


ORIGINAL SURVEY	DATE
REVISION	BY
PLOTTED	DATE
RE-PLATE	
AREAS	
AREAS	
NO.	

**CB** CHRISTOPHER B. BURKE ENGINEERING LTD.  
 9575 West Higgins Road, Suite 600  
 Rosemont, Illinois 60018  
 (847) 823-0500

FINAL SURVEY	DATE
PLOTTED	BY
RE-PLATE	DATE
AREAS	
AREAS	
NO.	

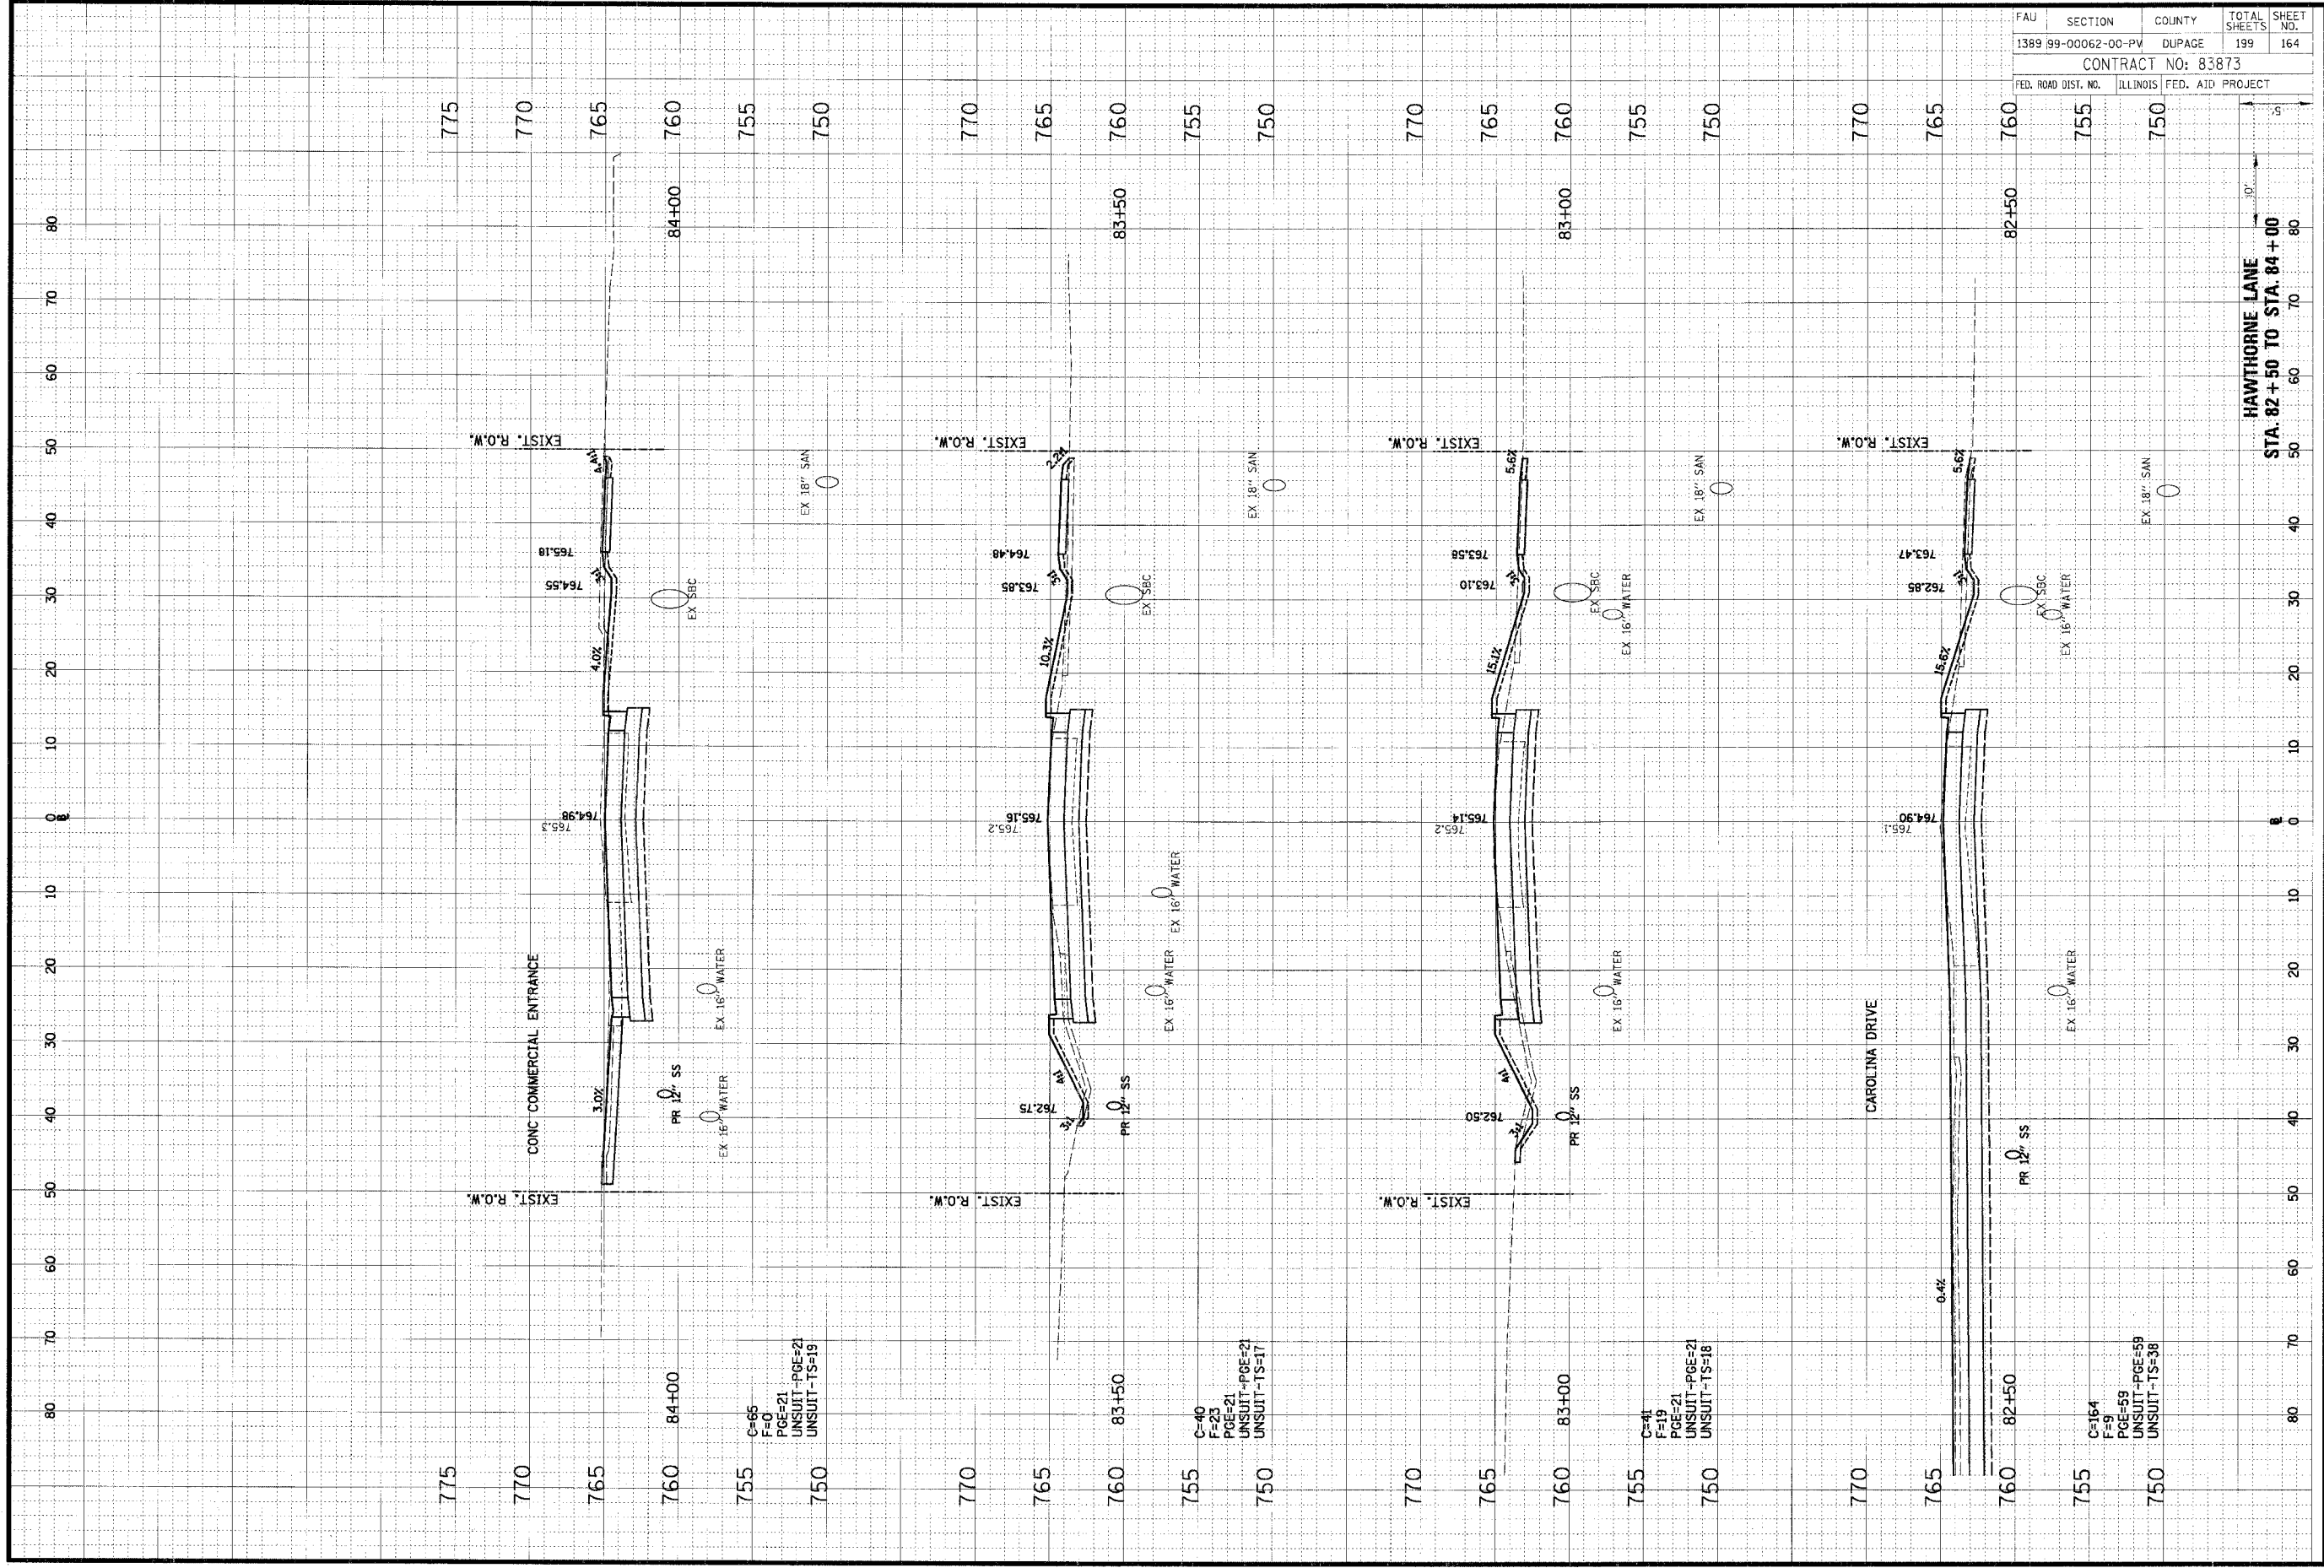

FAU	SECTION	COUNTY	TOTAL SHEETS	SHEET NO.
1389	99-00062-00-PV	DUPAGE	199	164
CONTRACT NO: 83873				
FED. ROAD DIST. NO.		ILLINOIS FED. AID PROJECT		

HAWTHORNE LANE  
 STA. 82+50 TO STA. 84+00