


ORIGINAL SURVEY	DATE
BY	
REVISIONS	
NO.	
DATE	
BY	
REVISIONS	
NO.	
DATE	
BY	

CHRISTOPHER B. BURKE ENGINEERING LTD.
 9575 West Higgins Road, Suite 600
 Rosemont, Illinois 60018
 (847) 823-0500

FINAL SURVEY	DATE
BY	
REVISIONS	
NO.	
DATE	
BY	
REVISIONS	
NO.	
DATE	
BY	

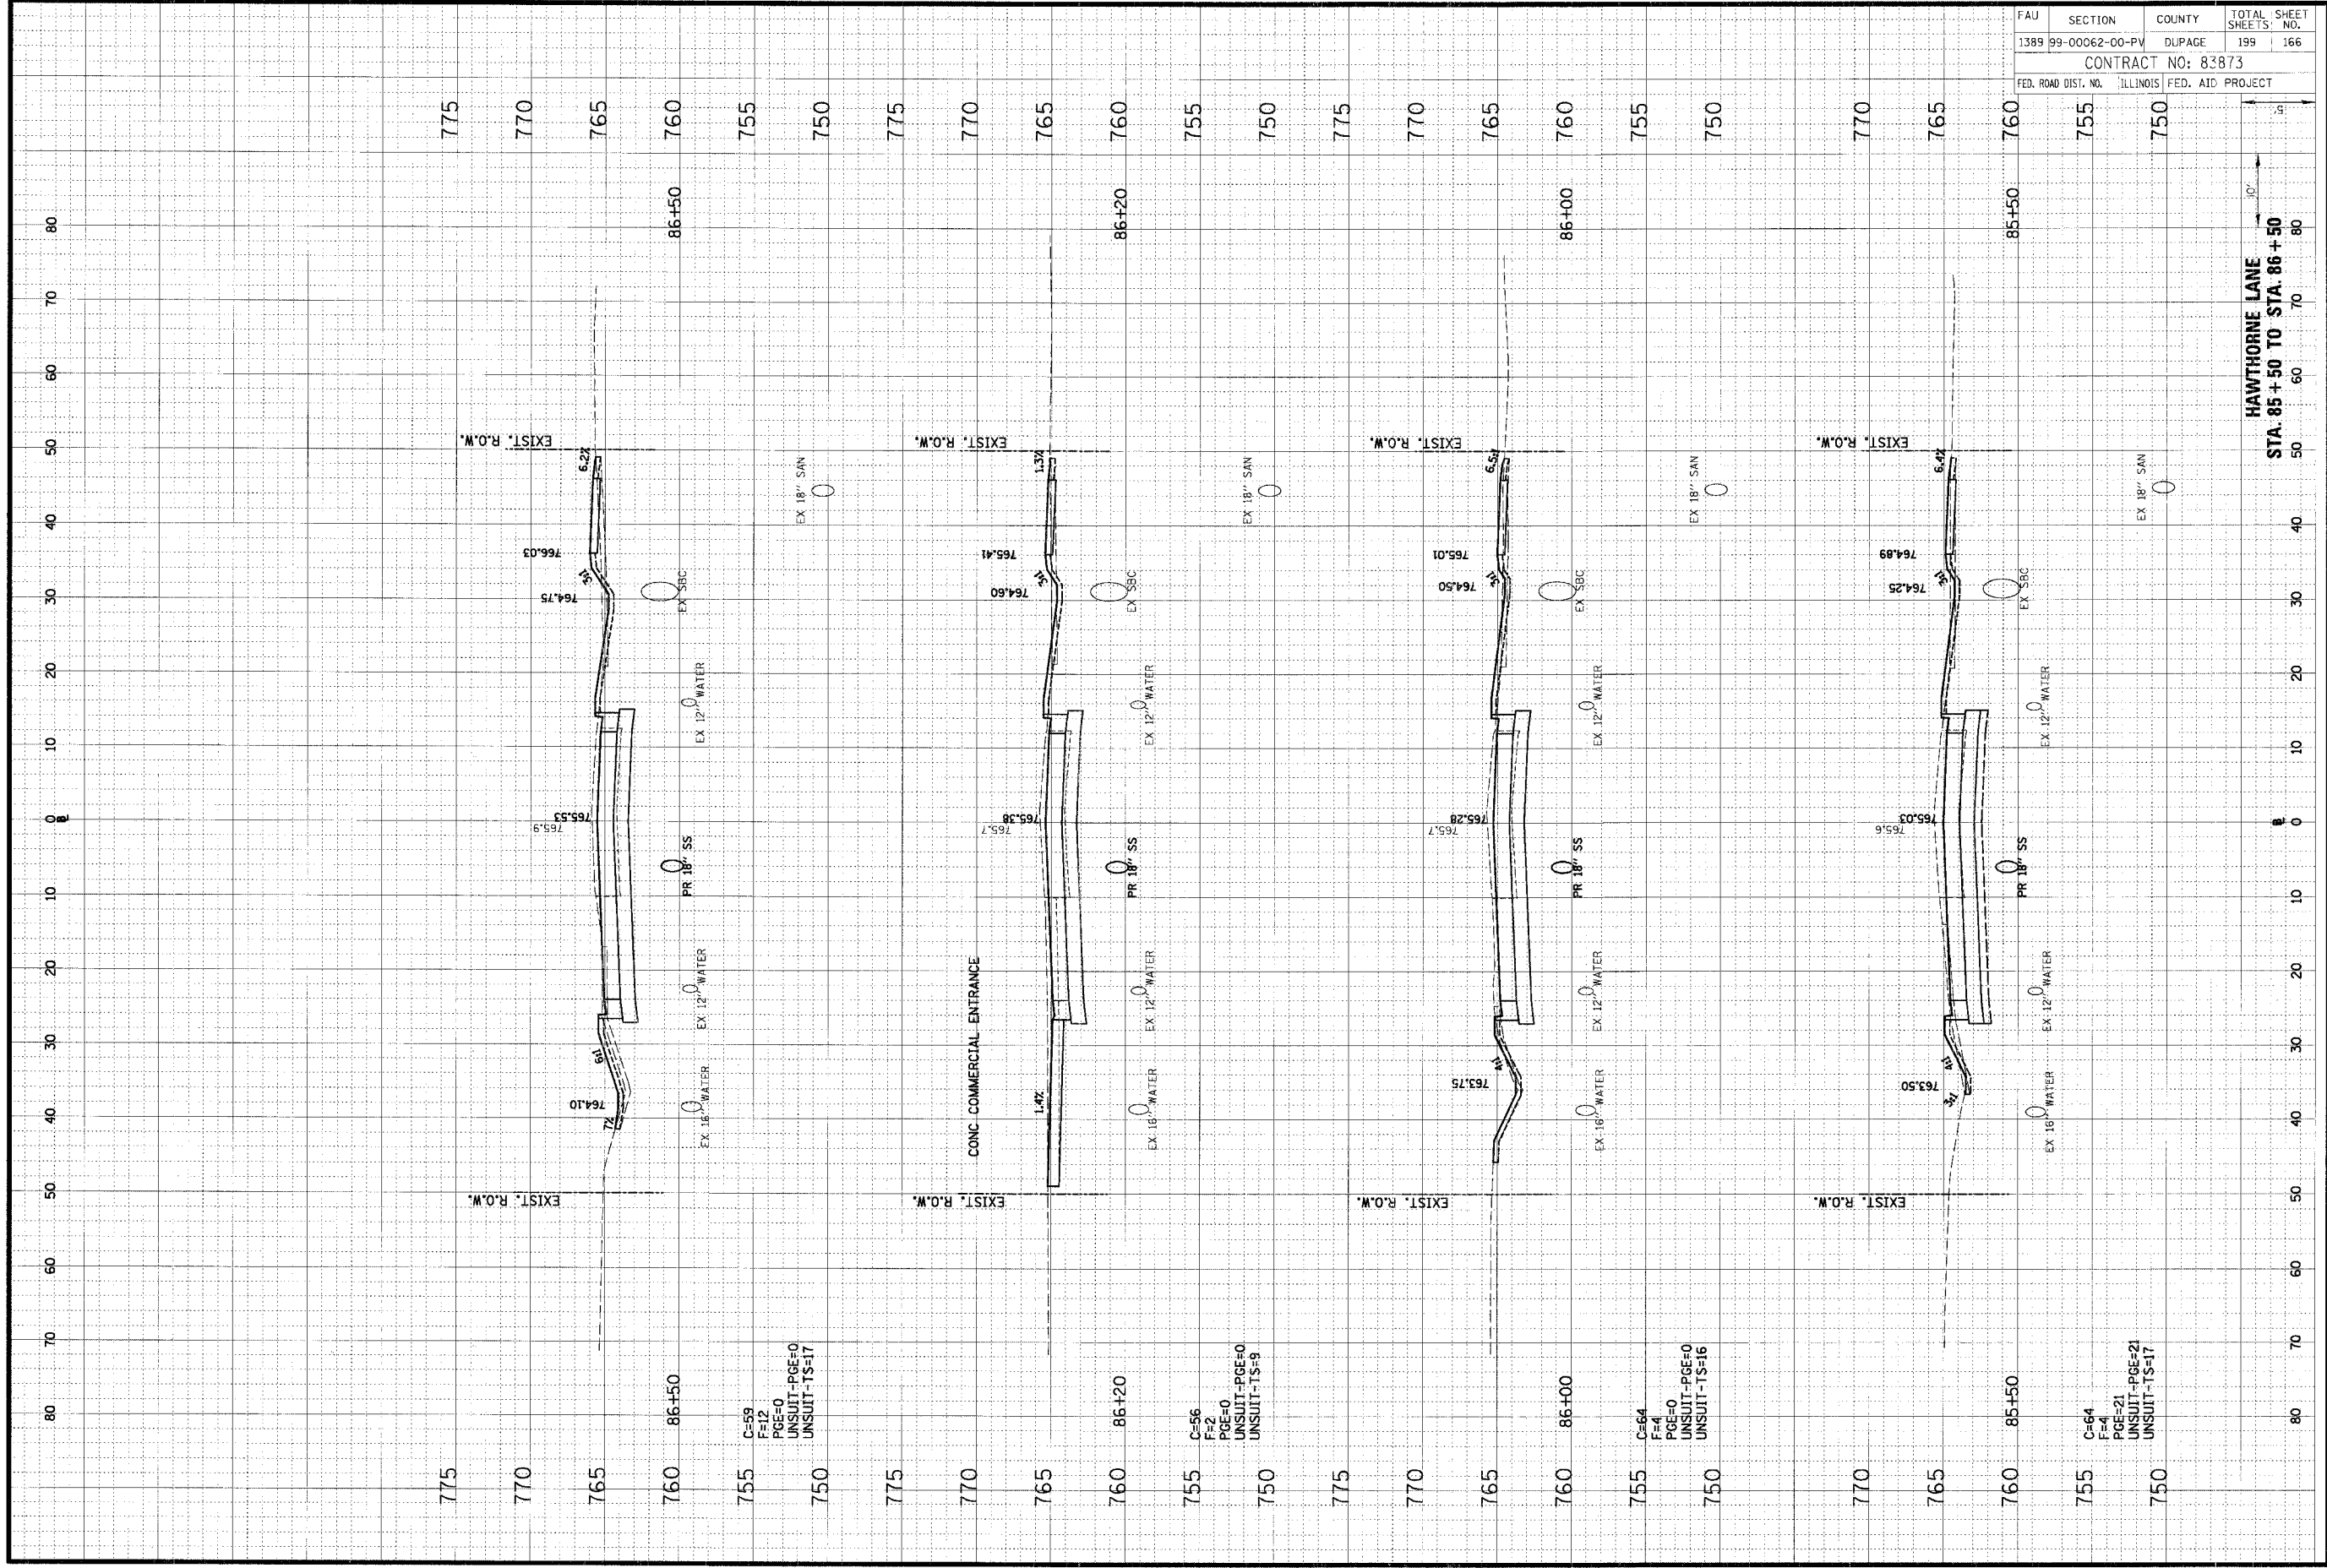

FAU	SECTION	COUNTY	TOTAL SHEET NO.
1389	99-00062-00-PV	DUPAGE	199
CONTRACT NO: 83873			166
FED. ROAD DIST. NO. ILLINOIS FED. AID PROJECT			

HAWTHORNE LANE
 STA. 85+50 TO STA. 86+50

C=59
 F=12
 PGE=0
 UNSUIT-PGE=0
 UNSUIT-TS=17

C=56
 F=2
 PGE=0
 UNSUIT-PGE=0
 UNSUIT-TS=9

C=64
 F=4
 PGE=0
 UNSUIT-PGE=0
 UNSUIT-TS=16

C=64
 F=4
 PGE=21
 UNSUIT-PGE=21
 UNSUIT-TS=17