


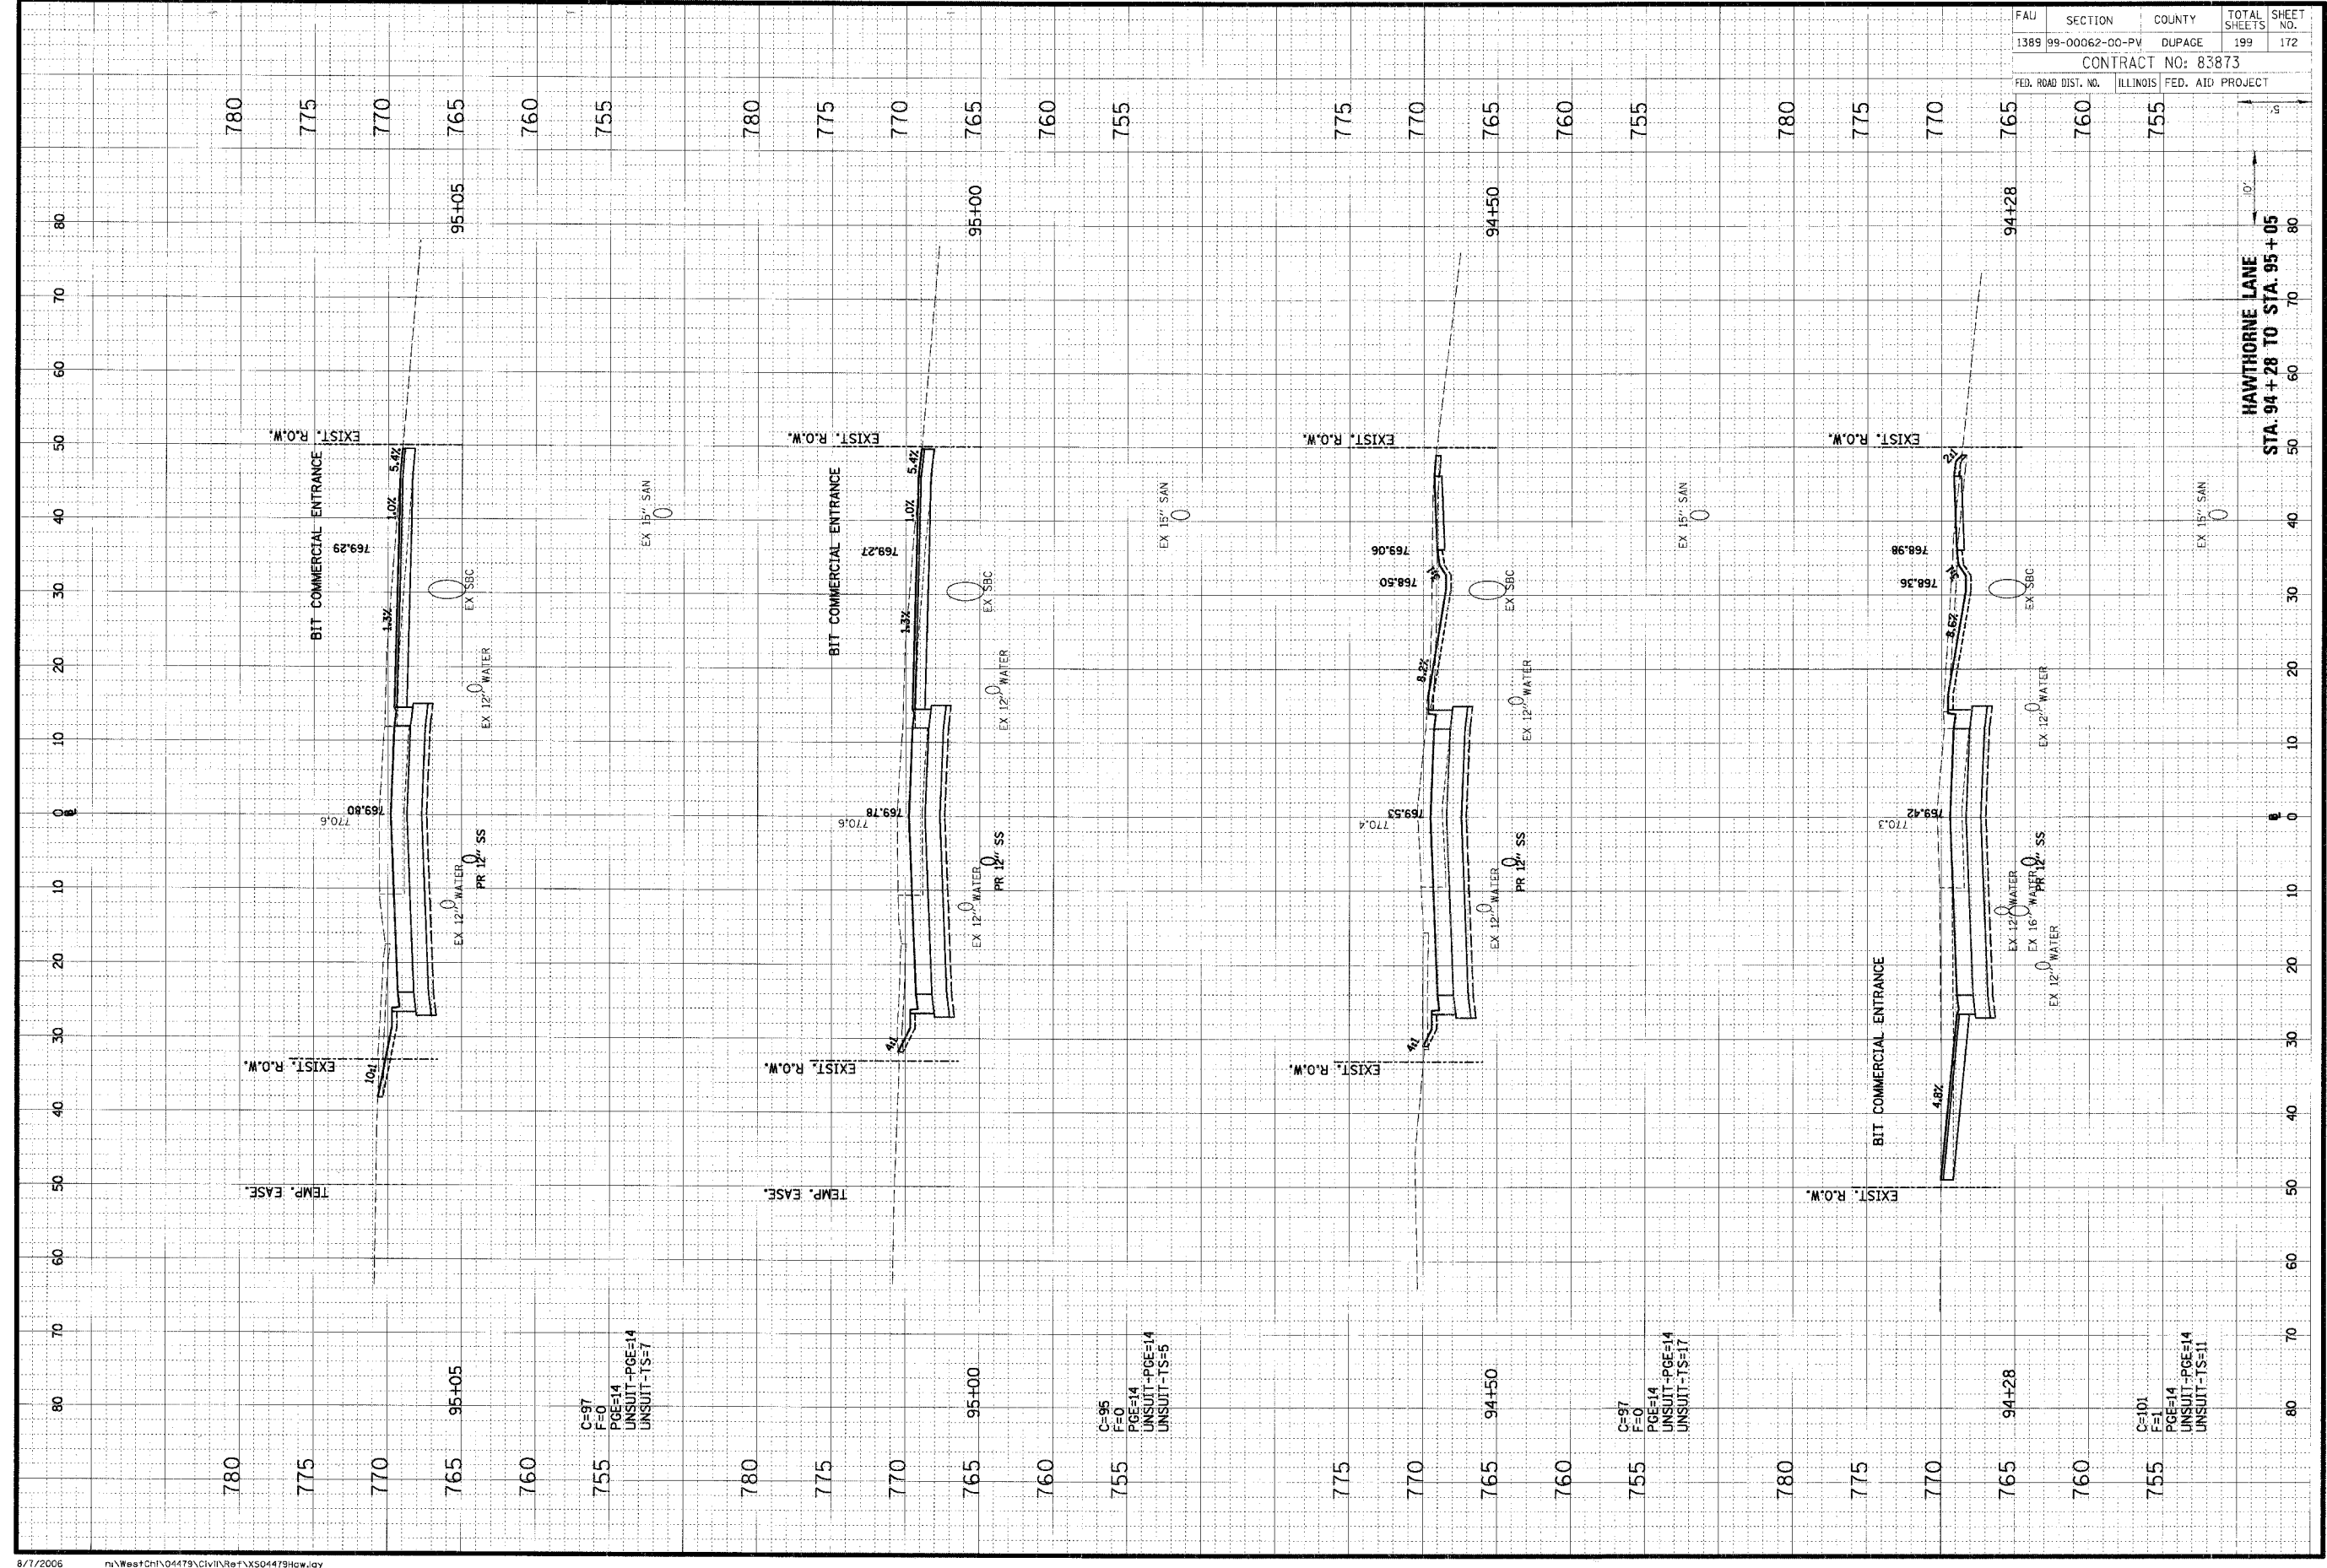

**CHRISTOPHER B. BURKE ENGINEERING LTD.**  
 9575 West Higgins Road, Suite 600  
 Rosemont, Illinois 60018  
 (847) 823-0500

|        |      |
|--------|------|
| ORIGIN | DATE |
| BY     |      |
| NO.    |      |

|              |      |
|--------------|------|
| FINAL SURVEY | DATE |
| BY           |      |
| NO.          |      |



|                     |                |                  |              |           |
|---------------------|----------------|------------------|--------------|-----------|
| FAU                 | SECTION        | COUNTY           | TOTAL SHEETS | SHEET NO. |
| 1389                | 99-00062-00-PV | DUPAGE           | 199          | 172       |
| CONTRACT NO: 83873  |                |                  |              |           |
| FED. ROAD DIST. NO. | ILLINOIS       | FED. AID PROJECT |              |           |