


ORIGINAL SUPPLY	DATE
BY	
NO.	

**CHRISTOPHER B. BURKE ENGINEERING LTD.**  
 9575 West Higgins Road, Suite 600  
 Rosemont, Illinois 60018  
 (847) 823-0500

FINAL SURVEY	DATE
BY	
NO.	

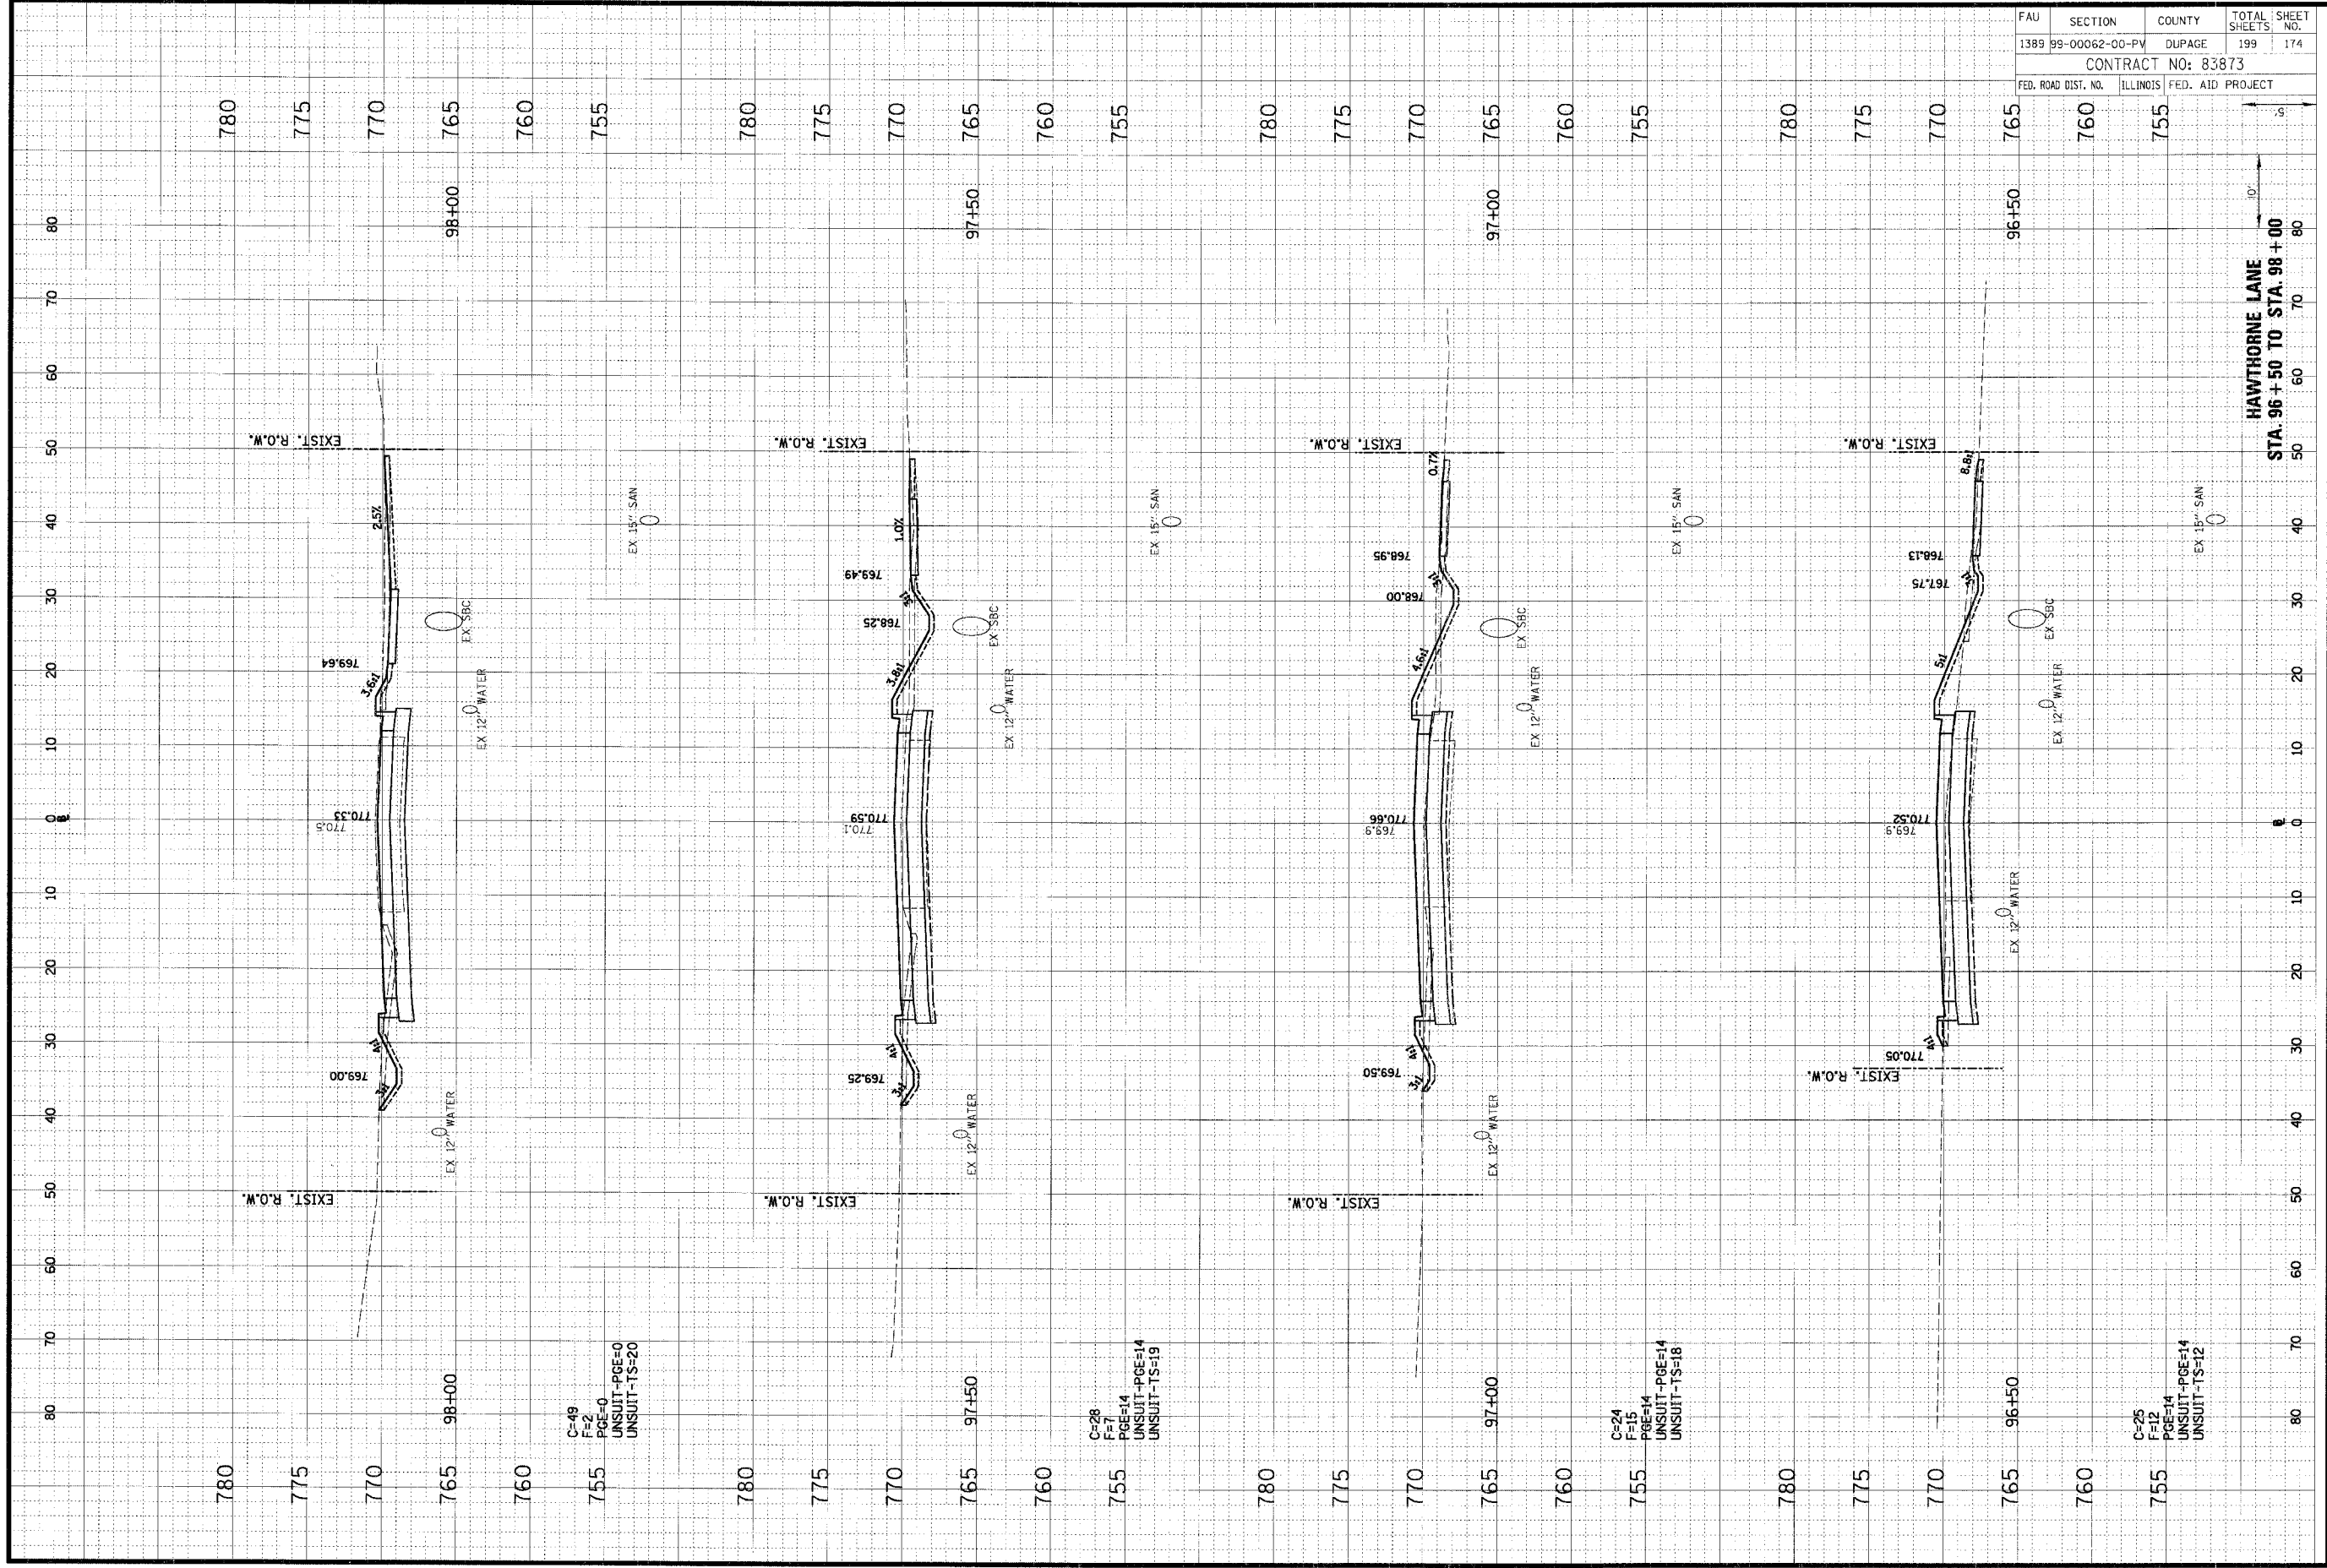

FAU	SECTION	COUNTY	TOTAL SHEETS	SHEET NO.
1389	99-00062-00-PV	DUPAGE	199	174
CONTRACT NO: 83873				
FED. ROAD DIST. NO.	ILLINOIS FED. AID PROJECT			

HAWTHORNE LANE  
 STA. 96+50 TO STA. 98+00

C=49  
 F=2  
 PGE=0  
 UNSUIT-PGE=0  
 UNSUIT-TS=20

C=28  
 F=7  
 PGE=14  
 UNSUIT-PGE=14  
 UNSUIT-TS=19

C=24  
 F=15  
 PGE=14  
 UNSUIT-PGE=14  
 UNSUIT-TS=18

C=25  
 F=12  
 PGE=14  
 UNSUIT-PGE=14  
 UNSUIT-TS=12