


ORIGINAL SURVEY NOTE BOOK NO.	DATE
CHECKED SURVEY PLAN/LAIL AREAS CHECKED	BY
FINAL SURVEY NOTE BOOK NO.	DATE
TEMPLATE AREAS CHECKED	BY
AREAS CHECKED	DATE

CHRISTOPHER B. BURKE ENGINEERING LTD.
 9575 West Higgins Road, Suite 600
 Rosemont, Illinois 60018
 (847) 823-0500



ORIGINAL SURVEY NOTE BOOK NO.	DATE
CHECKED SURVEY PLAN/LAIL AREAS CHECKED	BY
FINAL SURVEY NOTE BOOK NO.	DATE
TEMPLATE AREAS CHECKED	BY
AREAS CHECKED	DATE

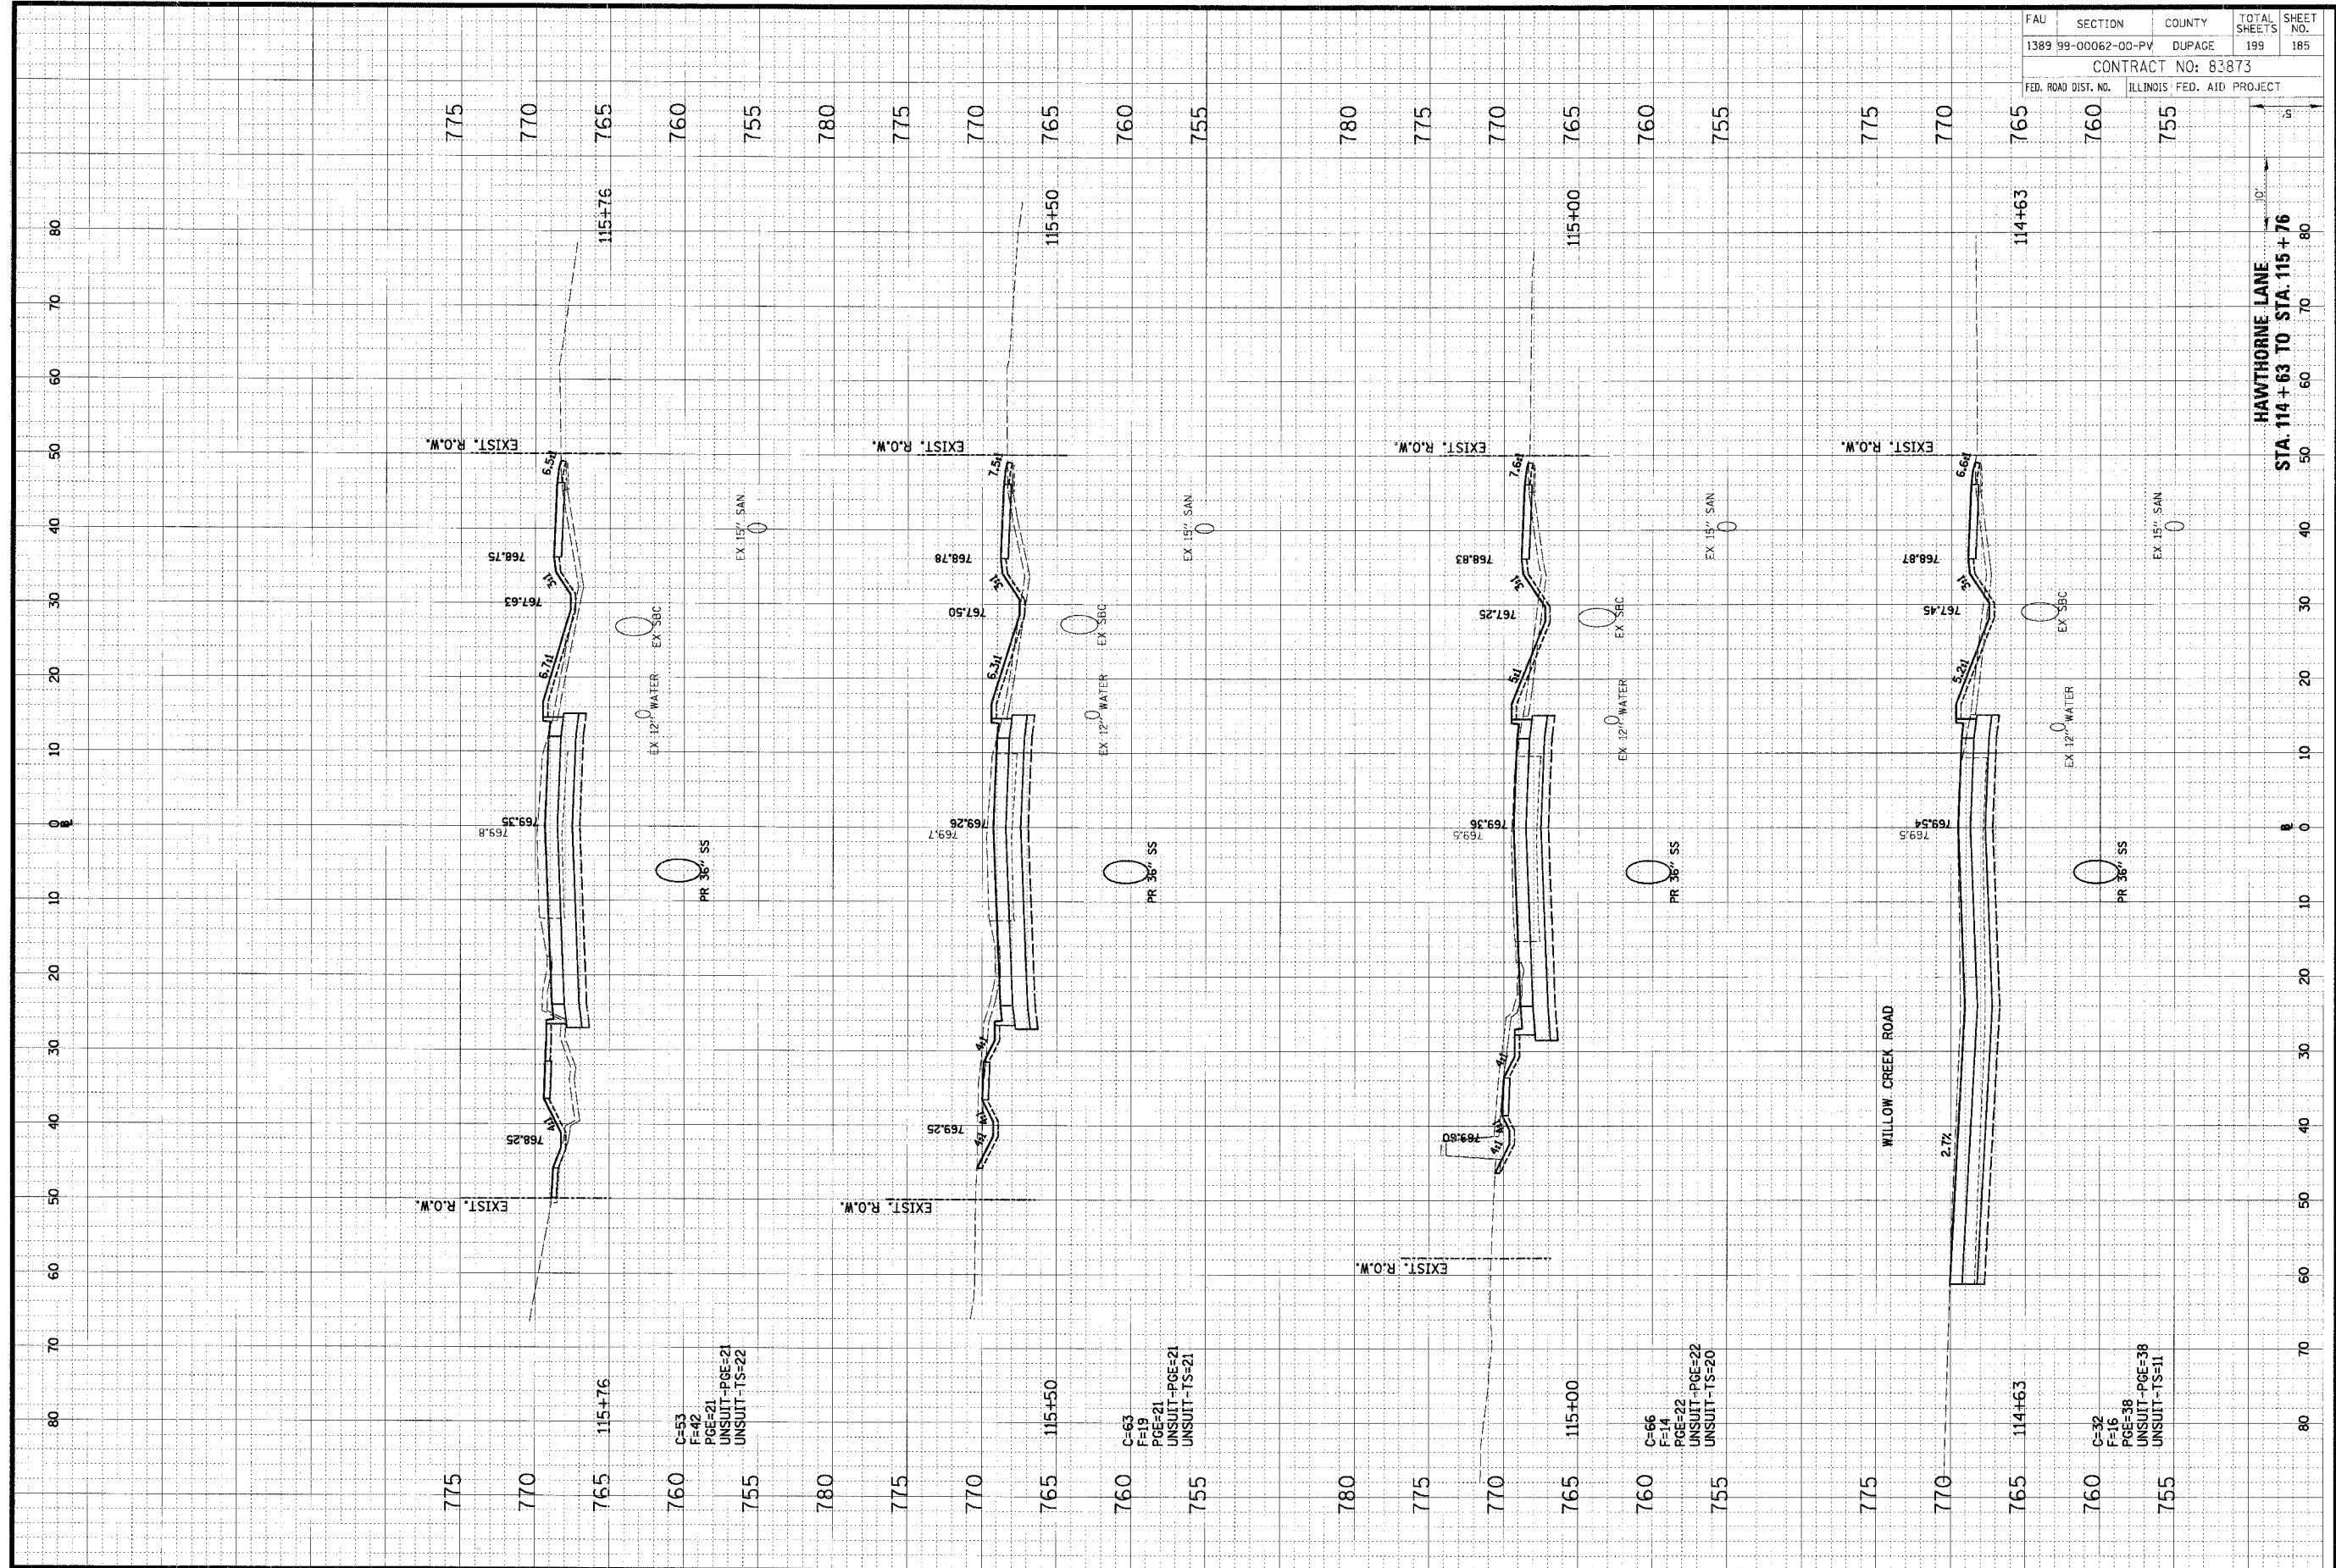

FAU	SECTION	COUNTY	TOTAL SHEETS	SHEET NO.
1389	99-00062-00-PV	DUPAGE	199	185
CONTRACT NO: 83873				
FED. ROAD DIST. NO.		ILLINOIS FED. AID PROJECT		