


ORIGINAL SURVEY	DATE
REVISIONS	BY
NO. 1	
NO. 2	
FINAL SURVEY	DATE
NO. 1	
NO. 2	
CHRISTOPHER B. BURKE ENGINEERING LTD.
 9575 West Higgins Road, Suite 600
 Rosemont, Illinois 60018
 (847) 823-0500

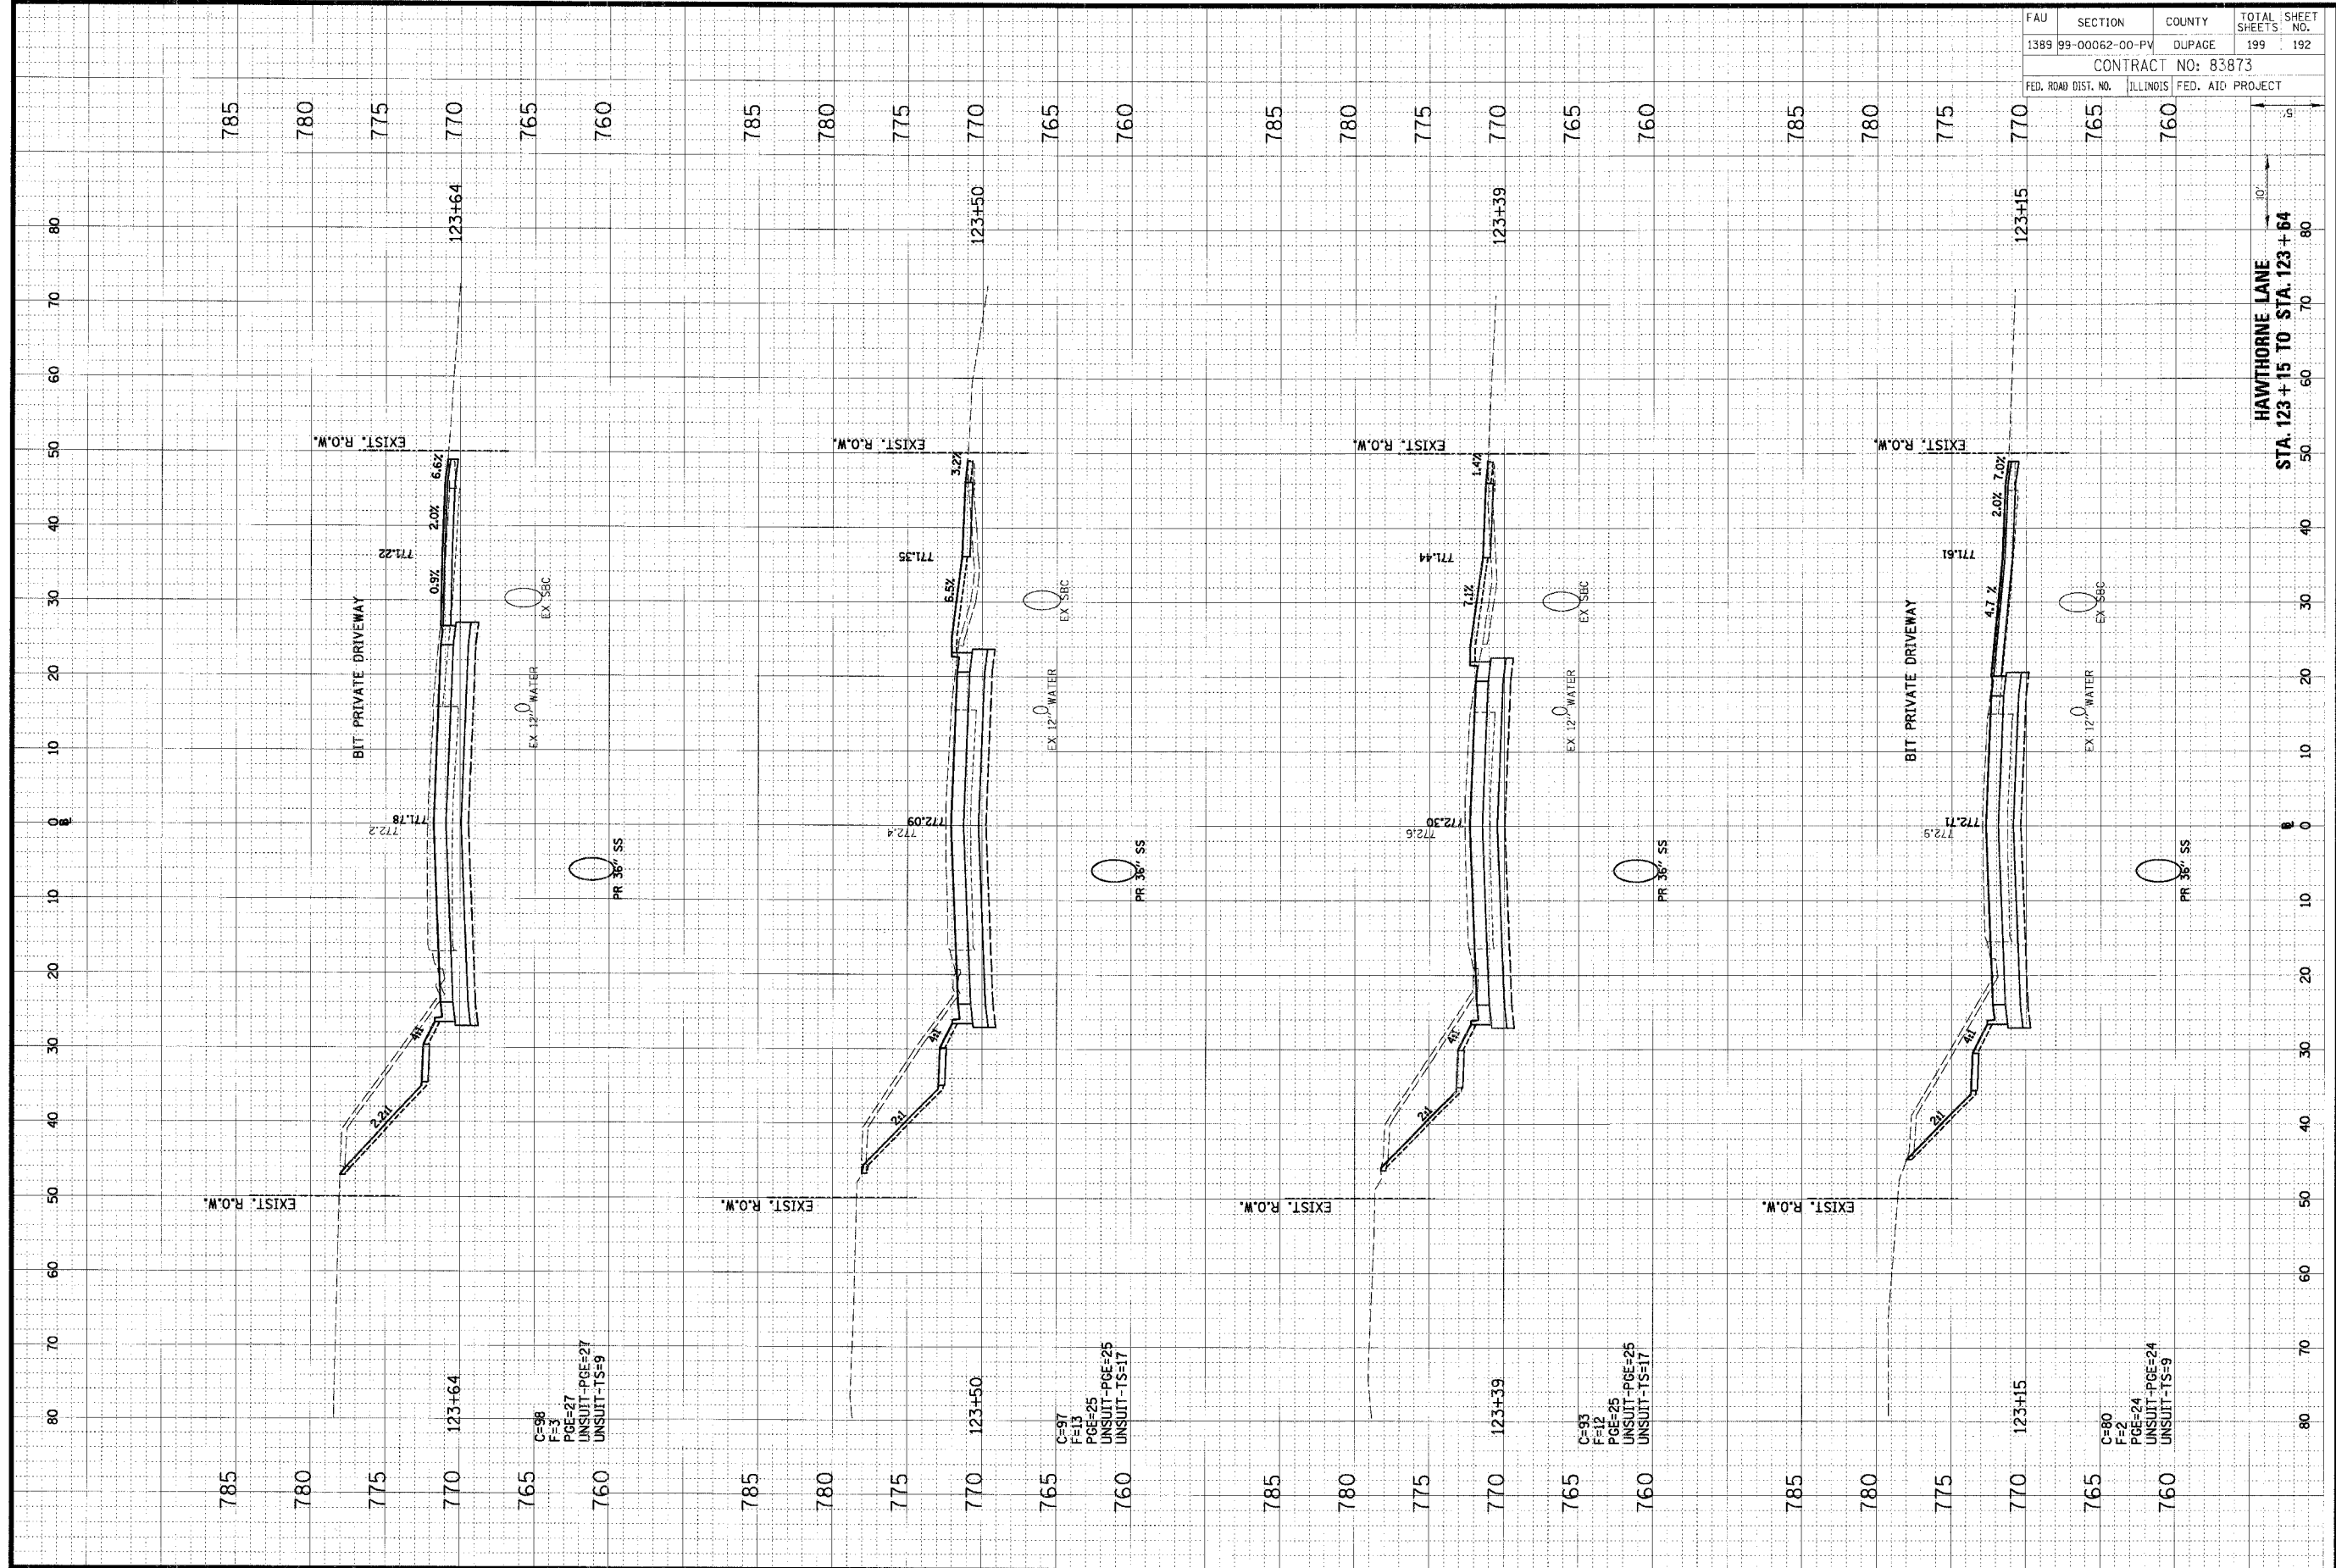

FAU	SECTION	COUNTY	TOTAL SHEETS	SHEET NO.
1389	99-00062-00-PV	DUPAGE	199	192
CONTRACT NO: 83873				
FED. ROAD DIST. NO. ILLINOIS FED. AID PROJECT				

HAWTHORNE LANE
 STA. 123+15 TO STA. 123+64