


ORIGINAL SURVEY	SURVEYED	BY	DATE
NOTE BOOK	FIELD		
NO.	AREAS	AREAS	AREAS
	CHECKED		

CHRISTOPHER B. BURKE ENGINEERING LTD.
 9575 West Higgins Road, Suite 600
 Rosemont, Illinois 60018
 (847) 823-0500

FINAL SURVEY	SURVEYED	BY	DATE
NOTE BOOK	FIELD		
NO.	AREAS	AREAS	AREAS
	CHECKED		

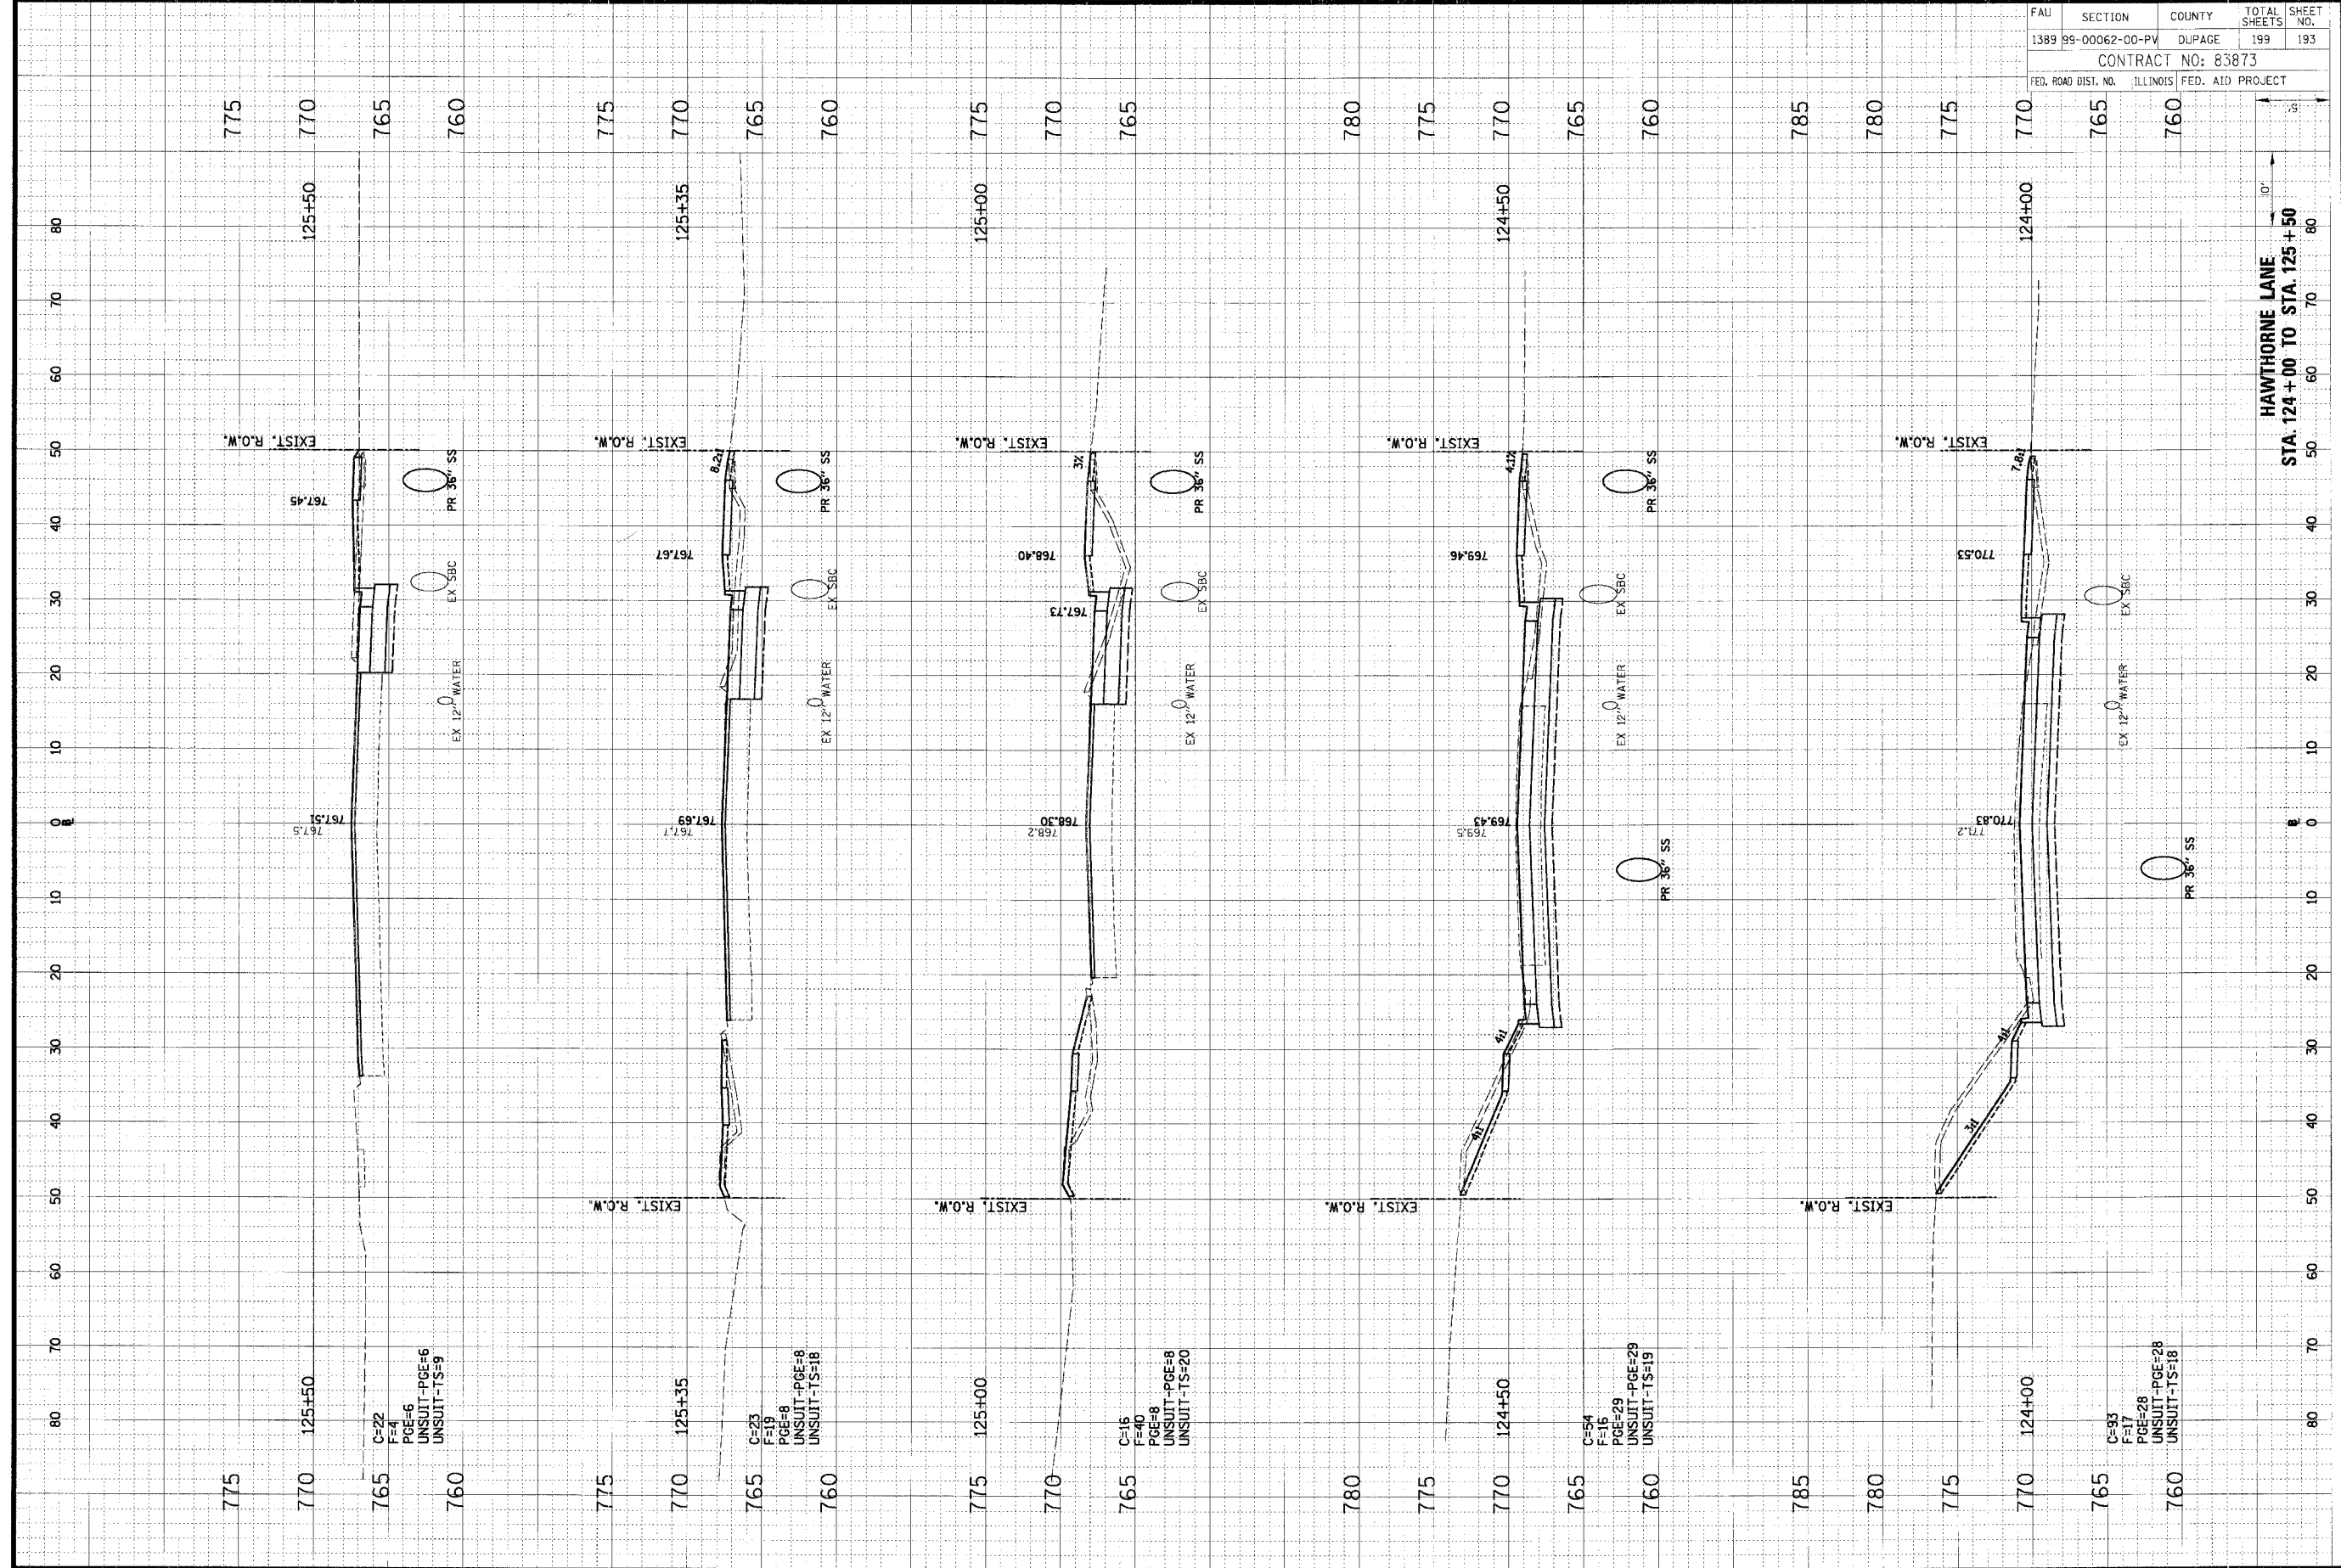

FAU	SECTION	COUNTY	TOTAL SHEETS	SHEET NO.
1389	99-00062-00-PV	DUPAGE	199	193
CONTRACT NO: 83873				
FED. ROAD DIST. NO. ILLINOIS FED. AID PROJECT				

HAWTHORNE LANE
 STA. 124+00 TO STA. 125+50