


ORIGINAL SURVEY	SHEETED	DATE
NOTED BOOK	PLOTTED	BY
NO.	AREAS CHECKED	

CHRISTOPHER B. BURKE ENGINEERING LTD.
 9575 West Higgins Road, Suite 600
 Rosemont, Illinois 60018
 (847) 823-0500

FINAL SURVEY	SHEETED	DATE
NOTED BOOK	PLOTTED	BY
NO.	AREAS CHECKED	

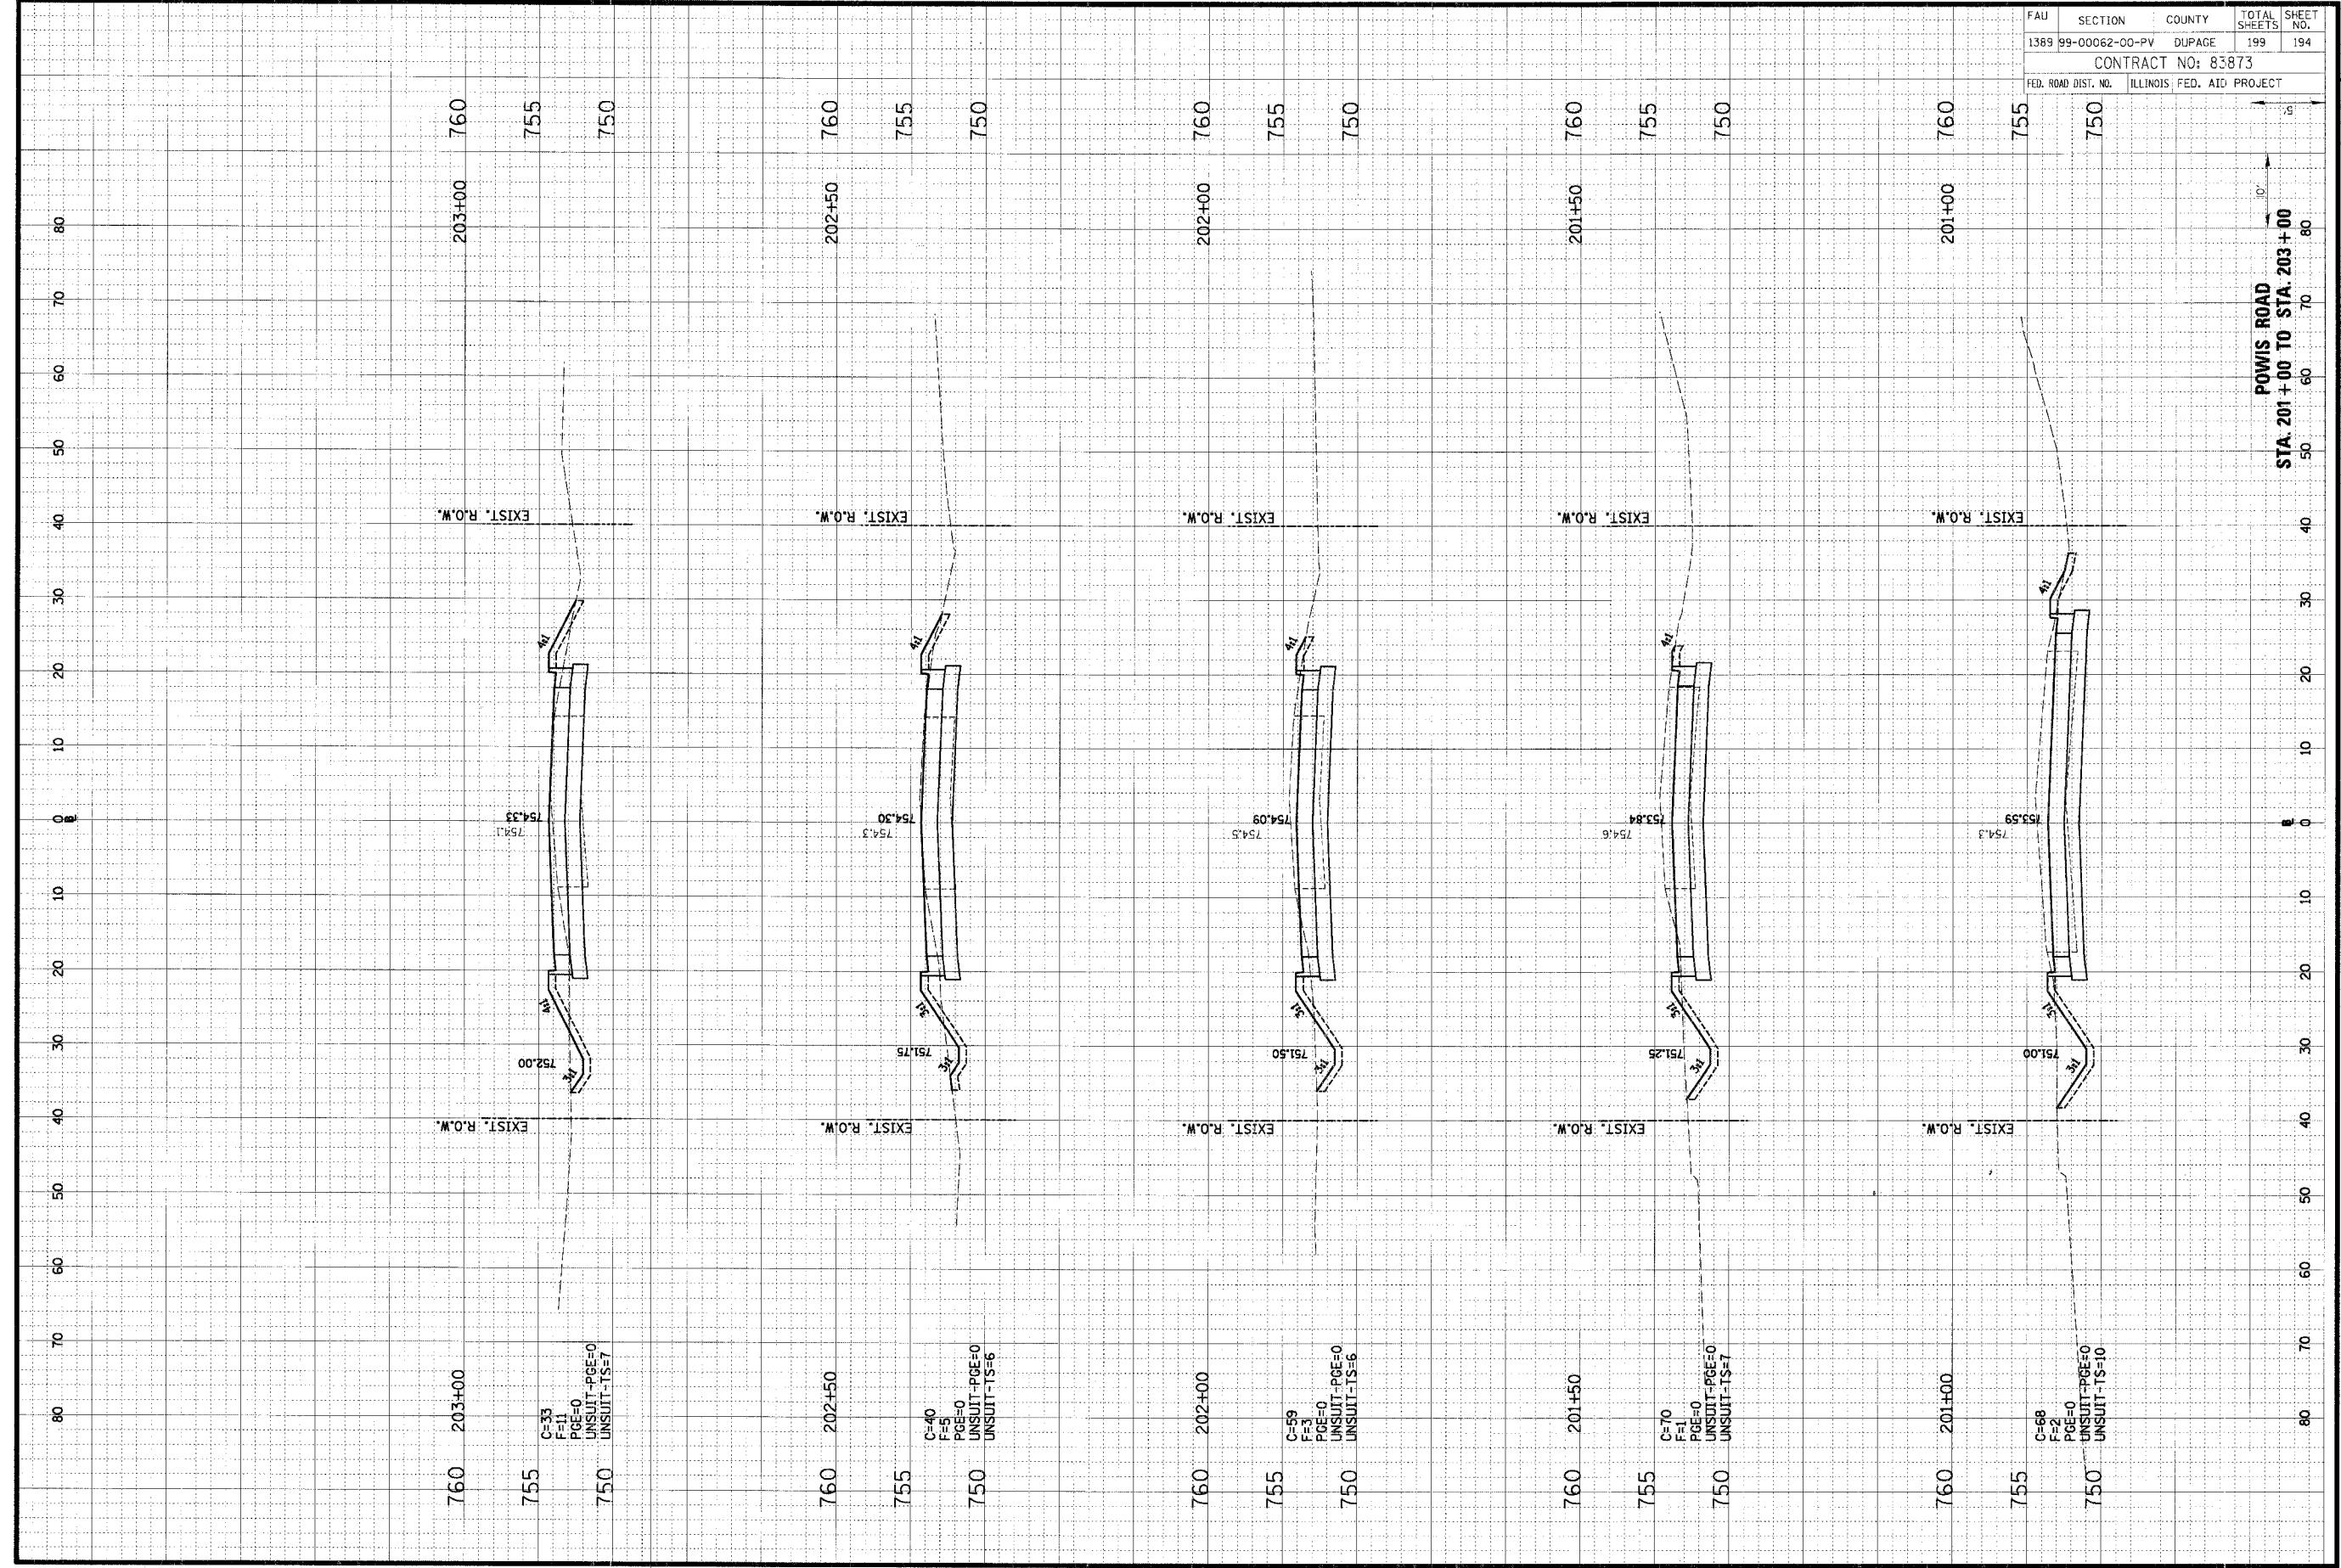

FAU	SECTION	COUNTY	TOTAL SHEETS	SHEET NO.
1389	99-00062-00-PV	DUPAGE	199	194
CONTRACT NO: 83873				
FED. ROAD DIST. NO.	ILLINOIS	FED. AID PROJECT		

POWIS ROAD
 STA. 201+00 TO STA. 203+00