


ORIGINAL SURVEY	DATE
NO. BOOK	BY
AREAS	
AREAS CHECKED	

**CHRISTOPHER B. BURKE ENGINEERING LTD.**  
 9575 West Higgins Road, Suite 600  
 Rosemont, Illinois 60018  
 (847) 823-0500

FINAL SURVEY	DATE
NO. BOOK	BY
AREAS	
AREAS CHECKED	

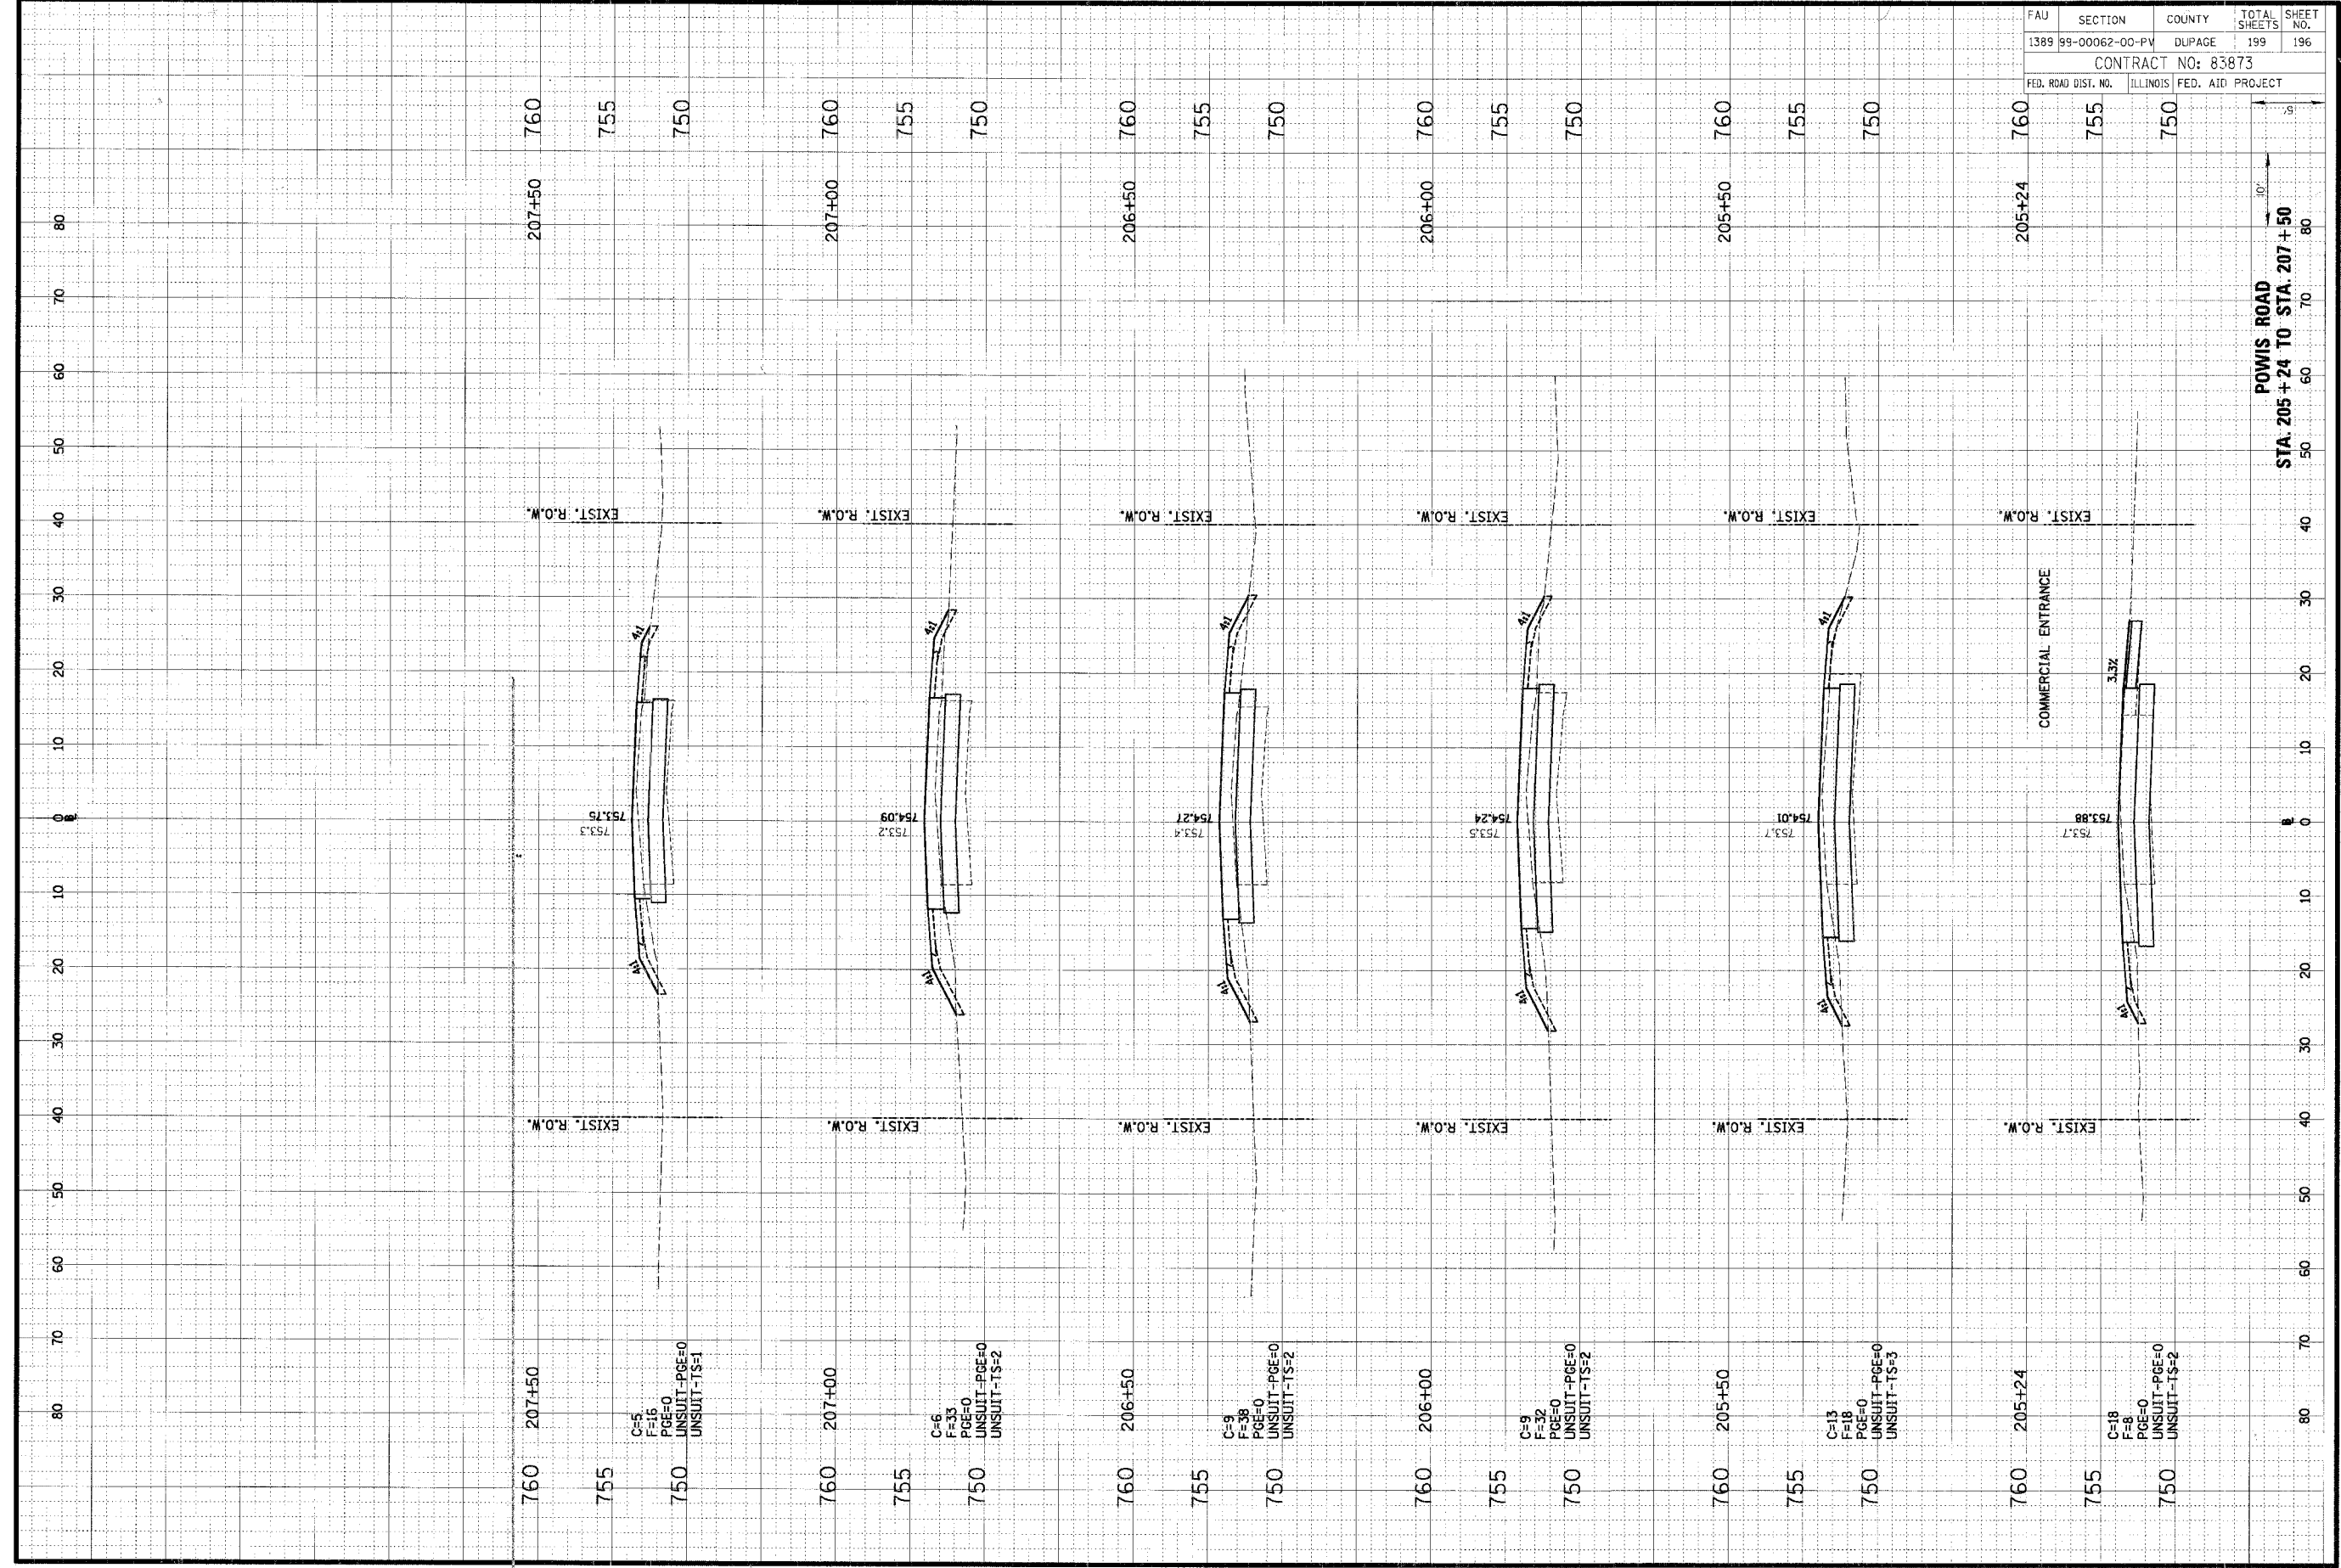

FAU	SECTION	COUNTY	TOTAL SHEETS	SHEET NO.
1389	99-00062-00-PV	DLPAGE	199	196
CONTRACT NO: 83873				
FED. ROAD DIST. NO.	ILLINOIS	FED. AID PROJECT		

POWIS ROAD  
 STA. 205+24 TO STA. 207+50