


ORIGINAL SURVEY	DATE	BY
NOTED		
NOTE BOOK		
AREAS CHECKED		

**CHRISTOPHER B. BURKE ENGINEERING LTD.**  
 3575 West Higgins Road, Suite 600  
 Rosemont, Illinois 60018  
 (847) 823-0500

FIELD SURVEY	DATE	BY
NOTED		
NOTE BOOK		
AREAS CHECKED		

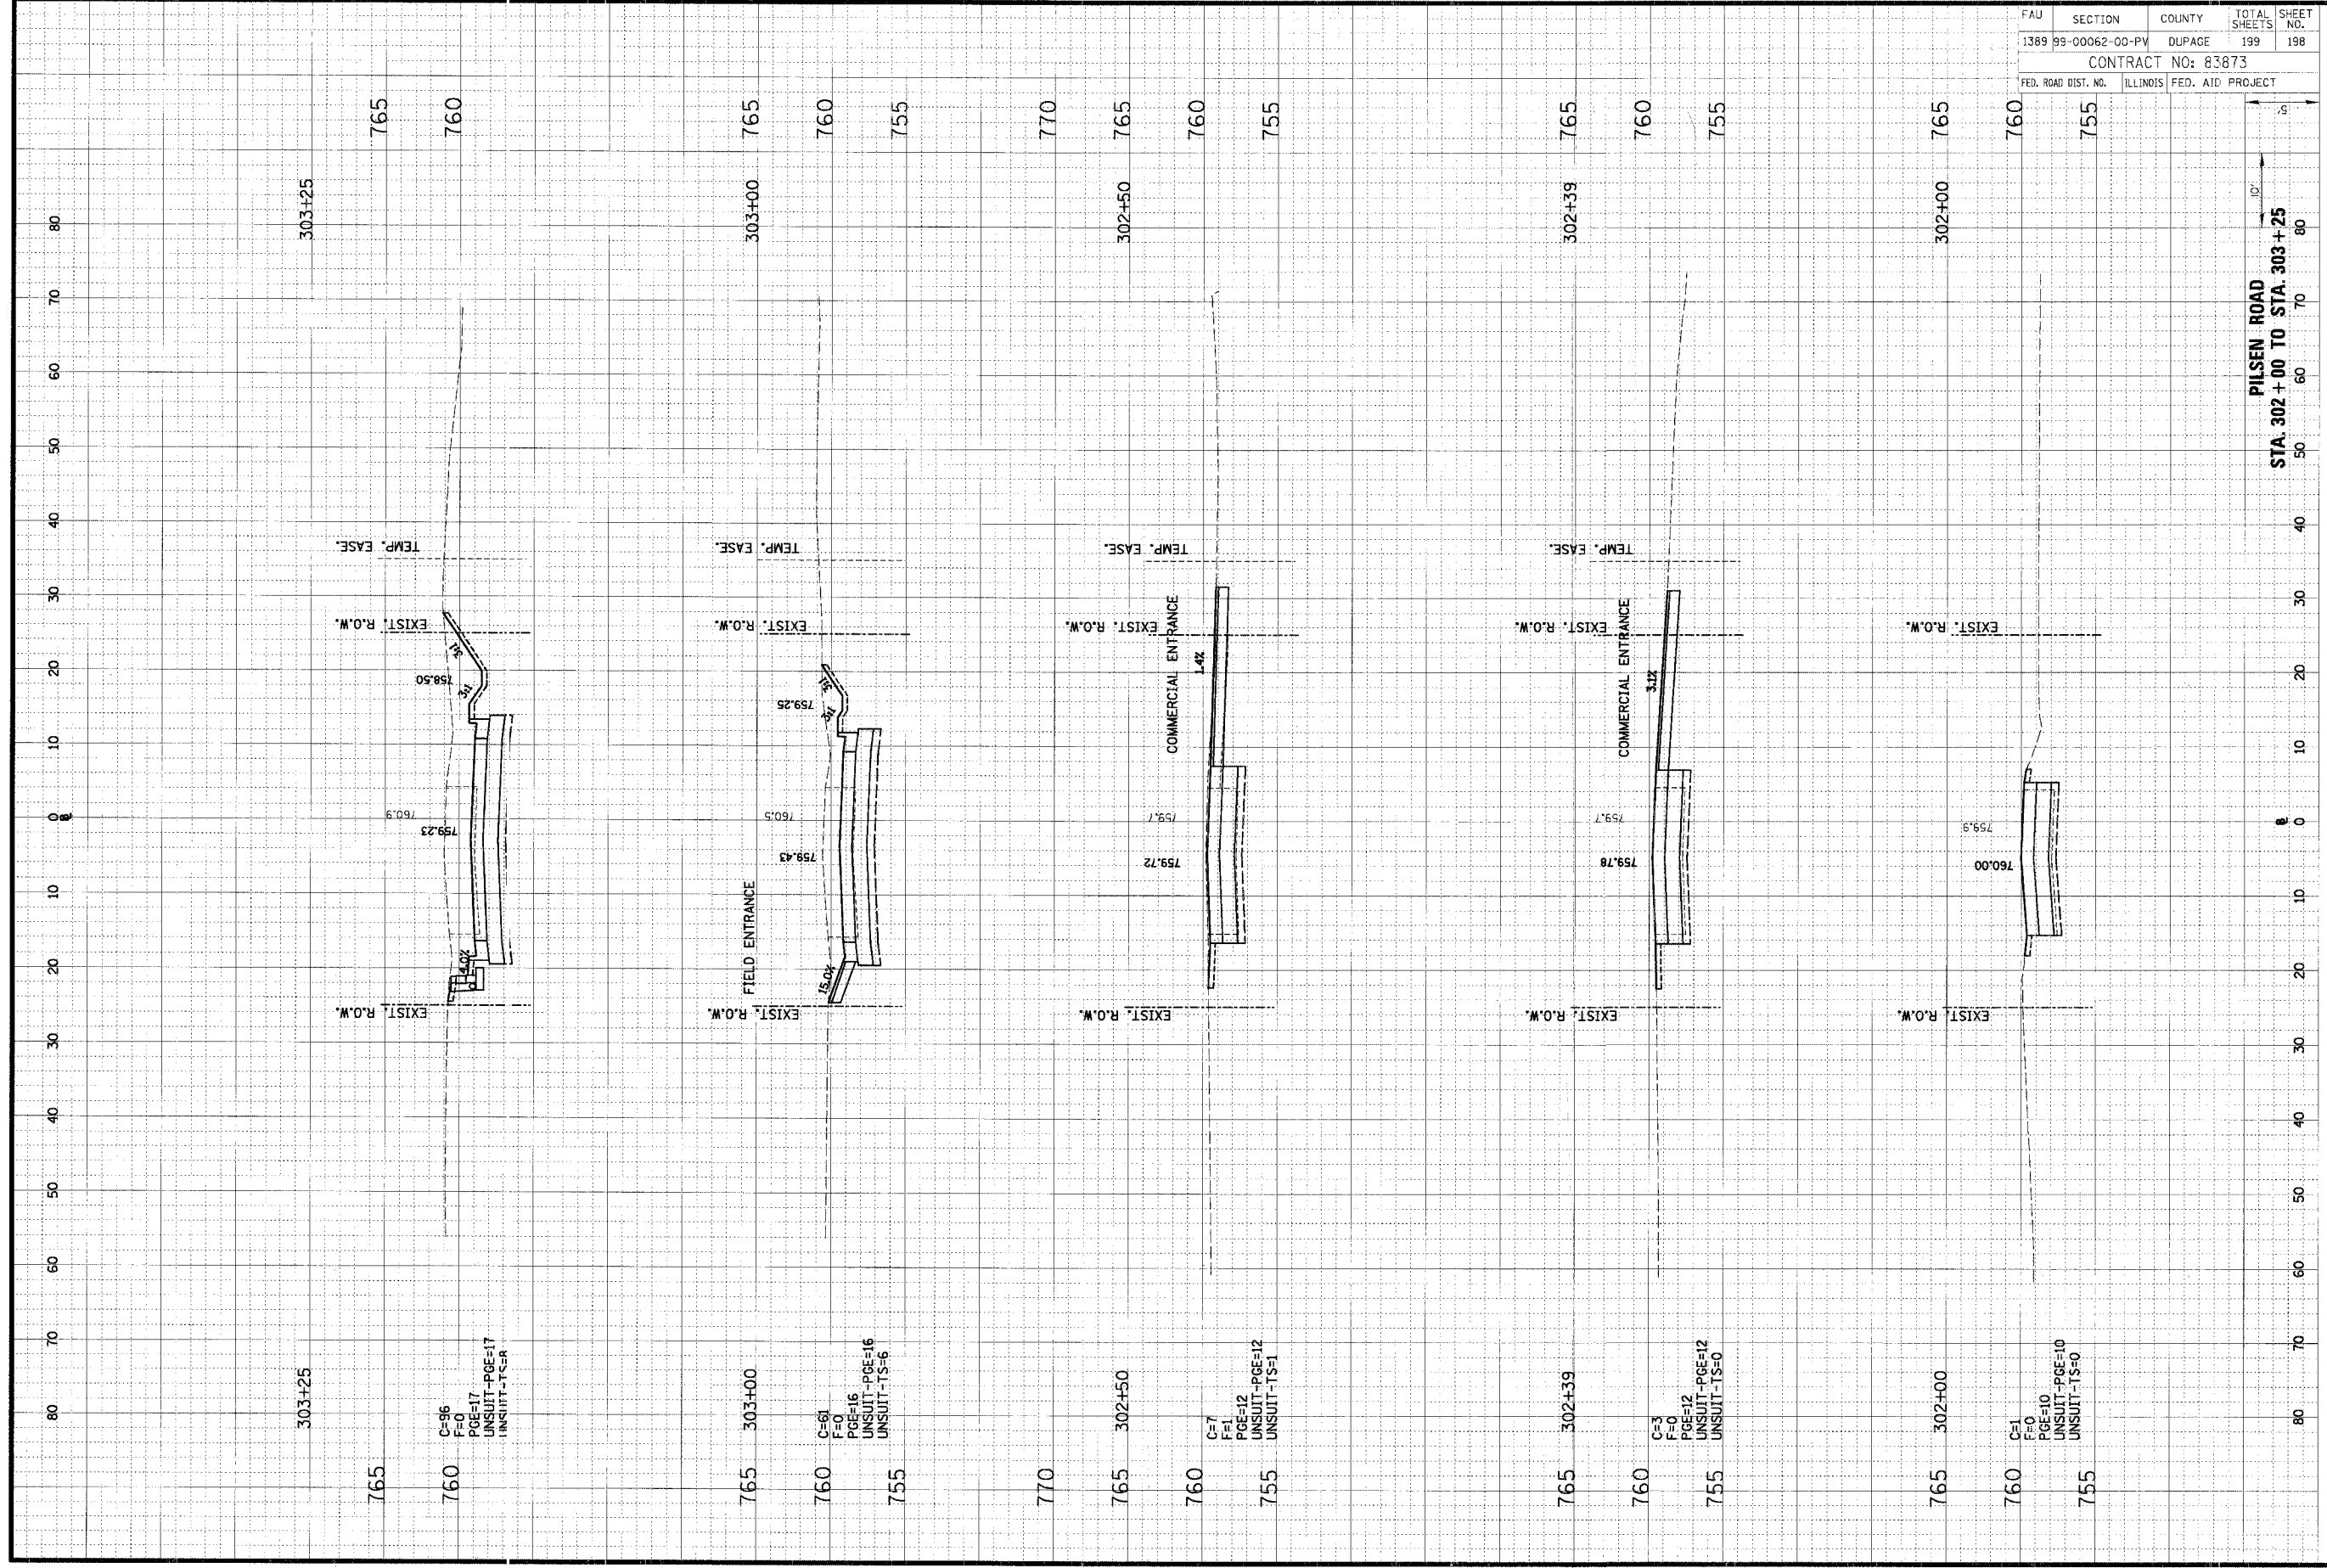

FAU	SECTION	COUNTY	TOTAL SHEETS	SHEET NO.
1389	99-00062-00-PV	DUPAGE	199	198
CONTRACT NO: 83873				
FED. ROAD DIST. NO.	ILLINOIS	FED. AID PROJECT		

PILSEN ROAD  
 STA. 302+00 TO STA. 303+25