
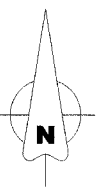


ROUTE NO.	SECTION	COUNTY	TOTAL SHEETS	SHEET NO.
FAU 2732	**	COOK	47	9
ILLINOIS PROJECT		M-8003(712)		
VILLAGE SECTION		00-00115-01-WR		
CONTRACT NO. 83881				

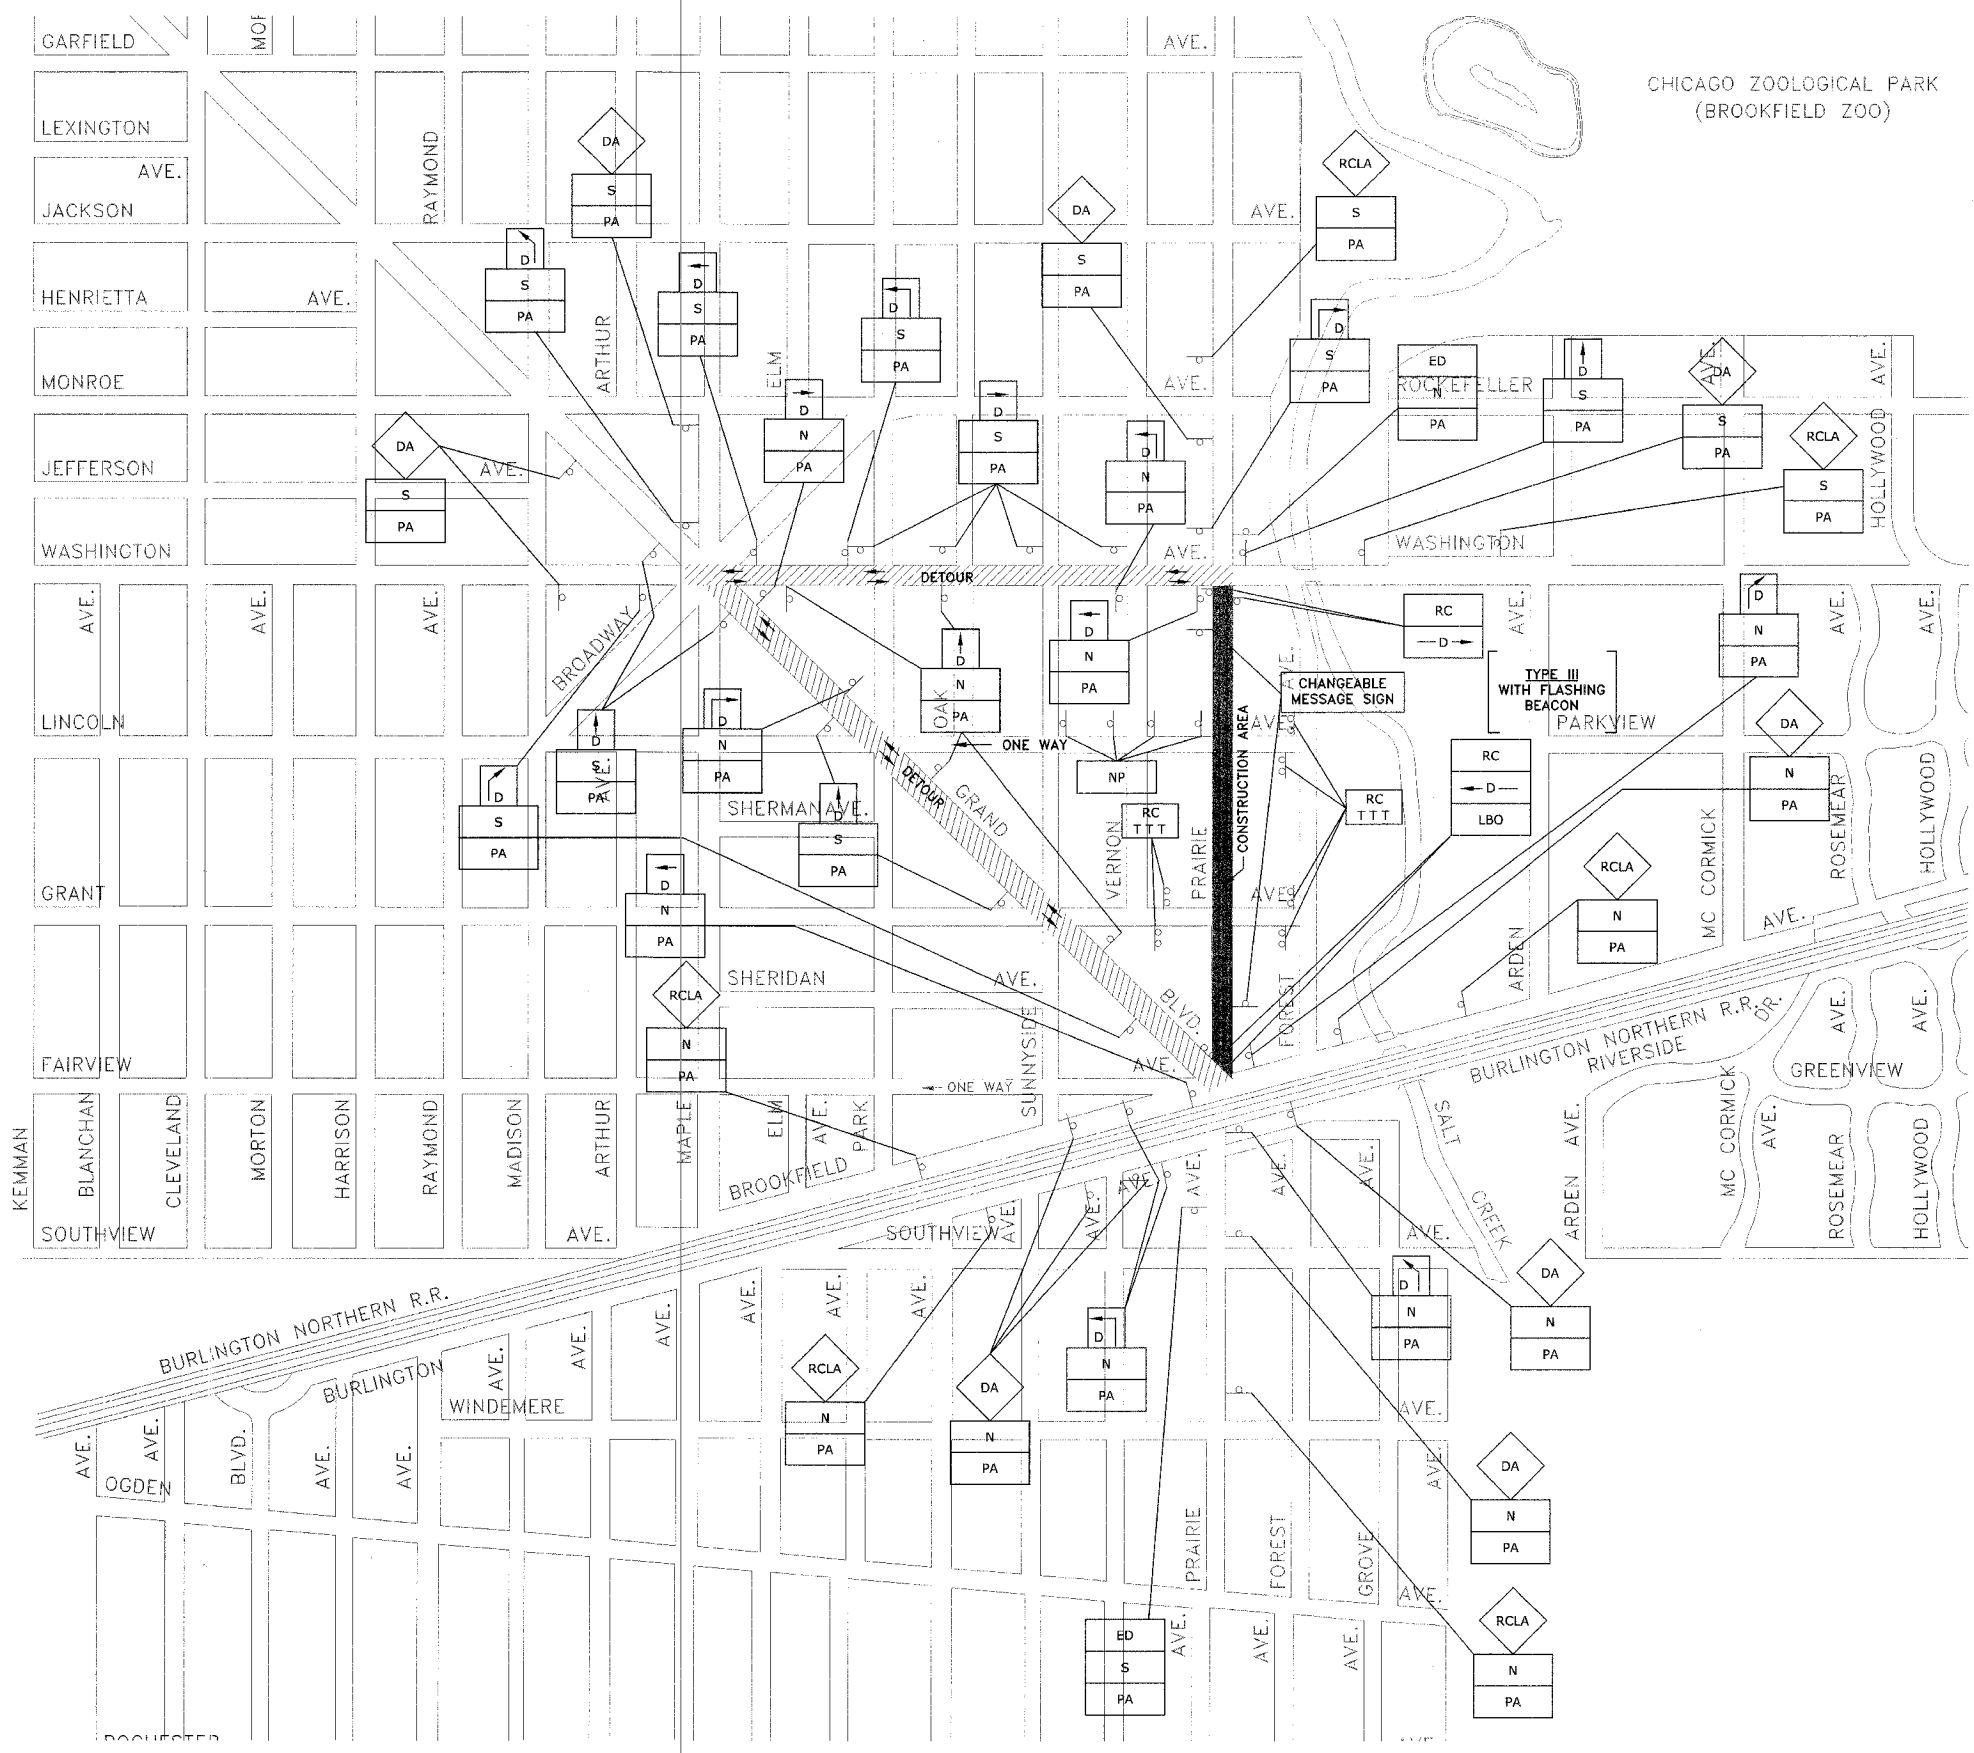

**NOTES:**

1. ALL LOCAL DETOURS SHALL BE APPROVED BY THE VILLAGE AT LEAST 48 HOURS PRIOR TO INSTALLATION.
2. THE TWO (2) CHANGEABLE MESSAGE SIGNS ARE TO BE ONSITE AND FUNCTIONING FOR 2 WEEKS PRIOR TO PRAIRIE AVENUE BEING CLOSED.

Drawing file: W:\Projects\2504263 - Prairie Ave 2nd Phase\2ND Phase\Maintenance of Traffic.dwg Oct 05, 2006 - 2:27pm



♦ Civil Engineers  
 ♦ Municipal Consultants  
 ♦ Established 1911  
 9933 Roosevelt Road  
 Westchester, Illinois 60154-2780  
 Phone: 708/865-0300  
 Fax: 708/865-1212

**PRAIRIE AVENUE IMPROVEMENTS  
 PHASE II  
 VILLAGE OF BROOKFIELD, ILLINOIS**

**DETOUR SIGNING FOR THROUGH TRAFFIC  
 WHEN PRARIE AVENUE IS CLOSED**

REVISION:

SCALE:	NONE
DRAWN BY:	MK/LEV
BOOK NO.:	#1475, #1504
DATE:	10-6-06
E.H.E. NO.:	125-04-26301