


**EXISTING TOPOGRAPHY**

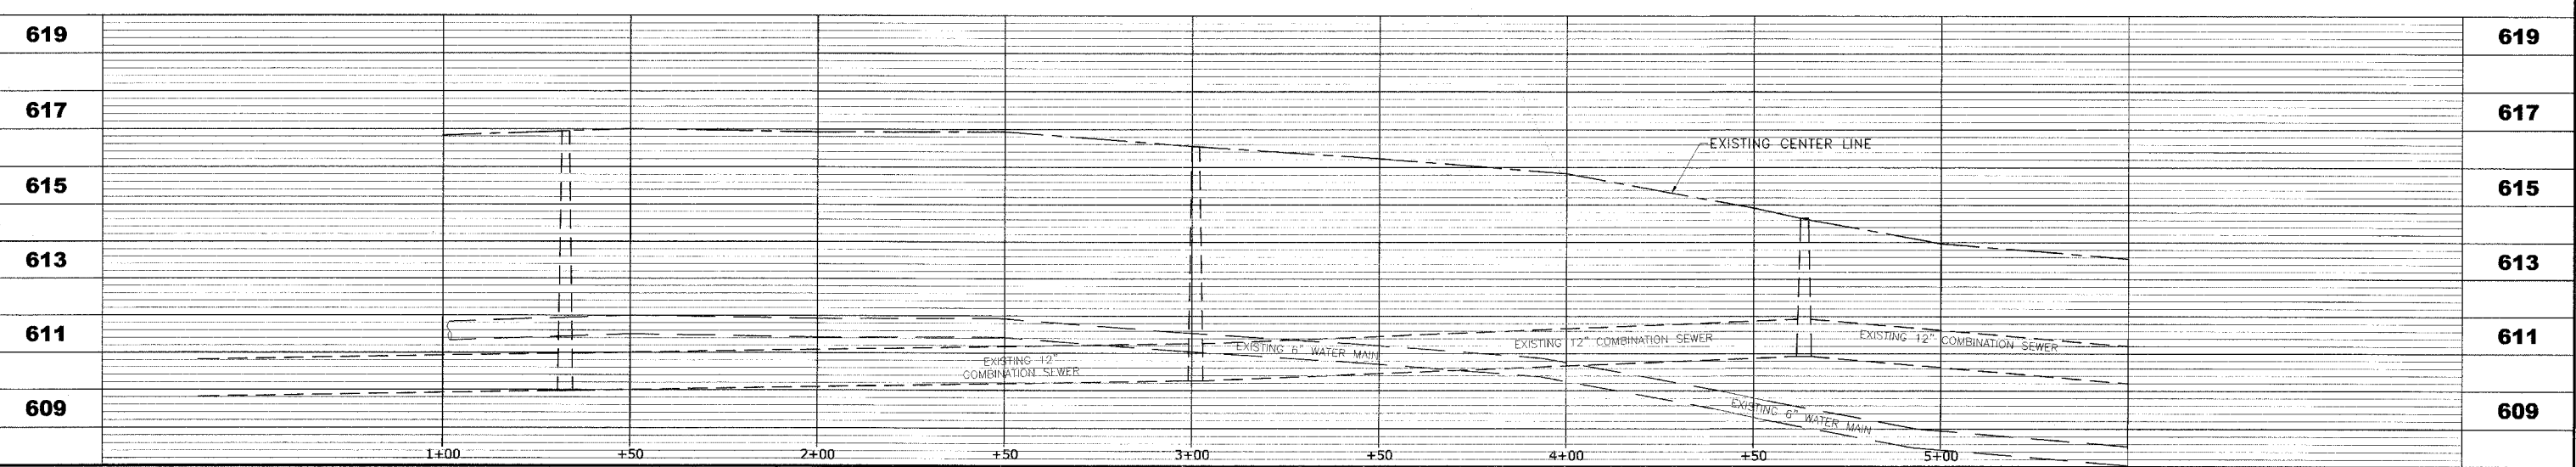

**HANCOCK ENGINEERING**

- ◆ Civil Engineers
- ◆ Municipal Consultants
- ◆ Established 1911

9933 Roosevelt Road  
Westchester, Illinois 60154-2780  
Phone: 708/865-0300  
Fax: 708/865-1212

**PRAIRIE AVENUE IMPROVEMENTS  
PHASE II  
VILLAGE OF BROOKFIELD, ILLINOIS**

**EXISTING PLAN  
DRAINAGE AND UTILITIES**

SCALE: H: 1"=20', V: 1"=2'

DRAWN BY: MK/LEV

BOOK NO.: #1475, #1504

DATE: 10-6-06

E.H.E. NO.: 125-04-26301

REVISION:

SHEET **25** / **47**

Drawing file: W:\Projects\12504263 - Prairie Ave 2nd Phase\Profile\Profile\_Side\_Roads.dwg Oct 05, 2006 - 3:27pm