
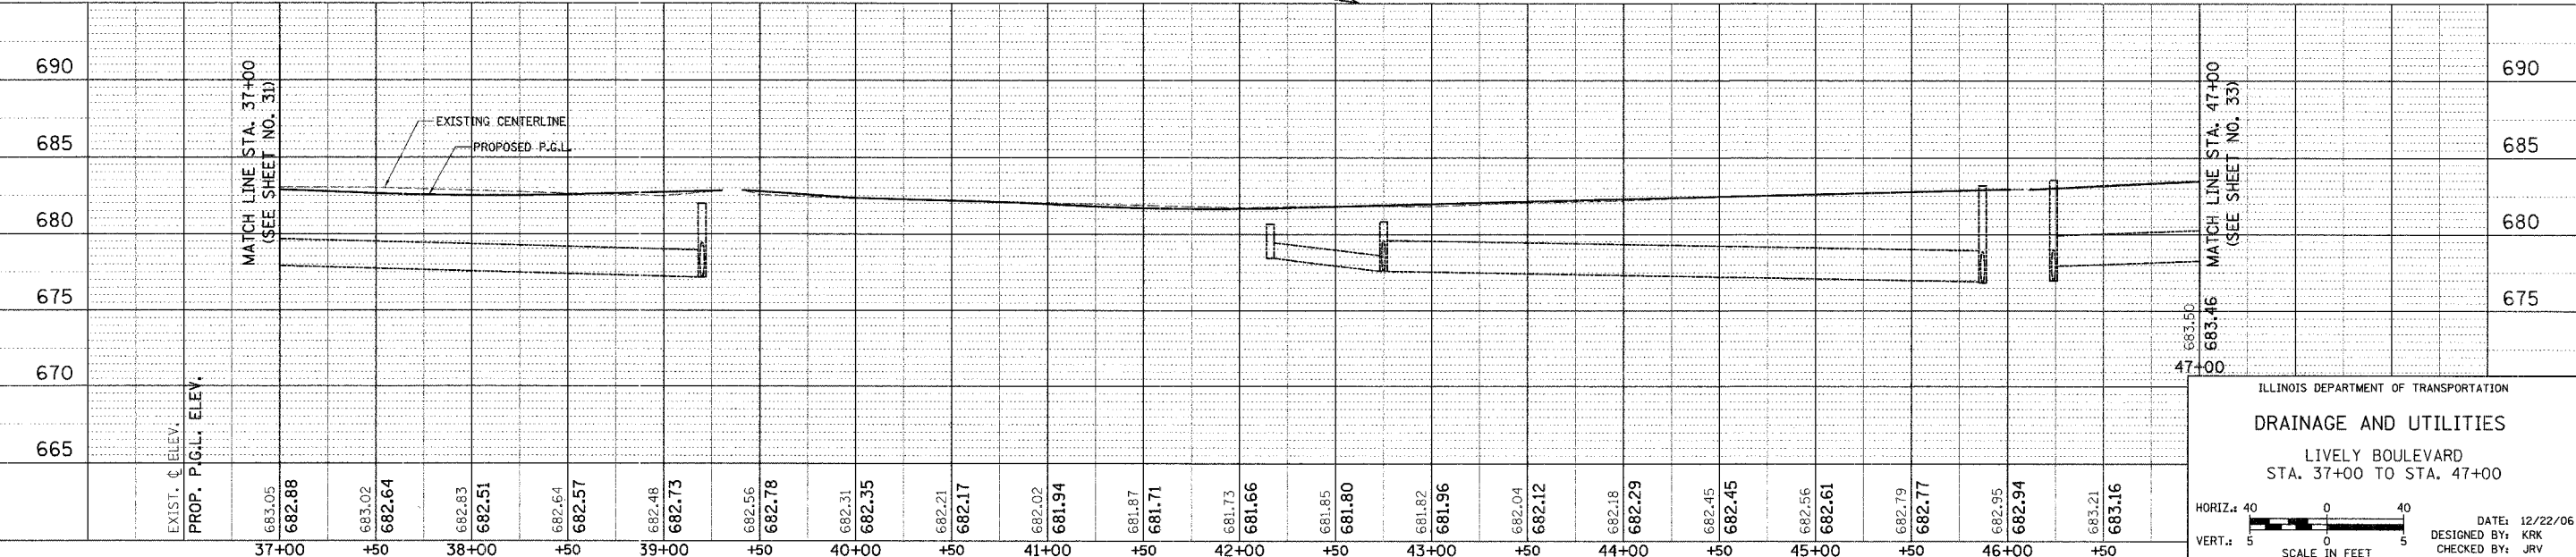
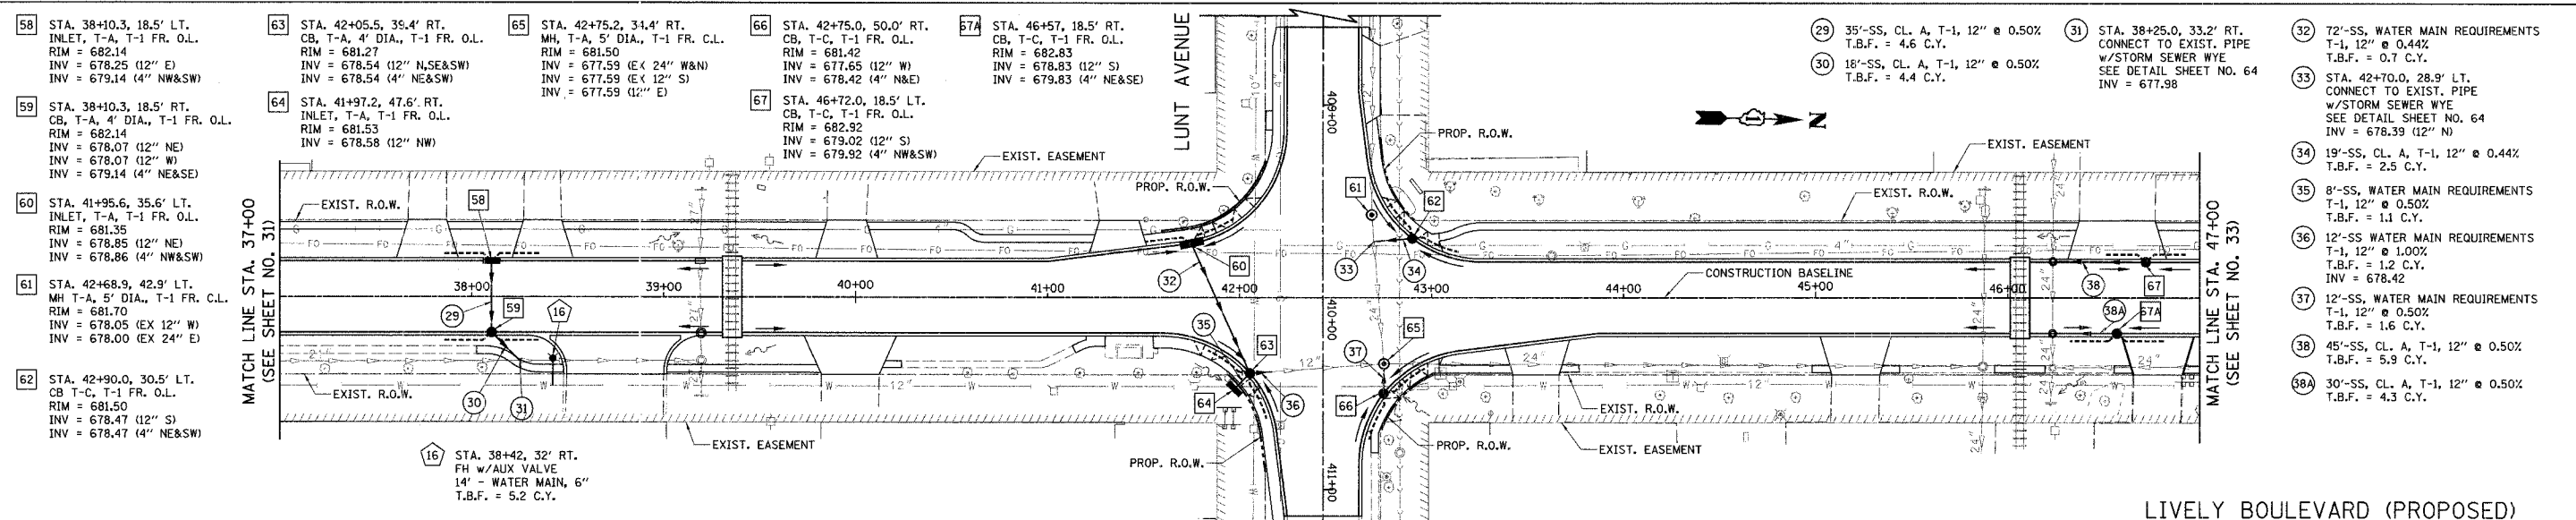


F.A.H. RTE.	SECTION	COUNTY	TOTAL SHEETS	SHEET NO.
1700	05-00045-02-PV	COOK/DUPAGE	103	32
STA. 37+00		TO STA. 47+00		
FED. ROAD DIST. NO. 7 ILLINOIS FED. AID PROJECT W-800315440				

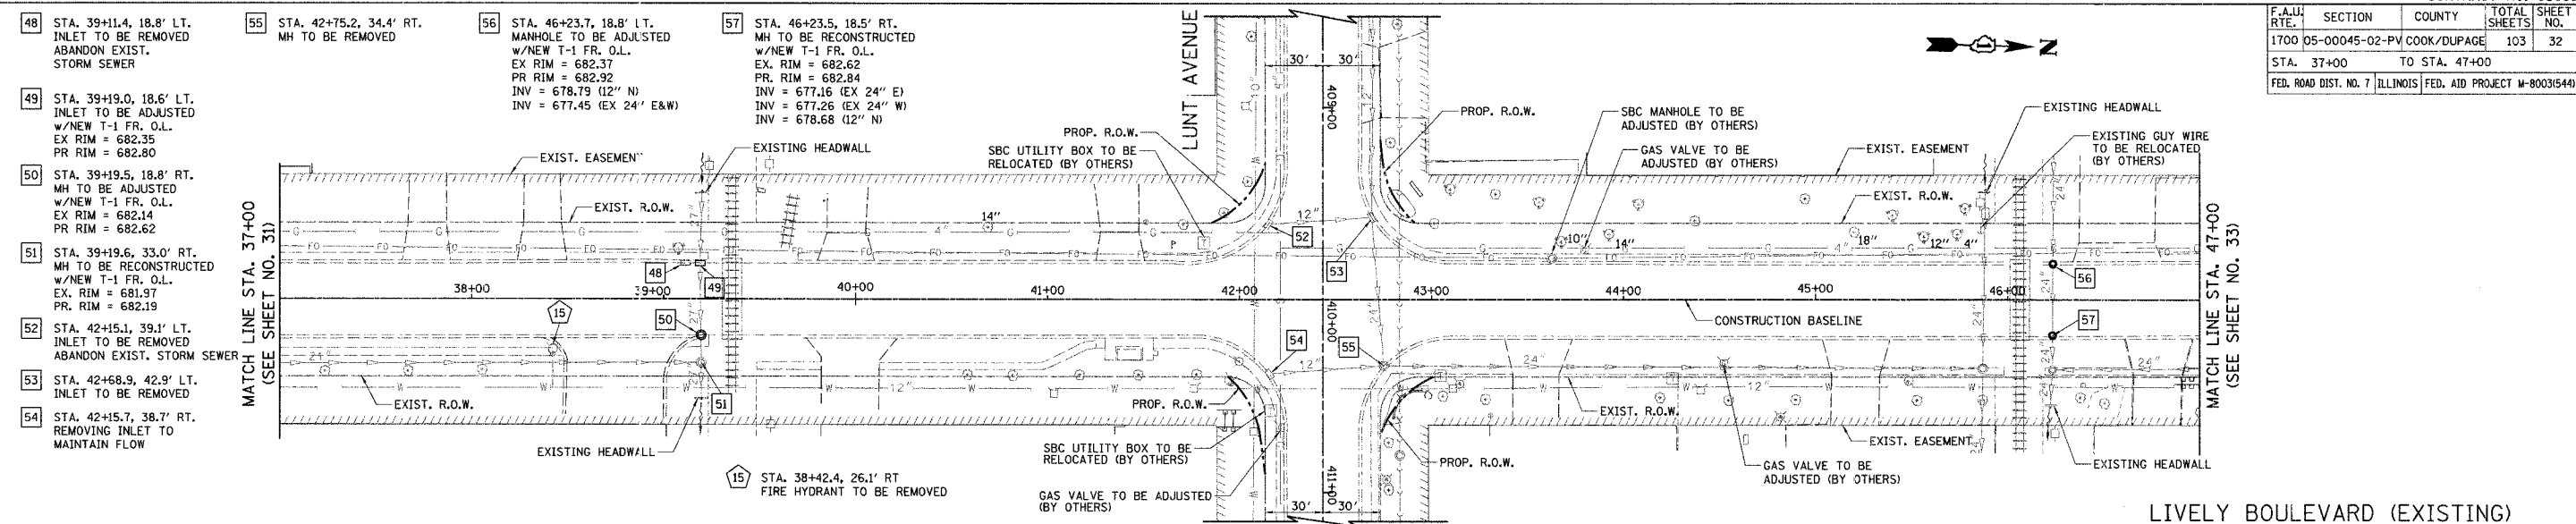

ILLINOIS DEPARTMENT OF TRANSPORTATION
DRAINAGE AND UTILITIES
 LIVELY BOULEVARD
 STA. 37+00 TO STA. 47+00

HORIZ. SCALE: 1" = 40'
 VERT. SCALE: 1" = 5'

DATE: 12/22/06
 DESIGNED BY: KRK
 CHECKED BY: JRV