


F.A.U. RTE.	SECTION	COUNTY	TOTAL SHEETS	SHEET NO.
1700	05-00045-02-PV COOK/DUPAGE		103	41
PAVEMENT MARKING AND SIGNING PLAN				
FED. ROAD DIST. NO. 7 ILLINOIS FED. AID PROJECT M-80035(44)				

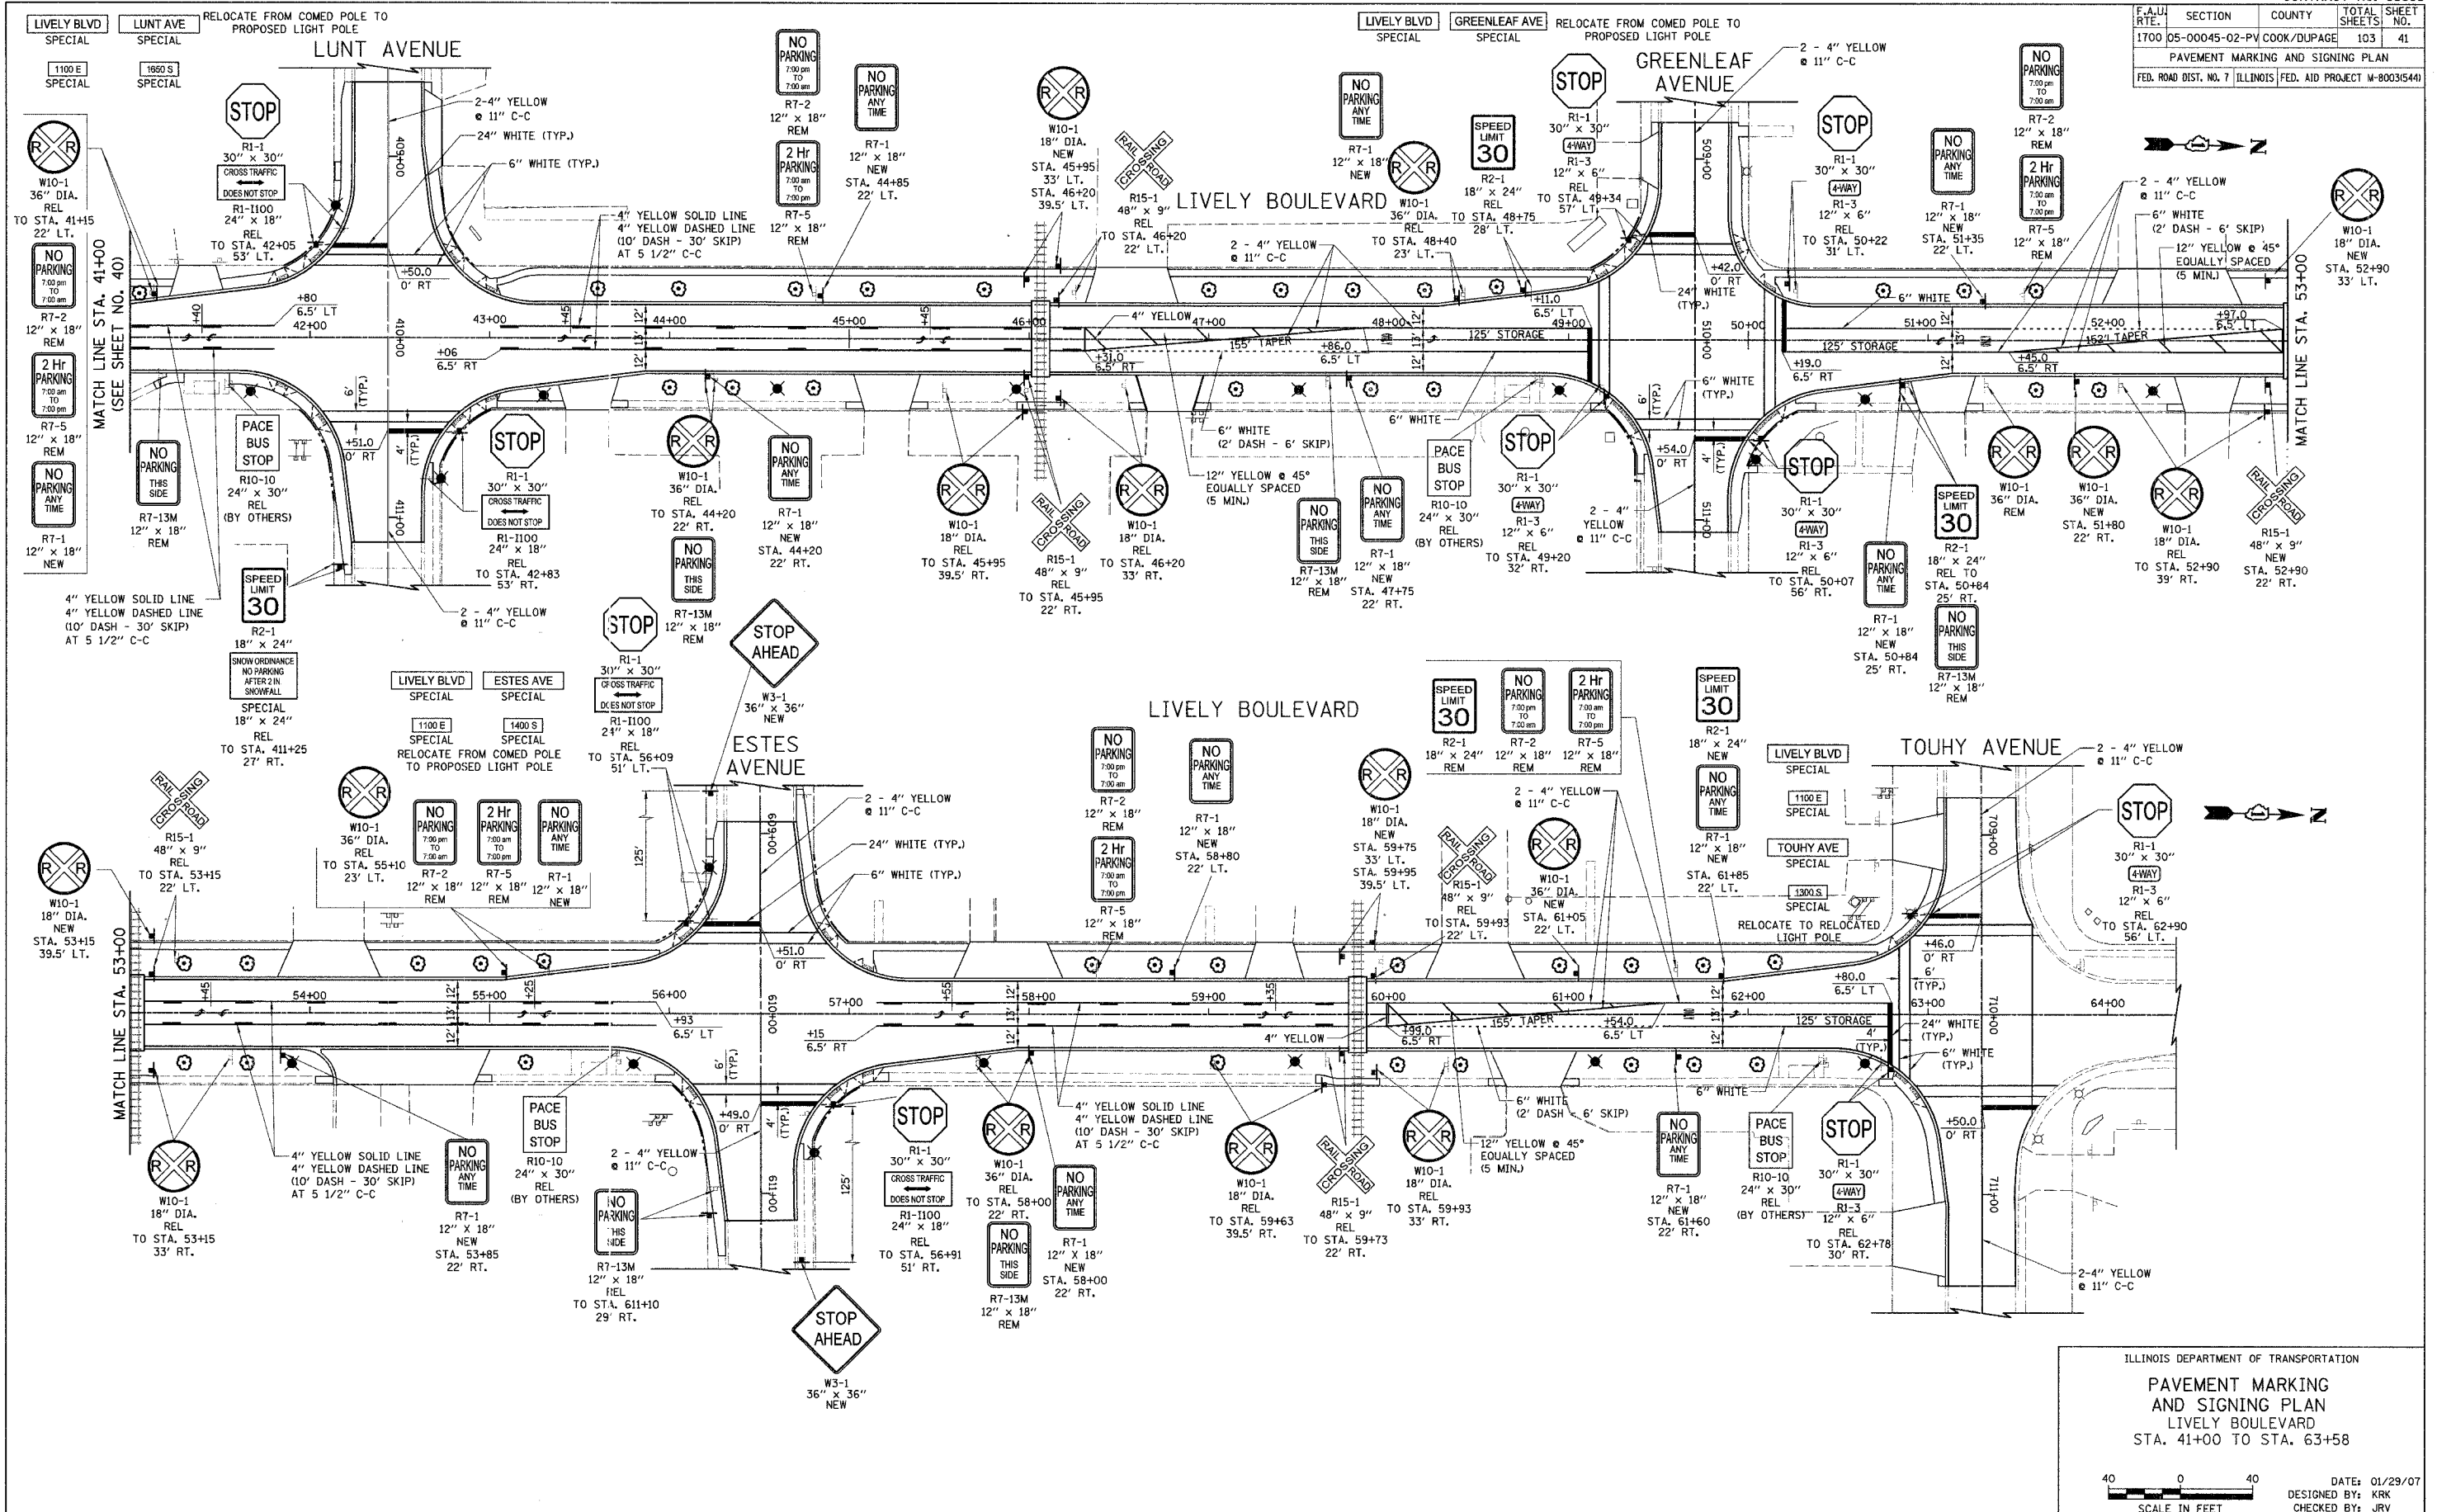

ILLINOIS DEPARTMENT OF TRANSPORTATION
 PAVEMENT MARKING AND SIGNING PLAN
 LIVELY BOULEVARD
 STA. 41+00 TO STA. 63+58

DATE: 01/29/07
 DESIGNED BY: KRK
 CHECKED BY: JRV

SCALE IN FEET