


PLOT DATE: # DATE*
 FILE NAME: # FILE#*
 REFERENCE: # REF#*

SURVEY PLOTTED
 NOTE BOOK TEMPLATE
 AREAS CHECKED

SURVEY PLOTTED
 NOTE BOOK TEMPLATE
 AREAS CHECKED

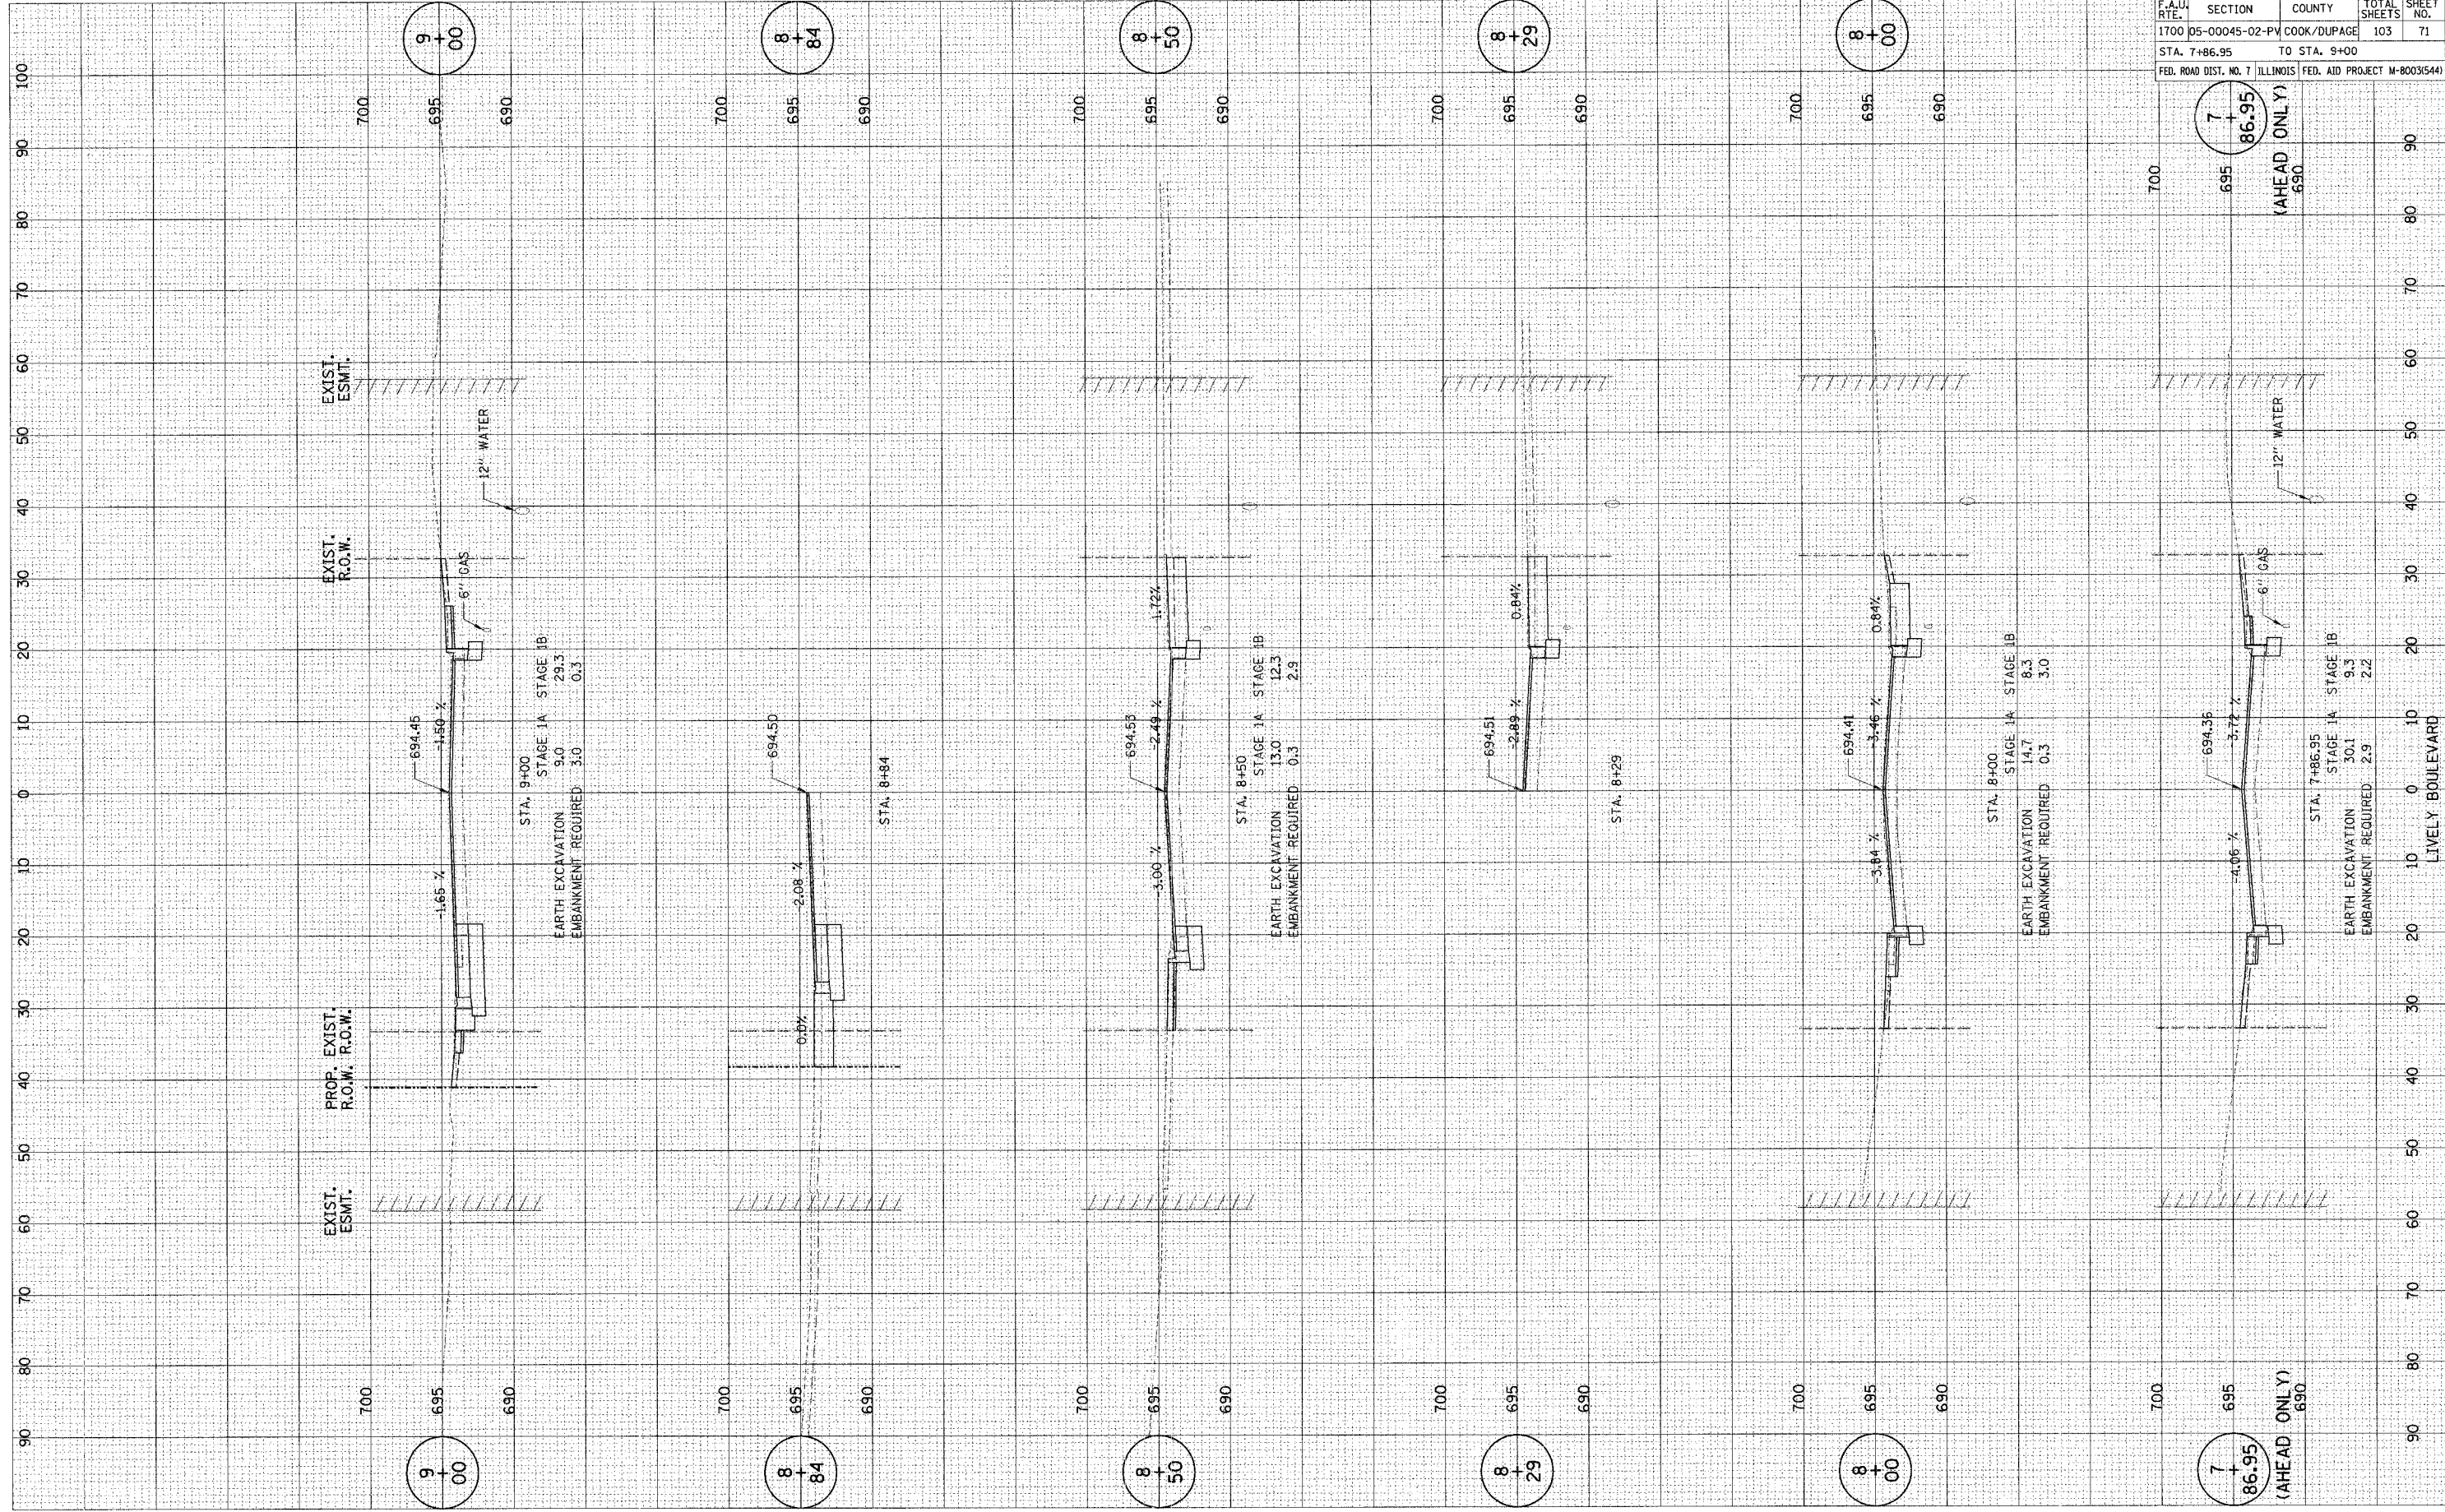

F.A.U. R.T.E.	SECTION	COUNTY	TOTAL SHEETS	SHEET NO.
1700	05-00045-02-PV	COOK/DUPAGE	103	71
STA. 7+86.95		TO STA. 9+00		
FED. ROAD DIST. NO. 7 ILLINOIS FED. AID PROJECT M-8003(544)				

7
86.95
(AHEAD ONLY)
690

7
86.95
(AHEAD ONLY)
690

NOTE: ELEVATIONS OF UTILITIES TO BE VERIFIED BY FACILITY OWNER