

PLOT DATE: \* \* \* \* \*  
 PLOT SCALE: \* \* \* \* \*  
 REFERENCE: \* \* \* \* \*


SURVEY: \* \* \* \* \*  
 NOTE BOOK: \* \* \* \* \*  
 NO.: \* \* \* \* \*

SURVEY: \* \* \* \* \*  
 NOTE BOOK: \* \* \* \* \*  
 NO.: \* \* \* \* \*

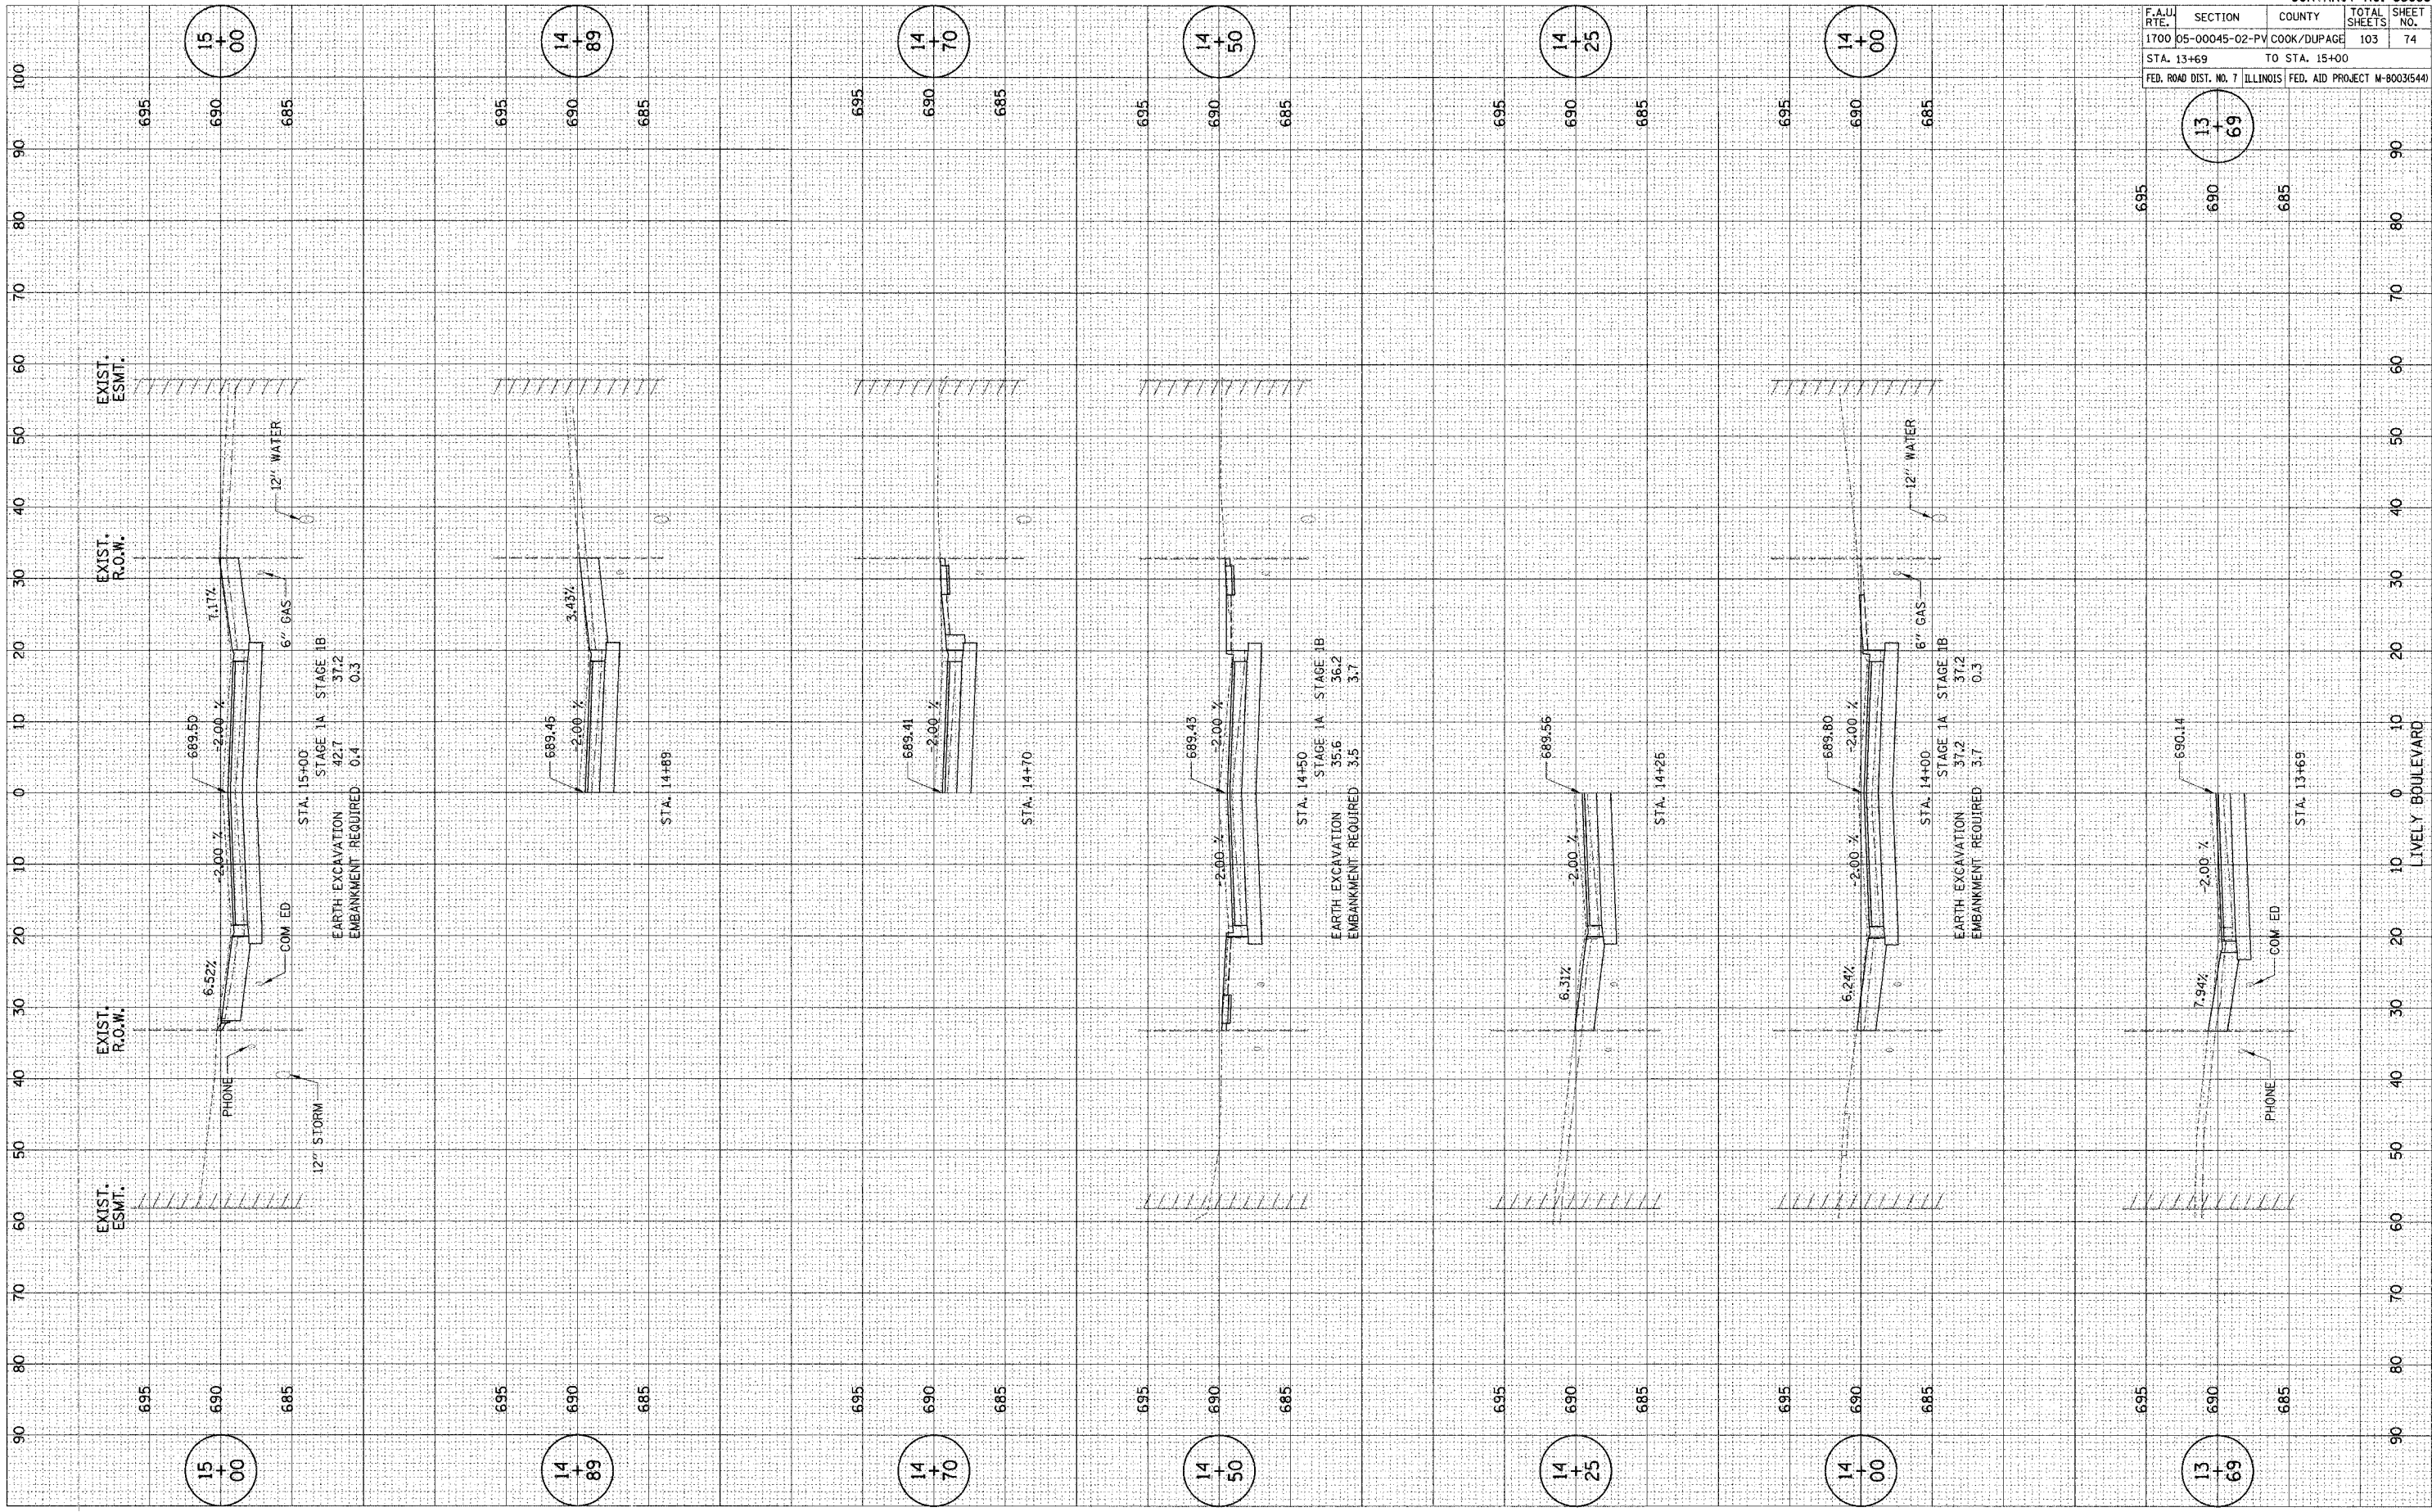

CONTRACT NO. 83883				
F.A.U. RTE.	SECTION	COUNTY	TOTAL SHEETS	SHEET NO.
1700	05-00045-02-PV	COOK/DUPAGE	103	74
STA. 13+69 TO STA. 15+00				
FED. ROAD DIST. NO. 7 ILLINOIS FED. AID PROJECT M-80035444				

LIVELY BOULEVARD