


PLOT DATE: \* DATE \*  
 PLOT SCALE: \* SCALE \*  
 REFERENCE: \* REF \*

SURVEY: \* SURVEY \*  
 NOTE BOOK: \* NOTE BOOK \*  
 NO.: \* NO. \*

SURVEY: \* SURVEY \*  
 NOTE BOOK: \* NOTE BOOK \*  
 NO.: \* NO. \*

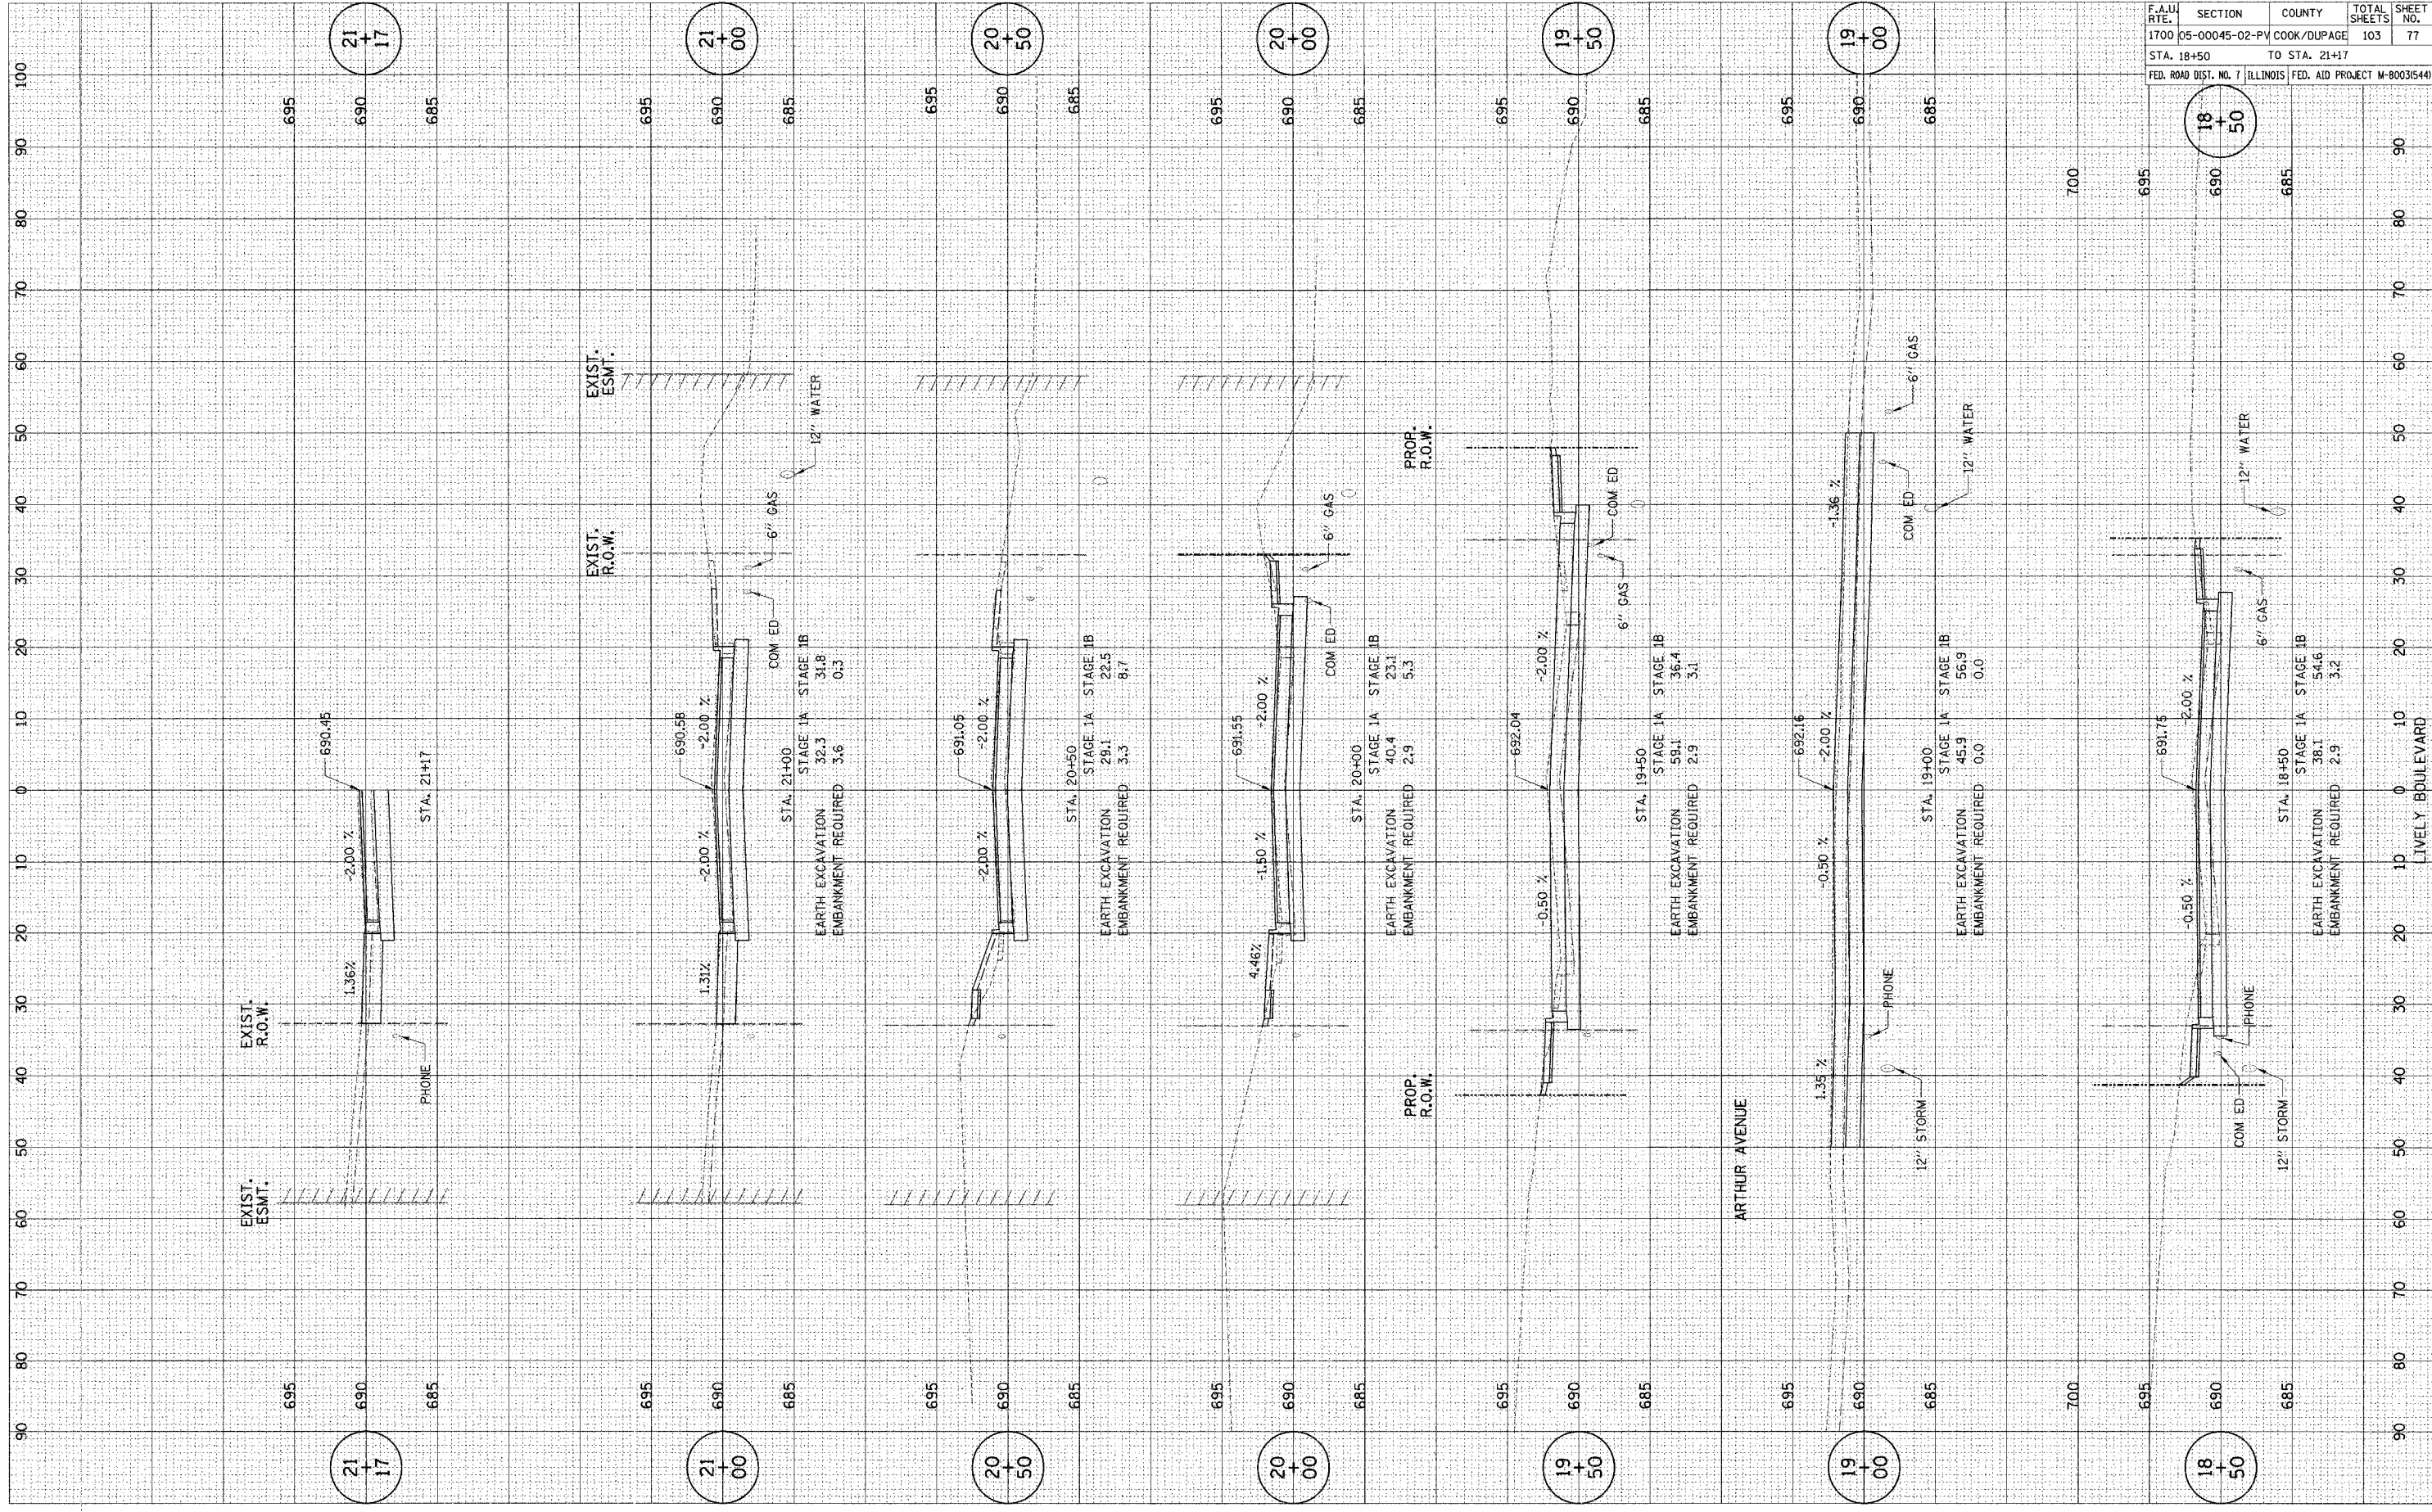

CONTRACT NO. 83883	
F.A.U. RTE.	SECTION
1700	05-00045-02-PV COOK/DUPAGE
STA. 18+50	TO STA. 21+17
FED. ROAD DIST. NO. 7	ILLINOIS
FED. AID PROJECT M-800315441	

TOTAL SHEETS	SHEET NO.
103	77

LIVELY BOULEVARD