


PLOT DATE = #DAYS
 FILE NAME = #FILE#
 PLOT SCALE = #FEET#
 REFERENCE = #REF#

SURVEY SURVEYED
 NOTE BOOK NO. _____
 PLOTTED TEMPLATE AREAS CHECKED

SURVEY SURVEYED
 NOTE BOOK NO. _____
 PLOTTED TEMPLATE AREAS CHECKED

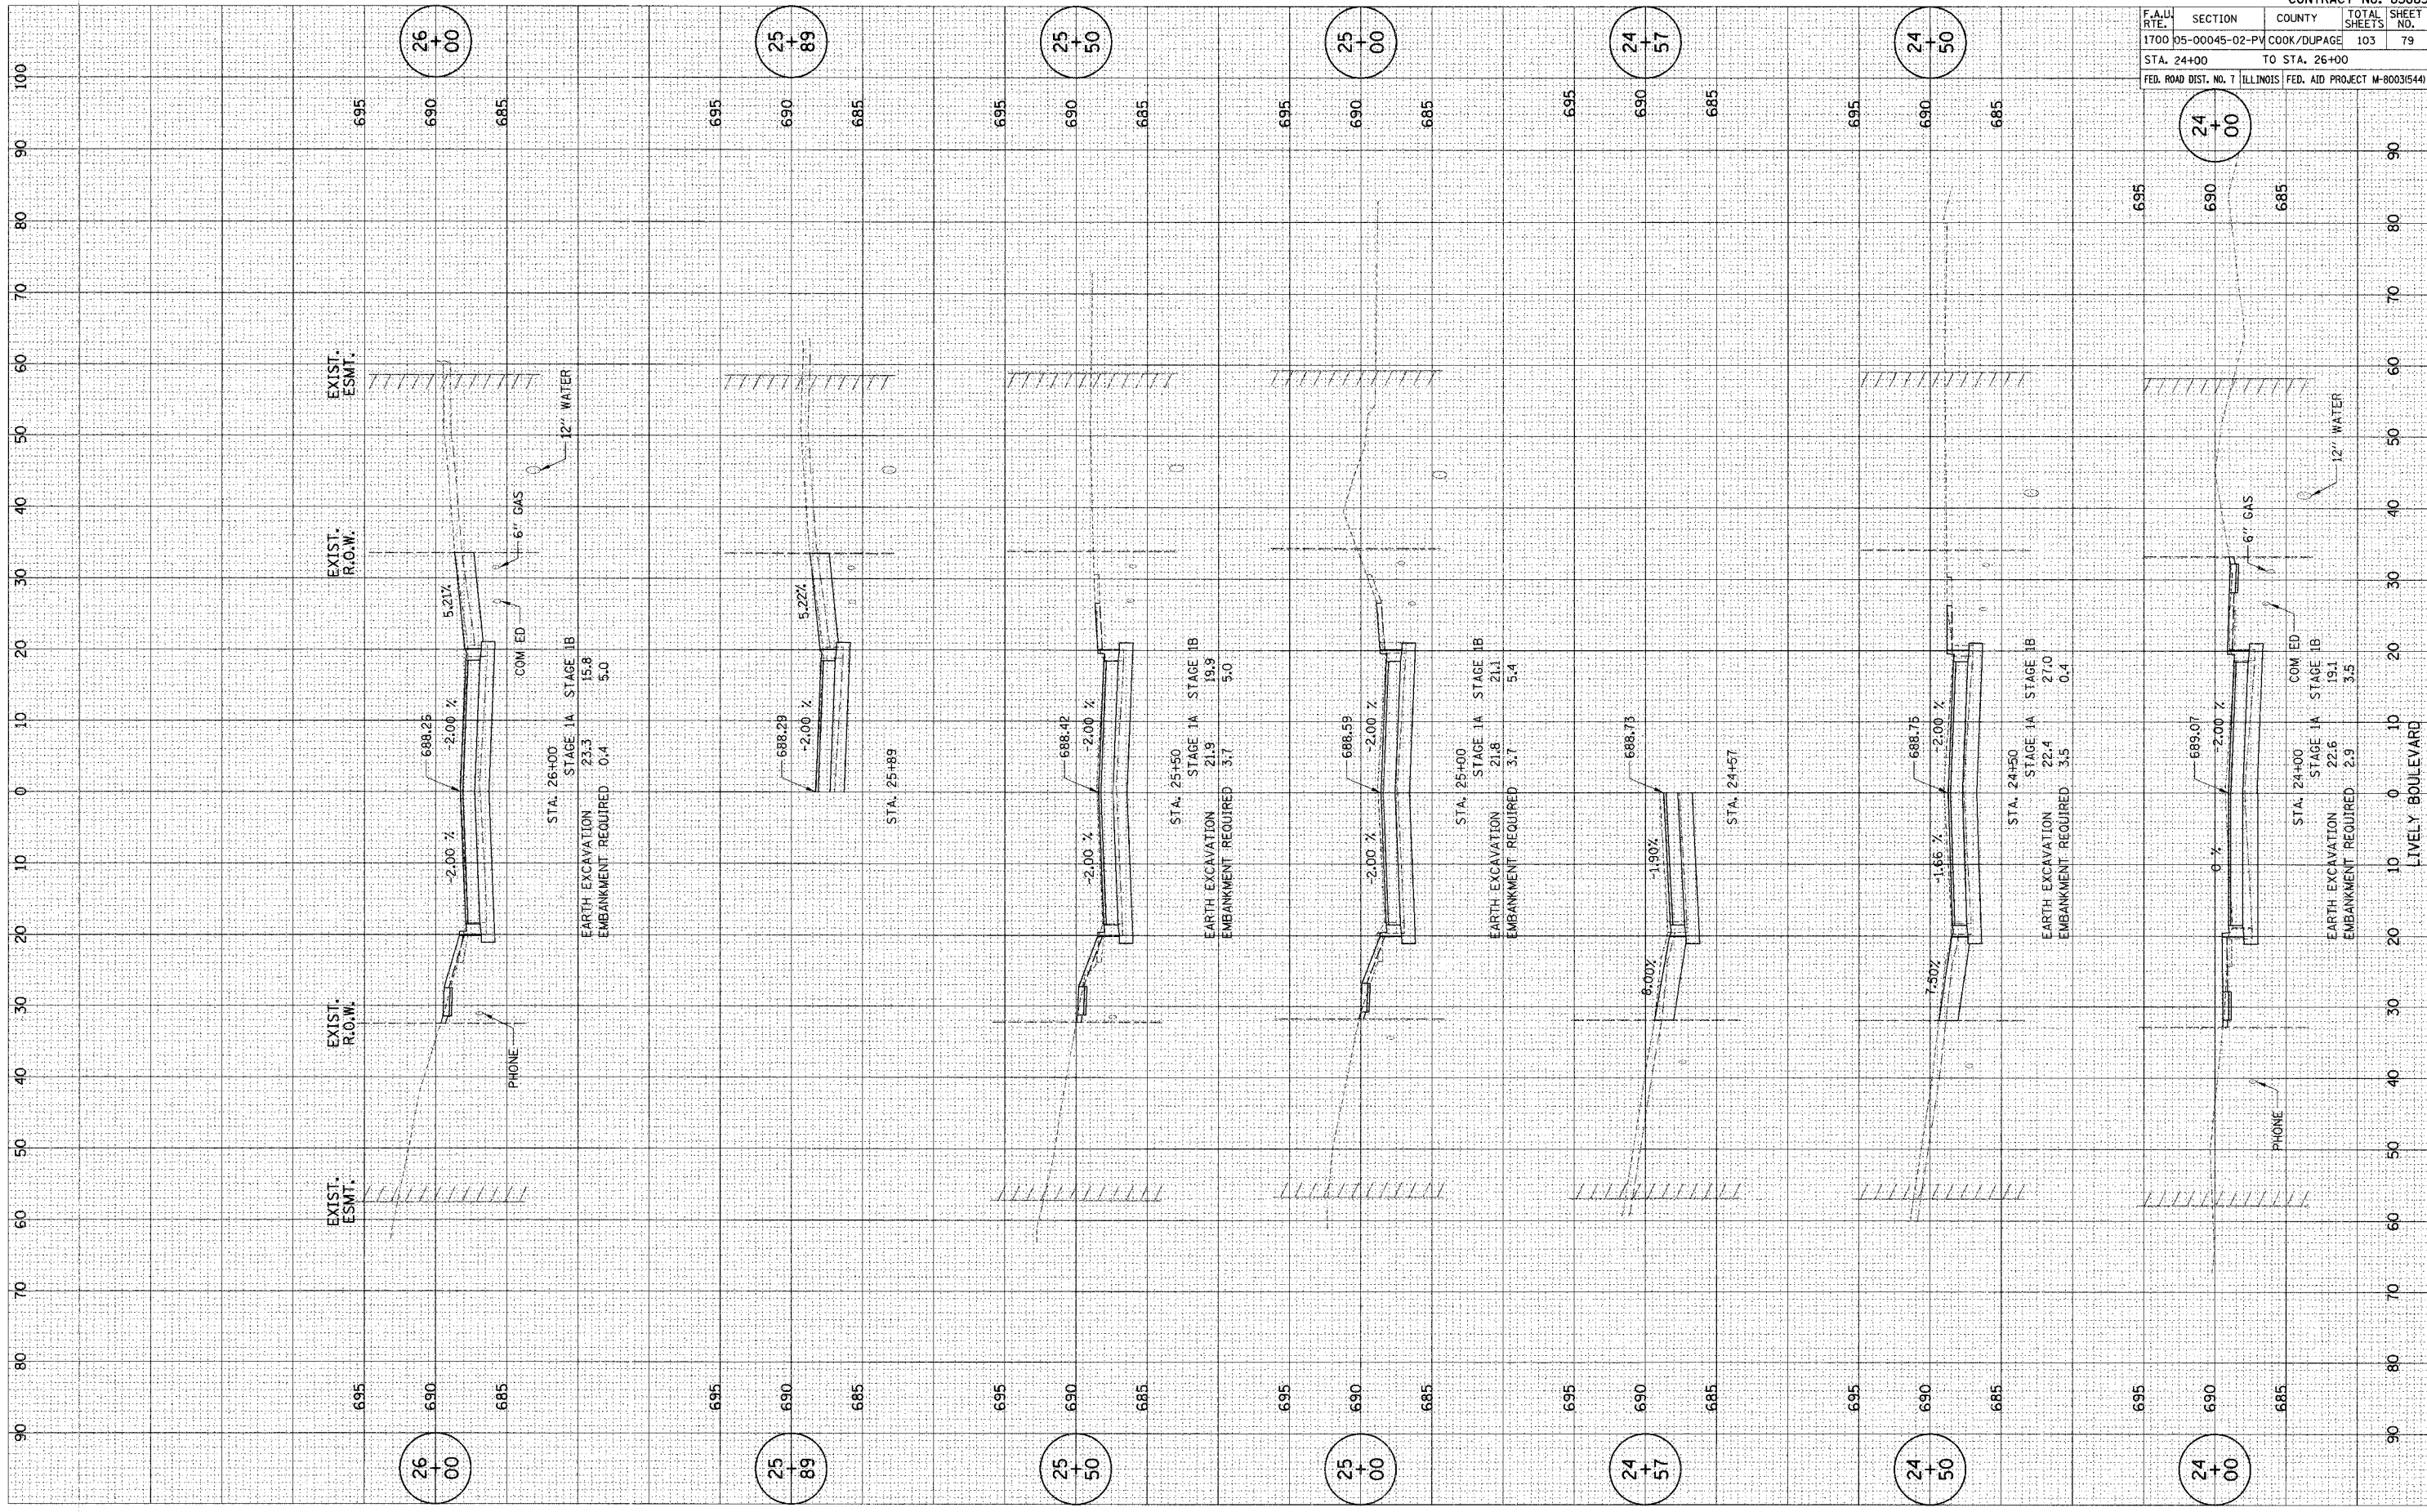

CONTRACT NO. 83883				
F.A.U. RTE.	SECTION	COUNTY	TOTAL SHEETS	SHEET NO.
1700	05-00045-02-PV	COOK/DUPAGE	103	79
STA. 24+00		TO STA. 26+00		
FED. ROAD DIST. NO. 7 ILLINOIS FED. AID PROJECT M-8003(544)				

LIVELY BOULEVARD