


PLOT DATE: # DATES  
 PLOT SCALE: # FEET  
 REFERENCE: # REF#

SURVEY: # SURVEY  
 NOTE BOOK: # NOTE BOOK  
 NO.: # NO.

SURVEY: # SURVEY  
 NOTE BOOK: # NOTE BOOK  
 NO.: # NO.

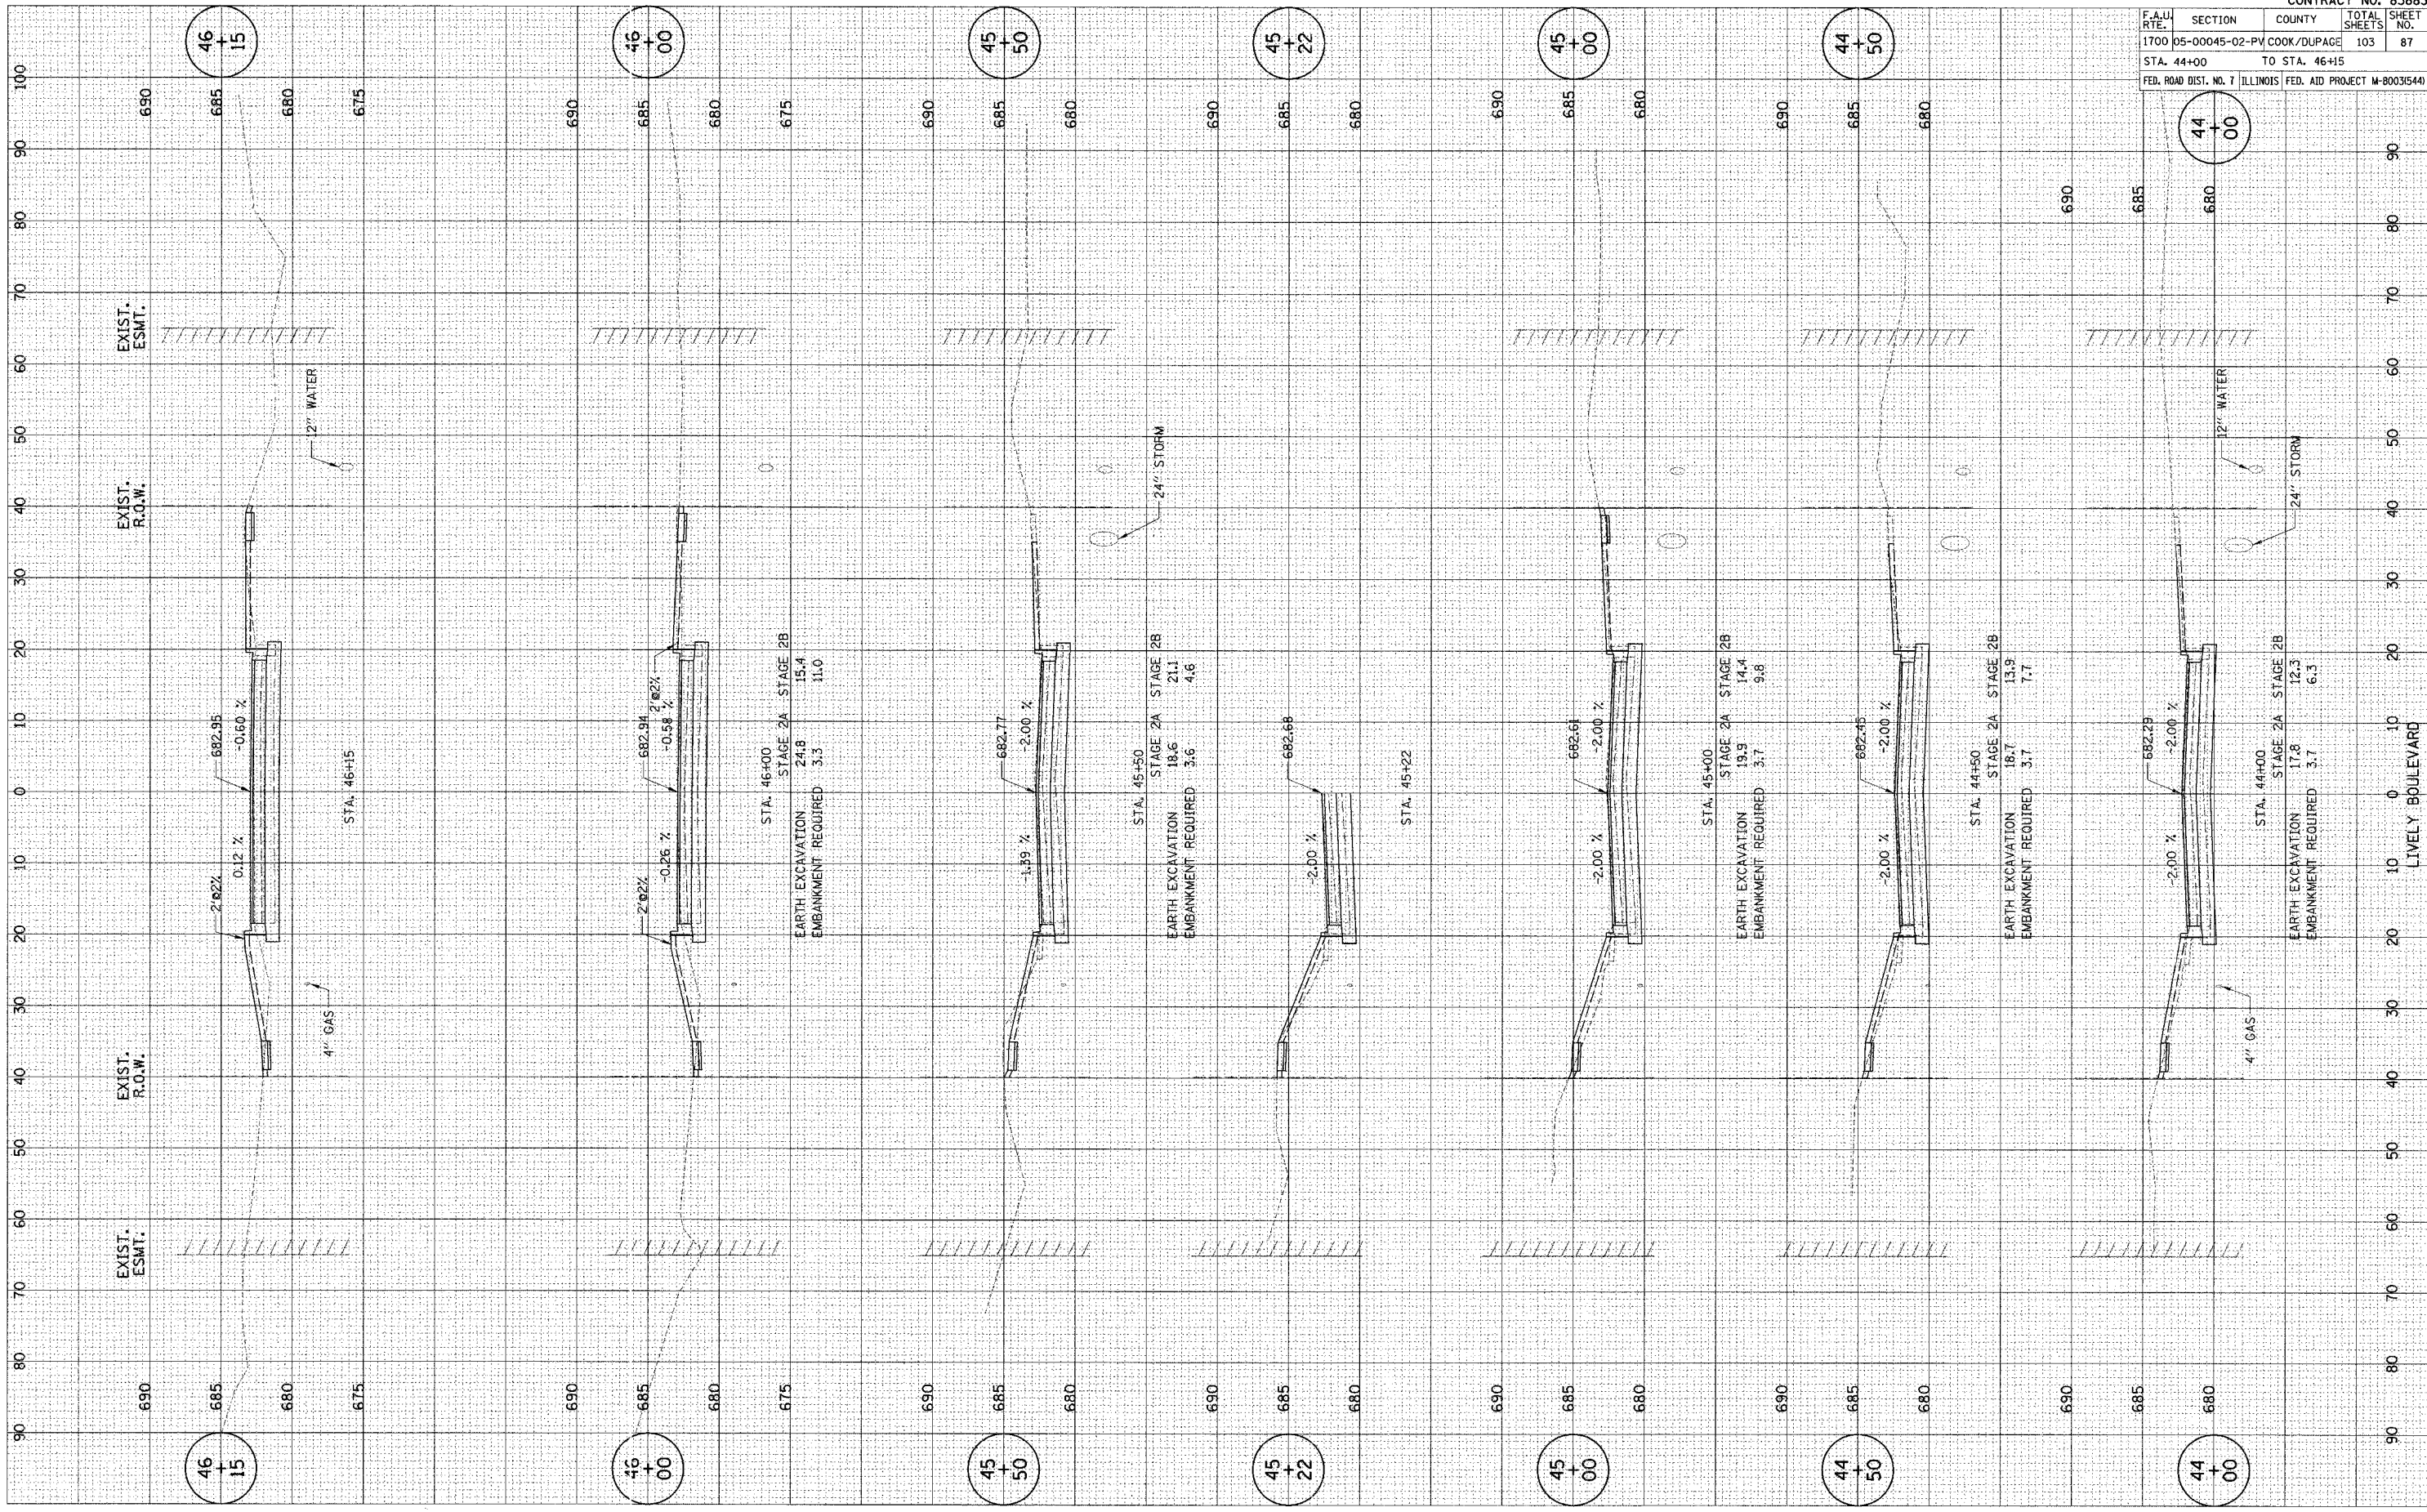

CONTRACT NO. 83883	
F.A.U. SECTION	COUNTY TOTAL SHEETS
1700 05-00045-02-PV COOK/DUPAGE	103 87
STA. 44+00	TO STA. 46+15
FED. ROAD DIST. NO. 7 ILLINOIS FED. AID PROJECT M-80035440	

LIVELY BOULEVARD