


PLOT DATE: # DATES
 PLOT SCALE: # SCALES
 PLOT REFERENCE: # REF.

SURVEY: # SURVEY
 NOTE BOOK: # NOTE BOOK
 PLotted: # PLotted
 TEMPLATE: # TEMPLATE
 AREAS CHECKED: # AREAS CHECKED

SURVEY: # SURVEY
 NOTE BOOK: # NOTE BOOK
 PLotted: # PLotted
 TEMPLATE: # TEMPLATE
 AREAS CHECKED: # AREAS CHECKED

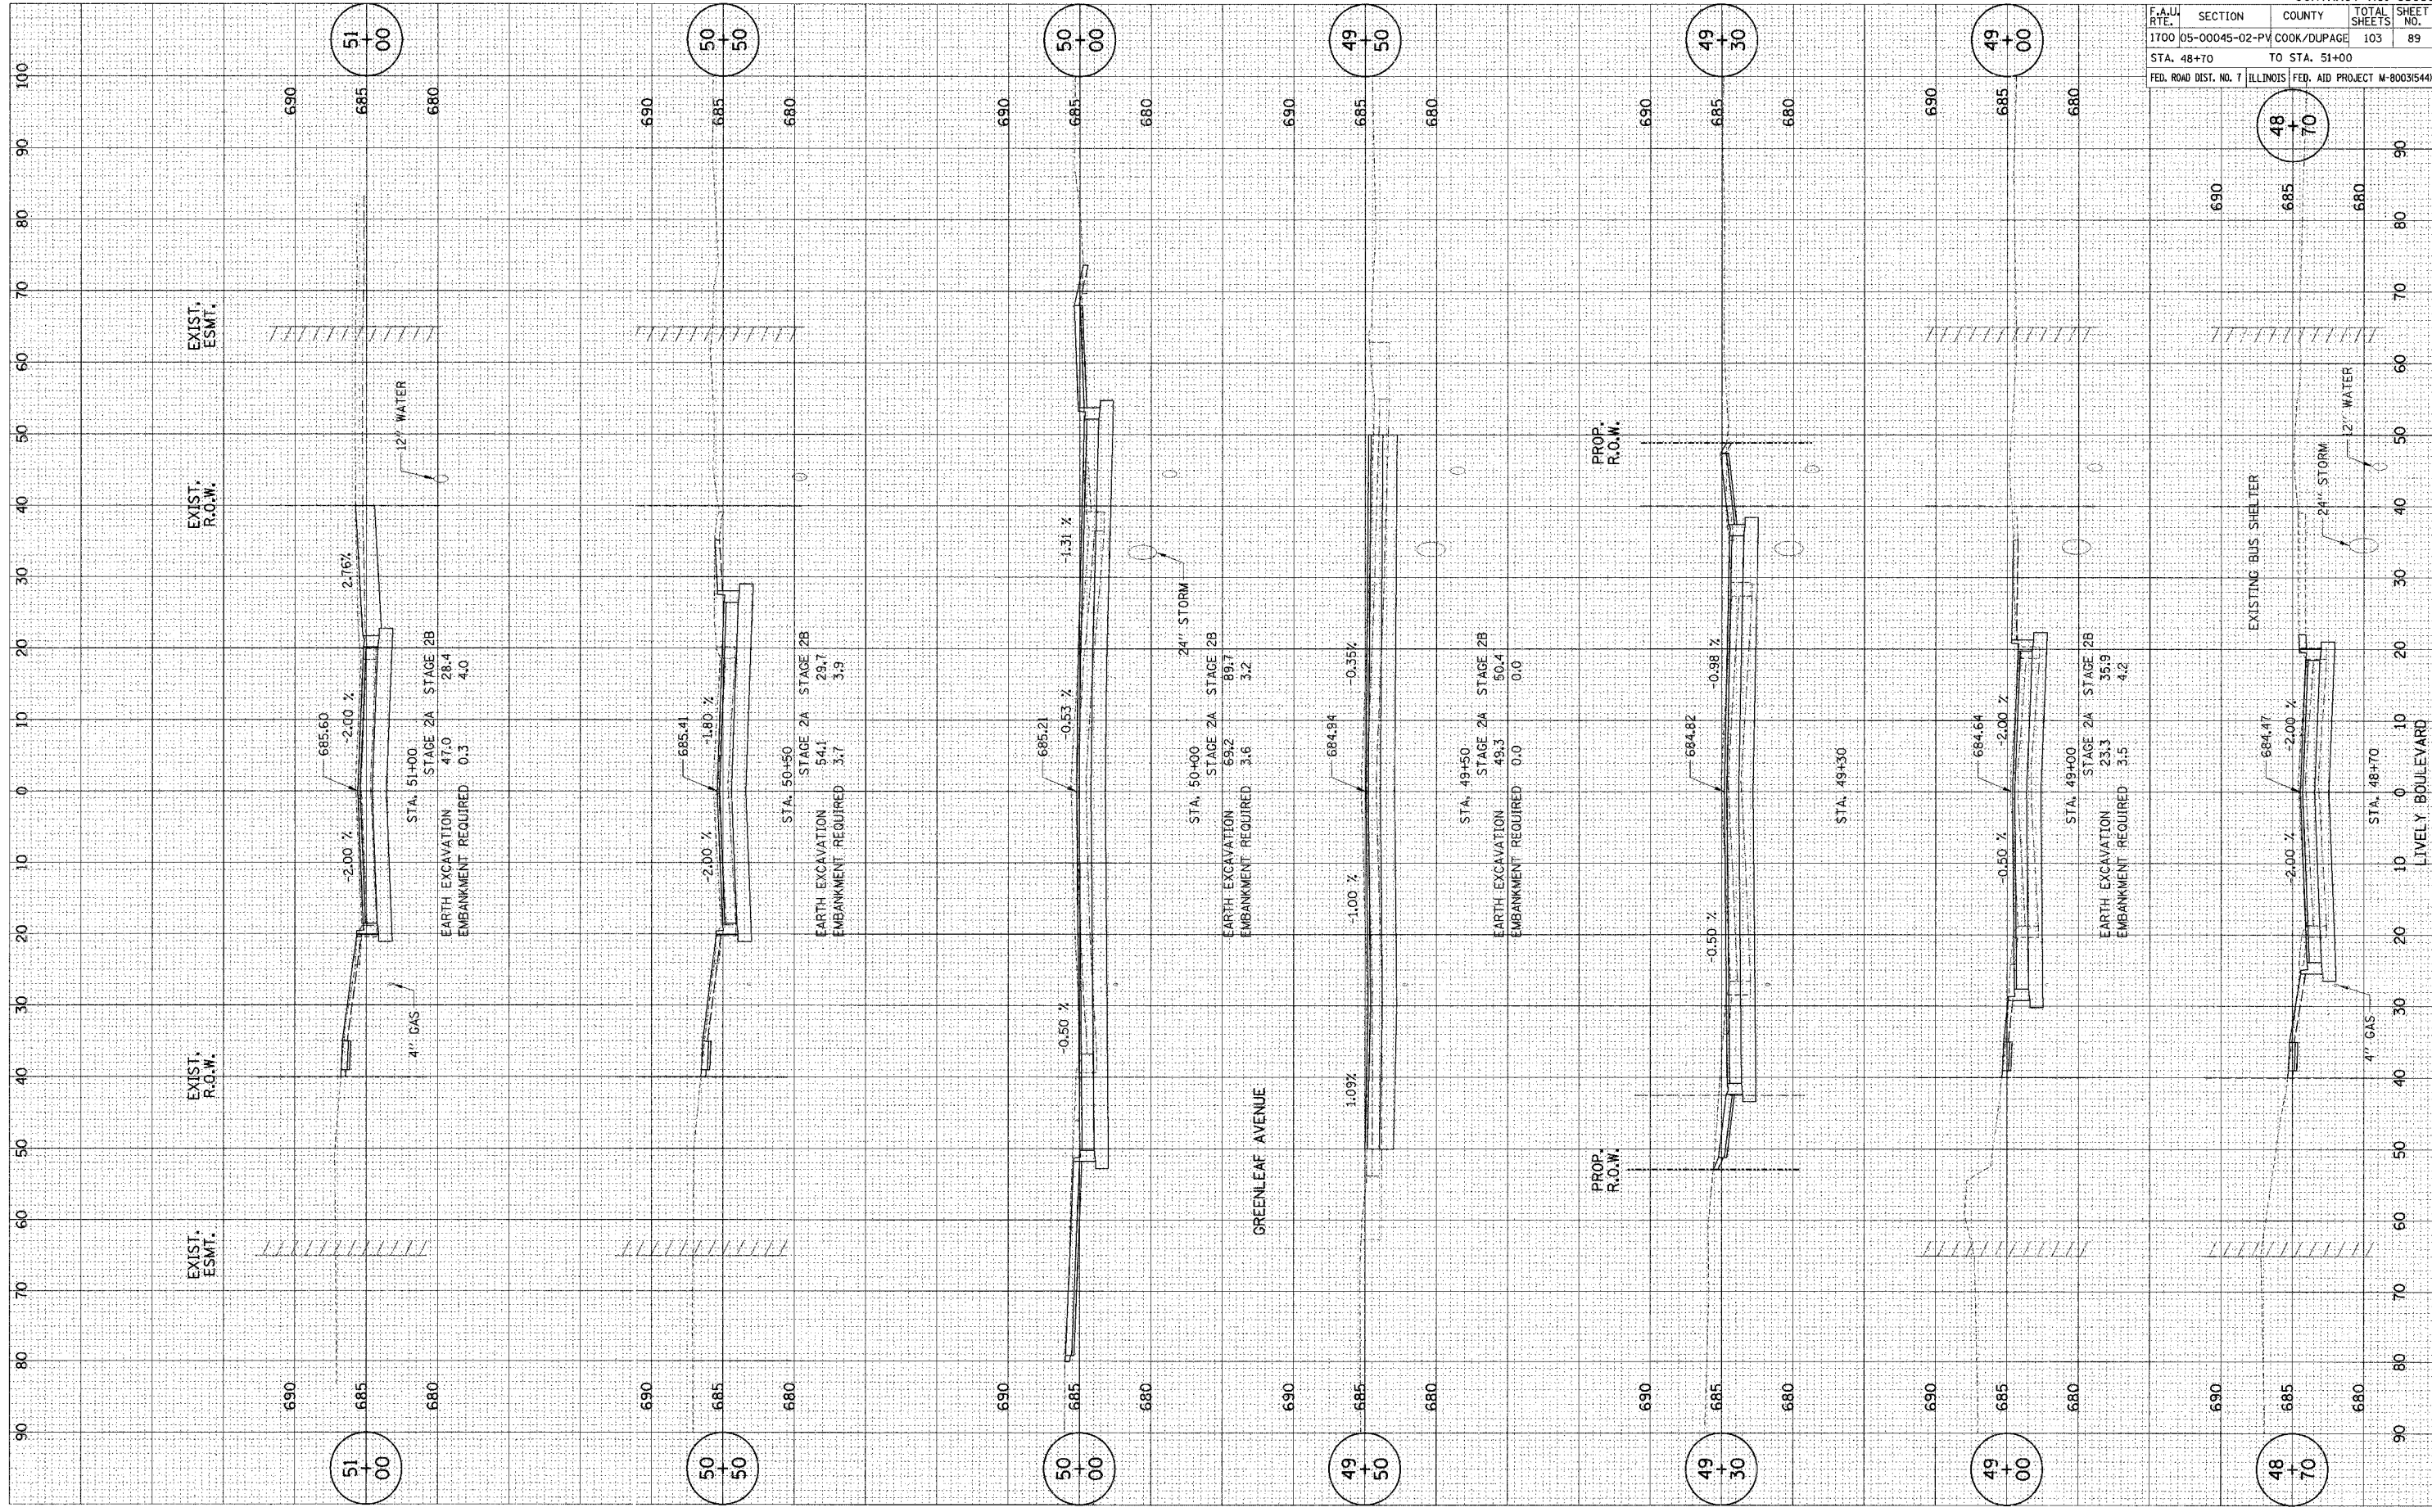

CONTRACT NO. 83883	
F.A.U. SECTION	COUNTY TOTAL SHEETS SHEET NO.
1700 05-00045-02-PV	COOK/DUPAGE 103 89
STA. 48+70	TO STA. 51+00
FED. ROAD DIST. NO. 7	ILLINOIS FED. AID PROJECT M-800315441