


PLOT DATE: # DATES
 FILE NAME: # FILE#
 REFERENCE: # REF#

SURVEY PLOTTED
 NOTE BOOK NO.
 TEMPLATE AREAS CHECKED

SURVEY PLOTTED
 NOTE BOOK NO.
 TEMPLATE AREAS CHECKED

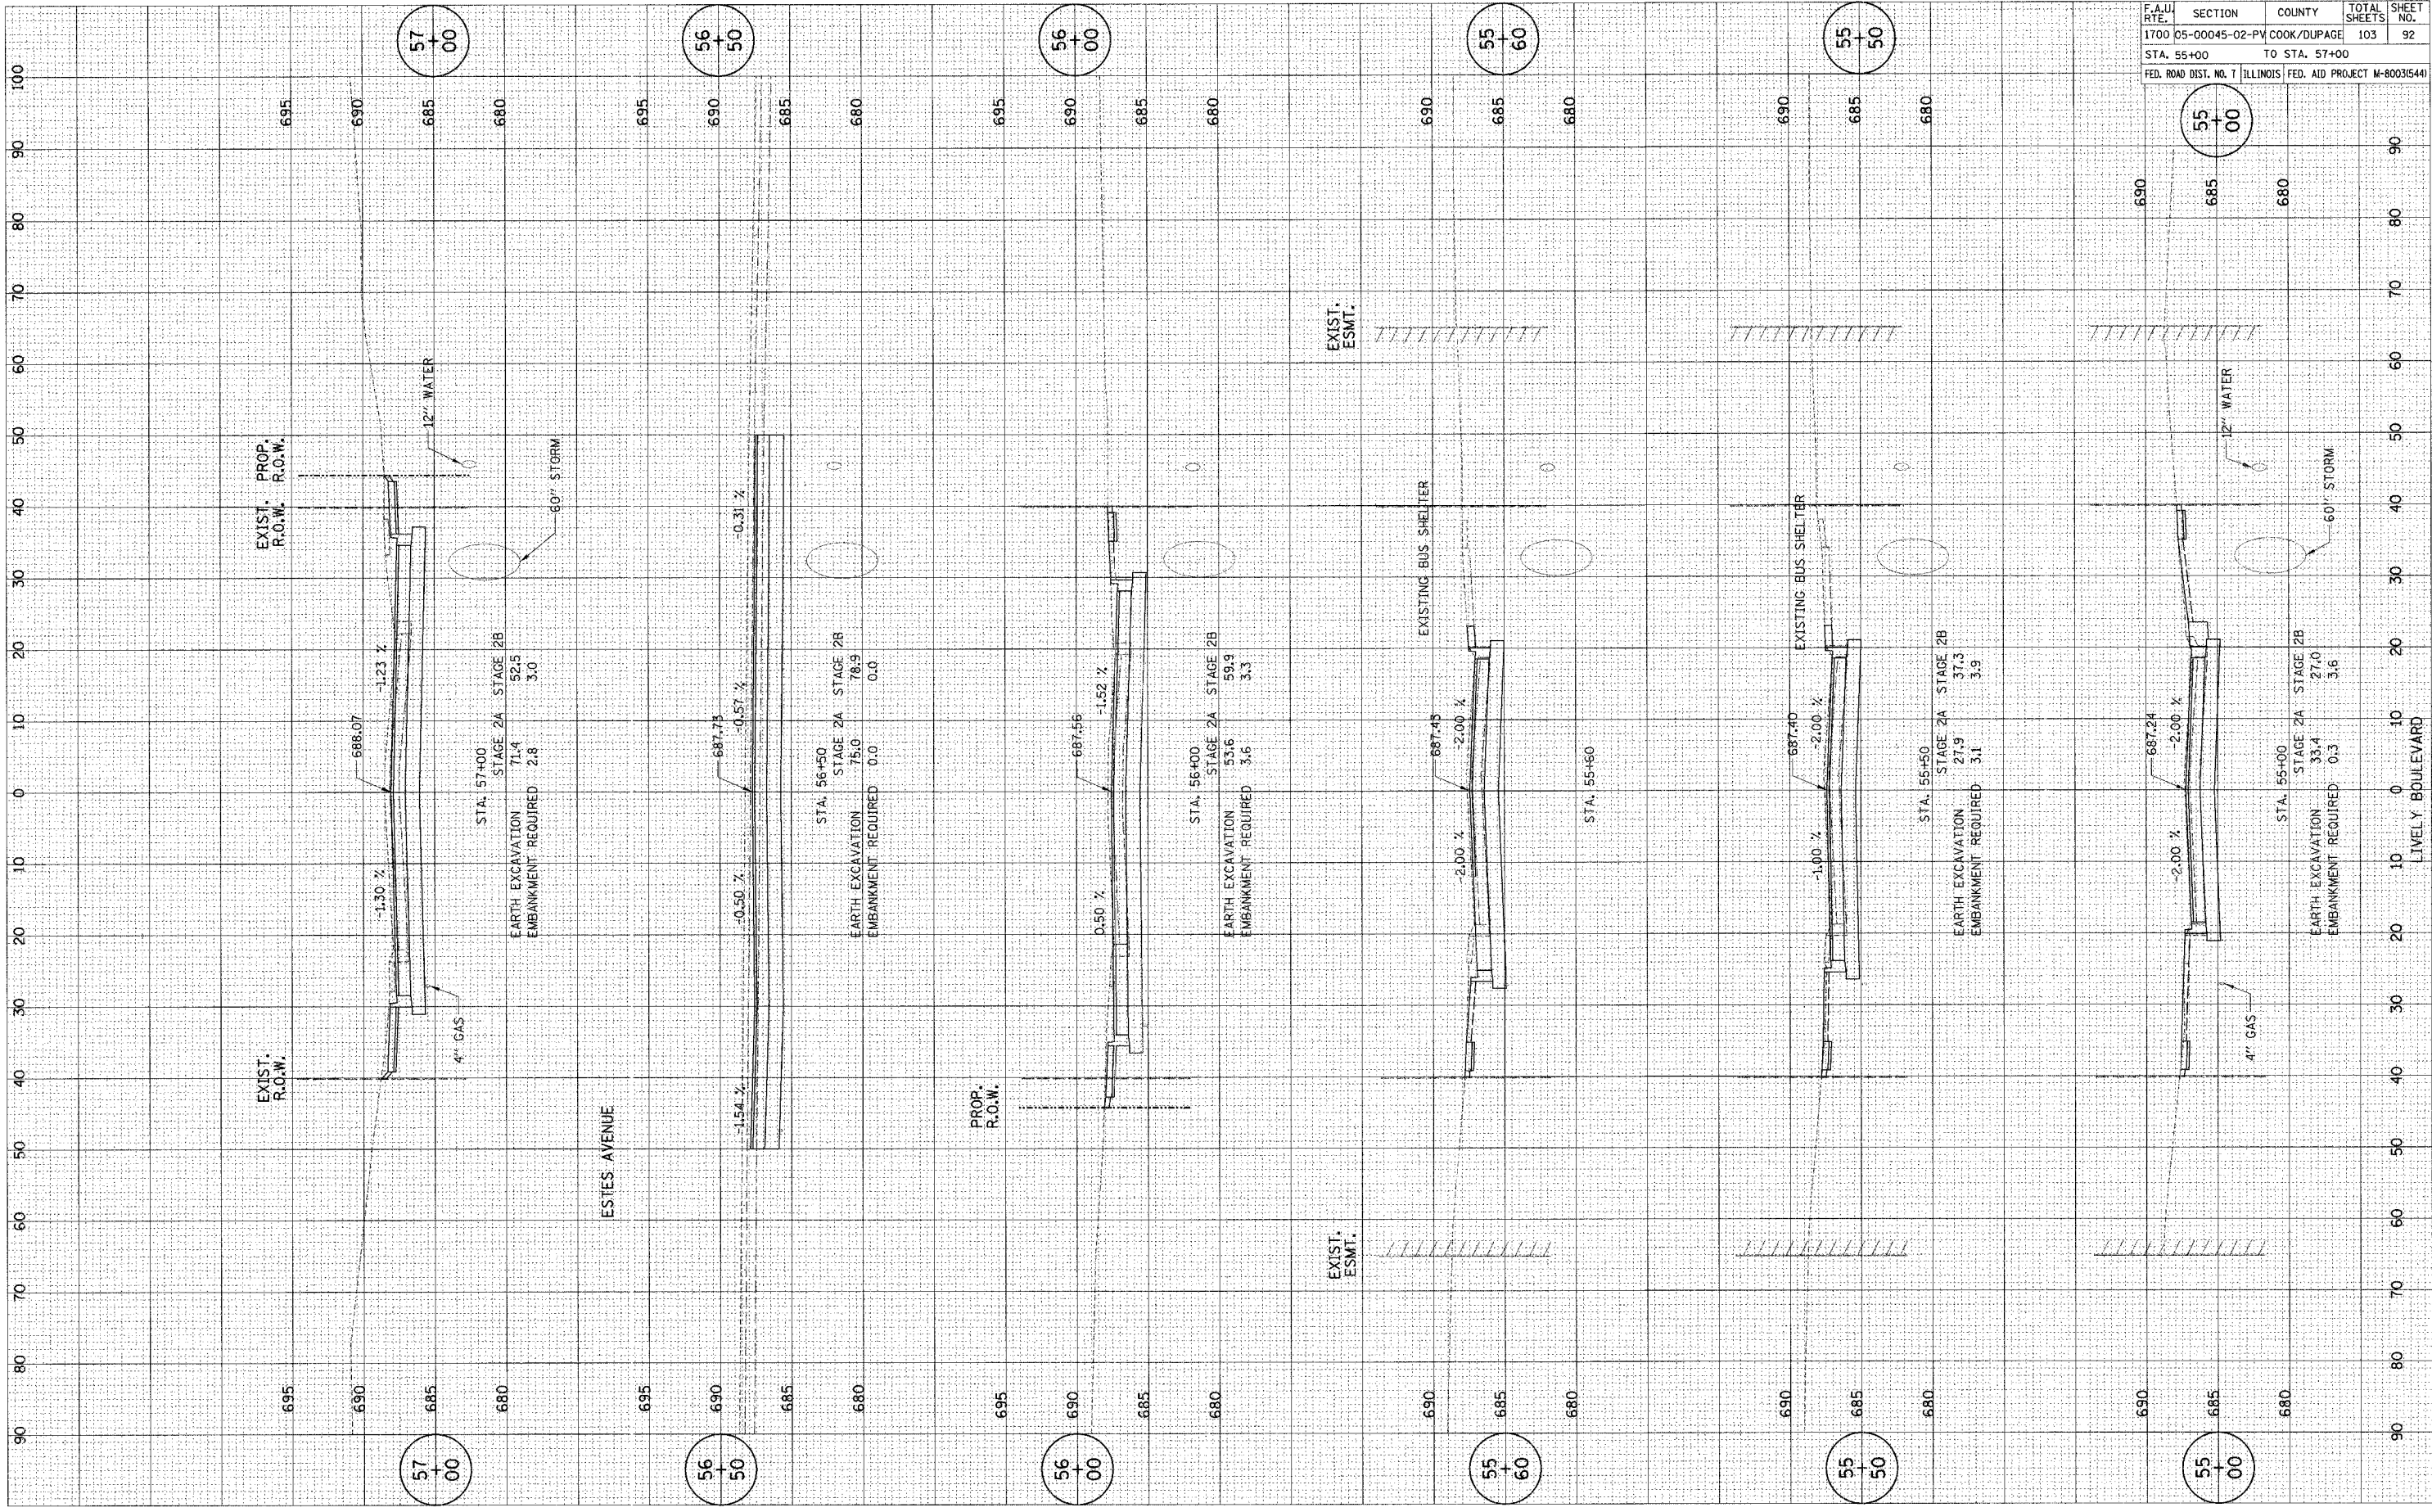

CONTRACT NO. 83883			
F.A.U. RTE.	SECTION	COUNTY	TOTAL SHEETS
1700	05-00045-02-PV	COOK/DUPAGE	103
STA. 55+00	TO STA. 57+00		92
FED. ROAD DIST. NO. 7 ILLINOIS FED. AID PROJECT M-6003(544)			

LIVELY BOULEVARD