


PLOT DATE: # DATE*
 PLOTTED: # SCALE*
 PLOT SCALE: # REF*
 REFERENCE: # REF*

SHEET: # PLOTTED
 NOTE BOOK: #
 NO. AREAS CHECKED

SHEET: # PLOTTED
 NOTE BOOK: #
 NO. AREAS CHECKED

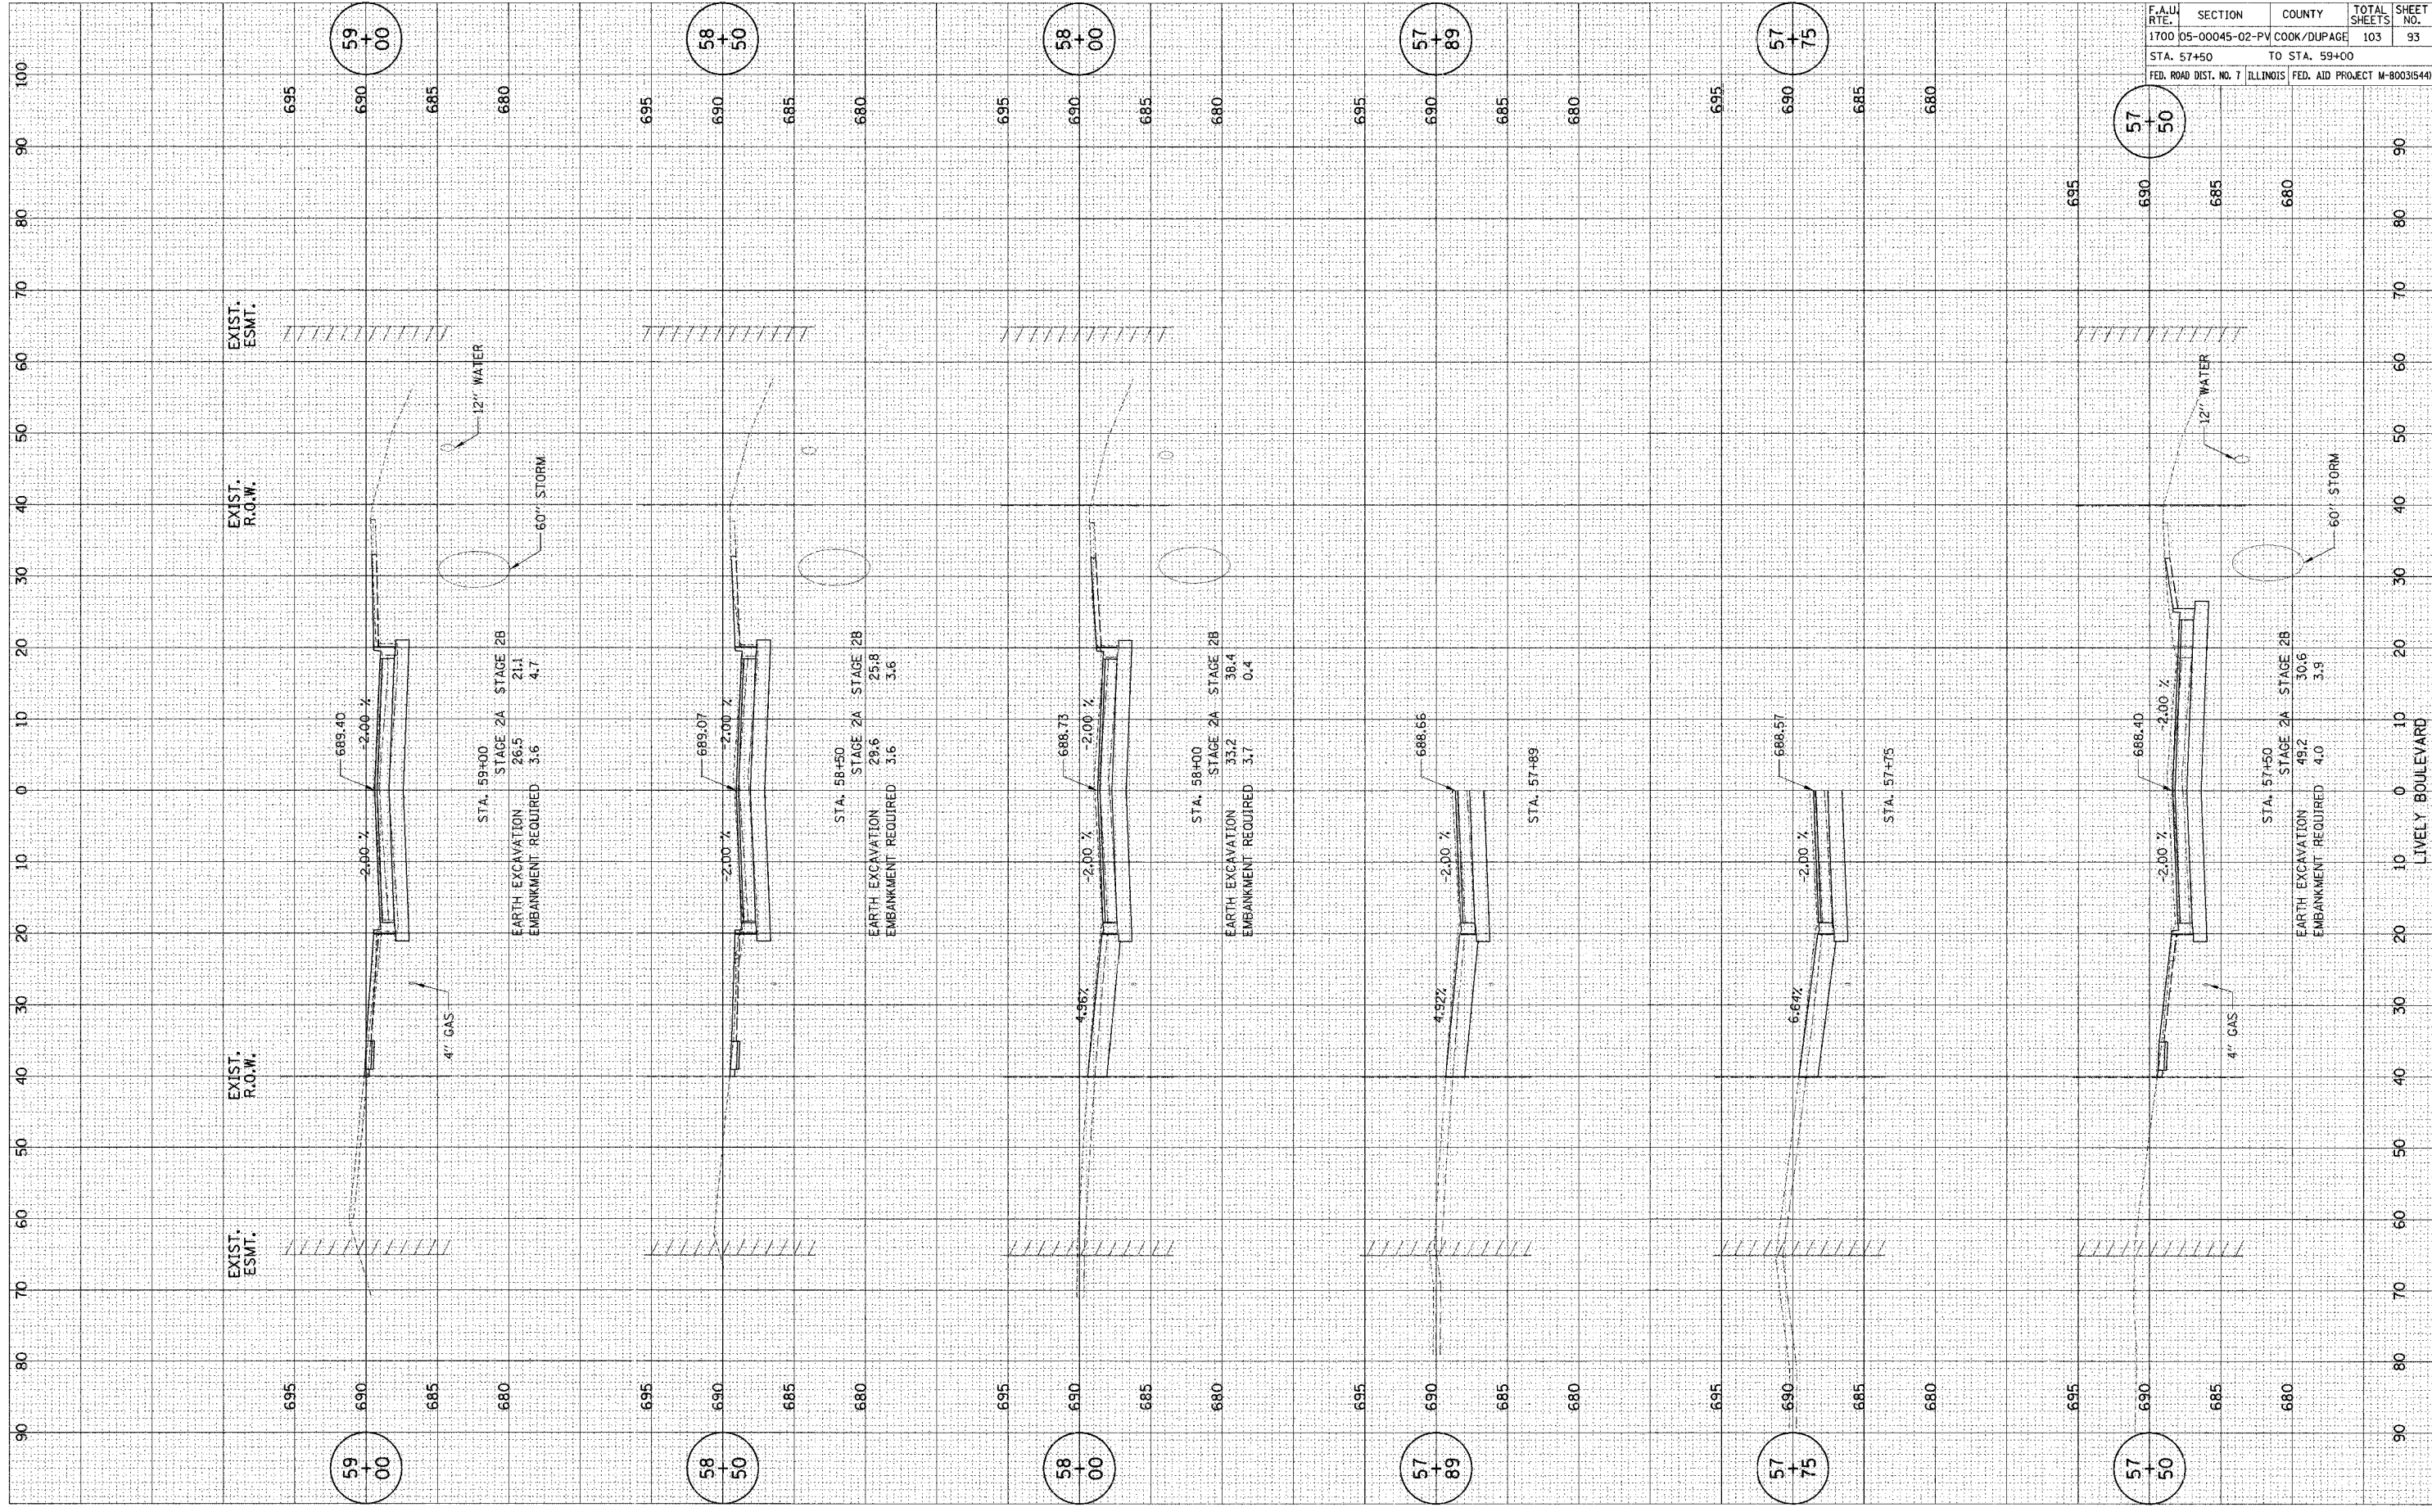

CONTRACT NO. 83883			
F.A.U. RTE.	SECTION	COUNTY	TOTAL SHEETS
1700	05-00045-02-PV	COOK/DUPAGE	103
STA. 57+50		TO STA. 59+00	
FED. ROAD DIST. NO. 7		ILLINOIS	
		FED. AID PROJECT M-800315441	

59
+
00

58
+
50

58
+
00

57
+
89

57
+
75

57
+
50

LIVELY BOULEVARD