


PLOT DATE: # DATES
 FILE NAME: # FILE#
 REFERENCE: # REF#

SURVEY: SURVEYED
 NOTE BOOK: PLOTTED
 NO.: TEMPLATE

SURVEY: SURVEYED
 NOTE BOOK: PLOTTED
 NO.: TEMPLATE

SURVEY: SURVEYED
 NOTE BOOK: PLOTTED
 NO.: TEMPLATE

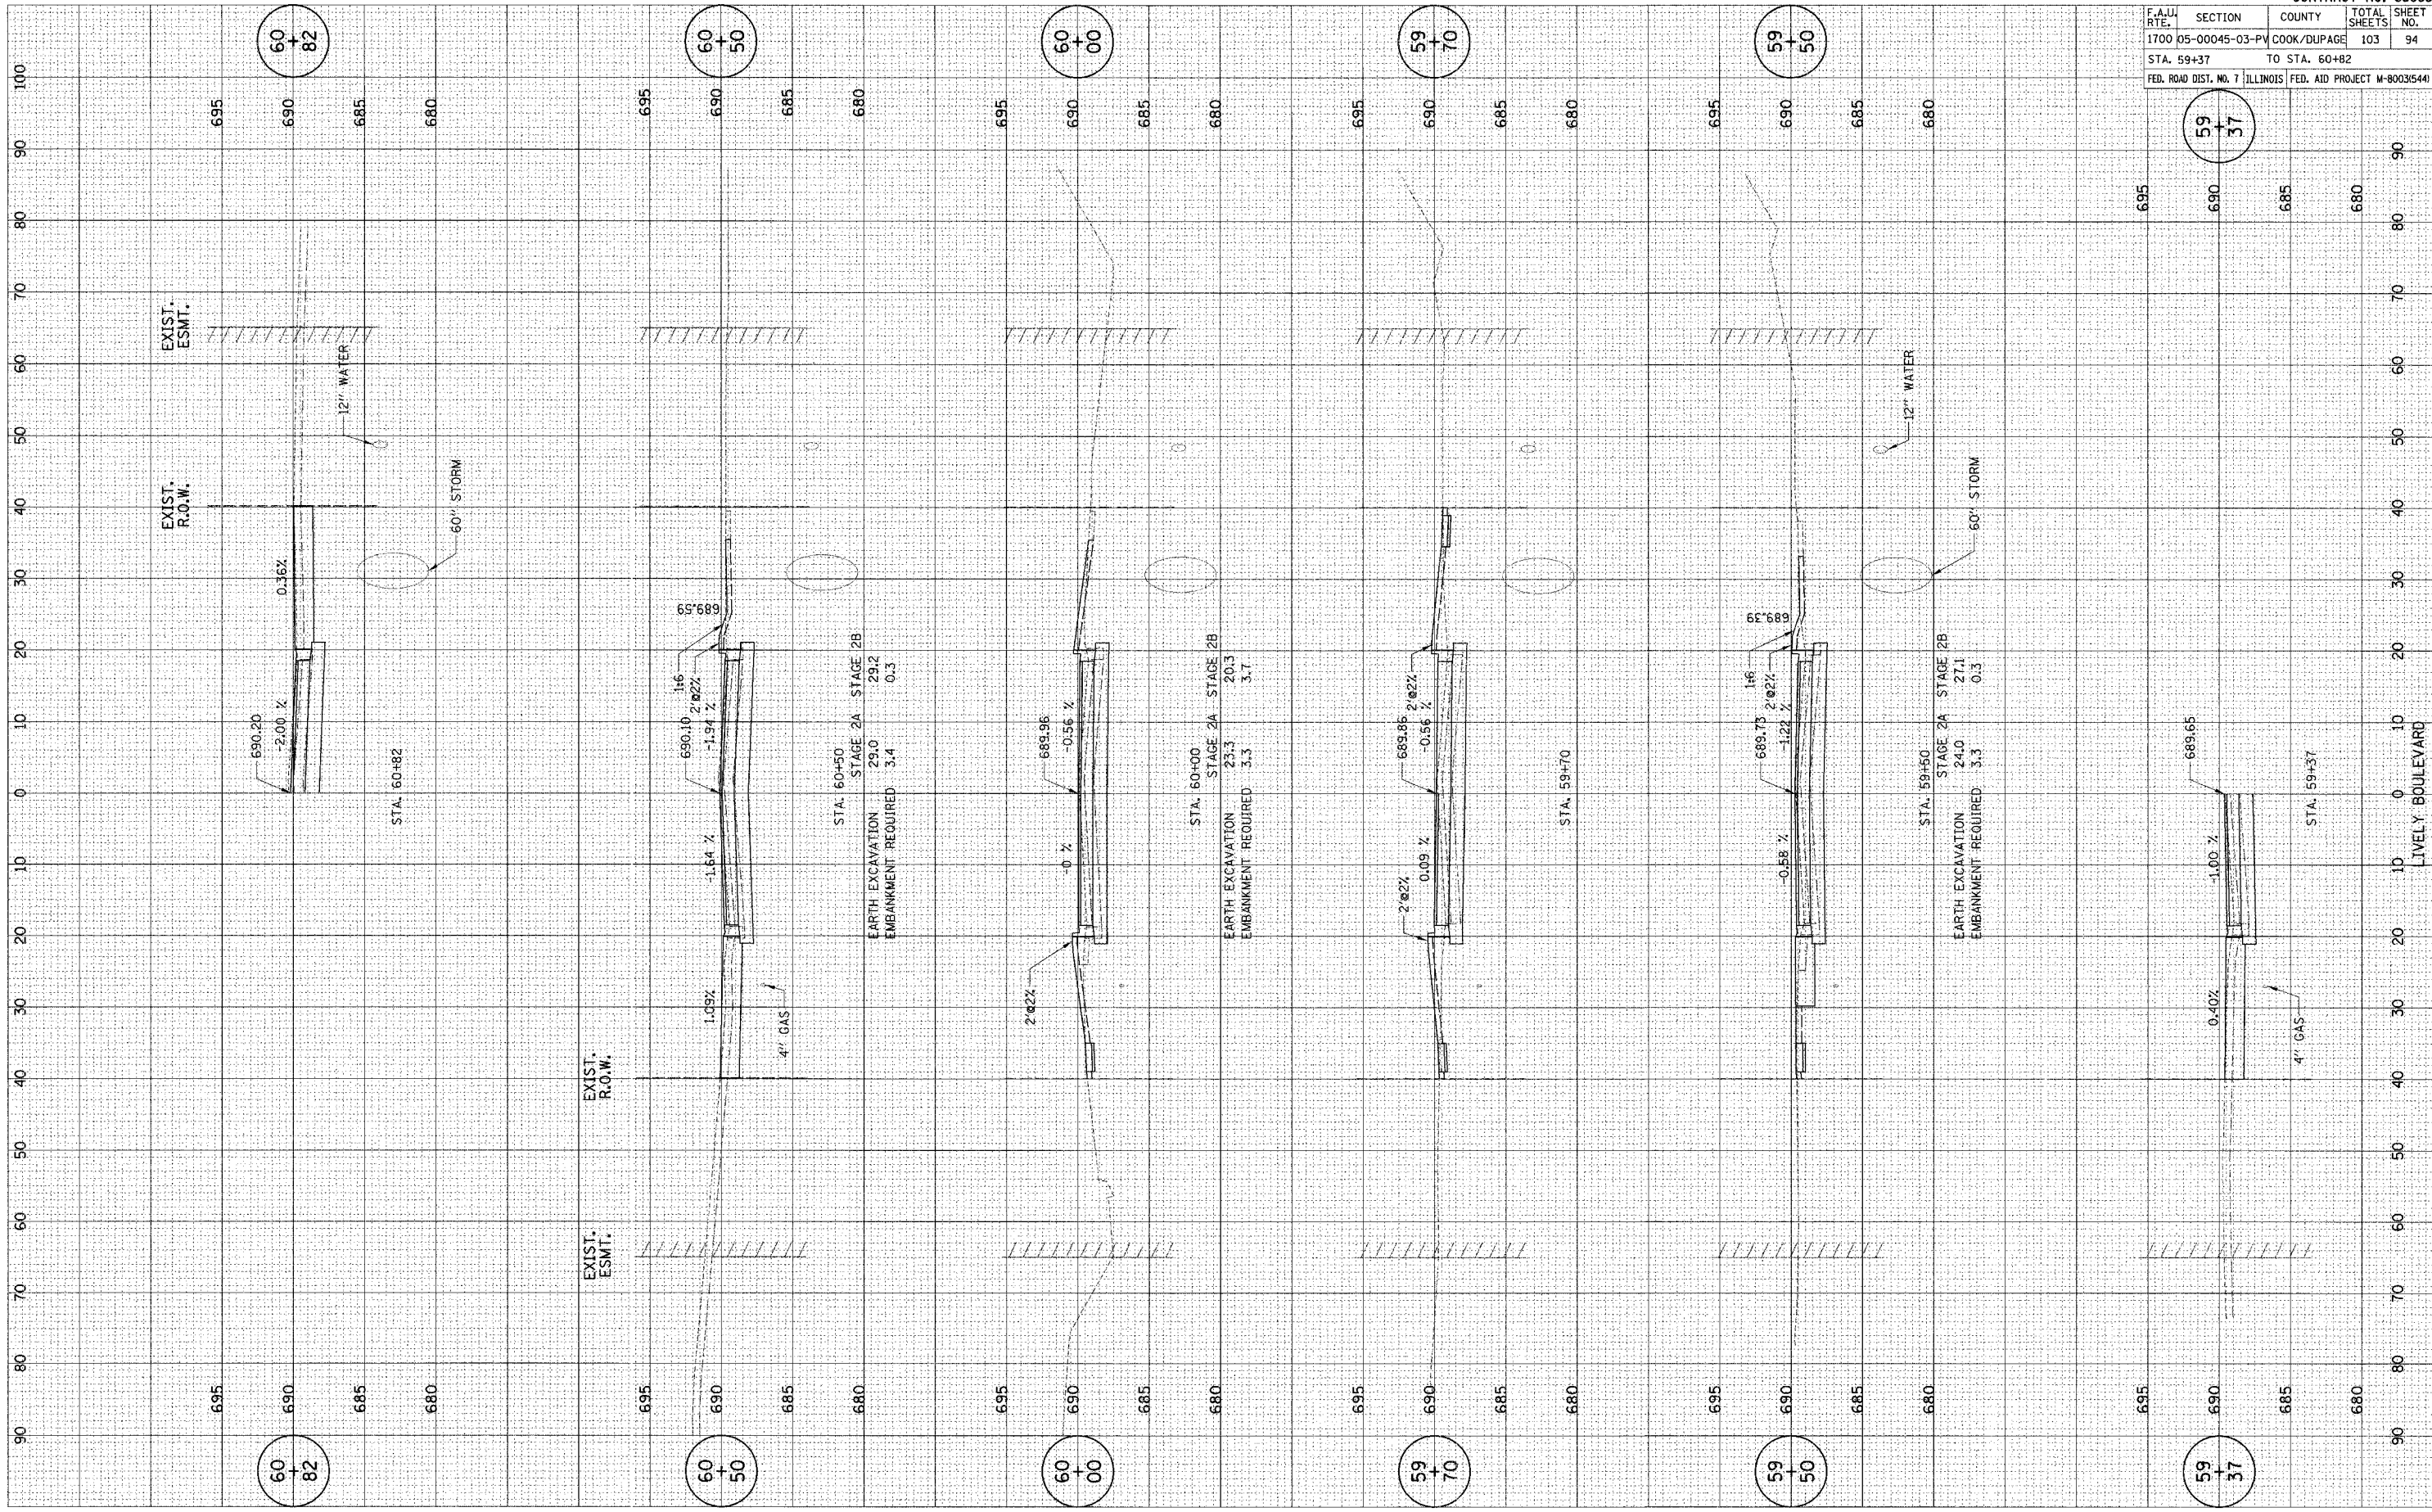

CONTRACT NO. 83883				
F.A.U. RTE.	SECTION	COUNTY	TOTAL SHEETS	SHEET NO.
1700	05-00045-03-PV	COOK/DUPAGE	103	94
STA. 59+37		TO STA. 60+82		
FED. ROAD DIST. NO. 7 ILLINOIS		FED. AID PROJECT M-8003(544)		

