


PLOT DATE = 04/25/05  
 SURVEY = 1700-05-00045-02-PV  
 DATE = 04/25/05  
 SCALE = 1" = 40'  
 REFERENCE = 1700-05-00045-02-PV

NO. 1  
 AREAS CHECKED  
 REFERENCE

NO. 1  
 AREAS CHECKED  
 REFERENCE

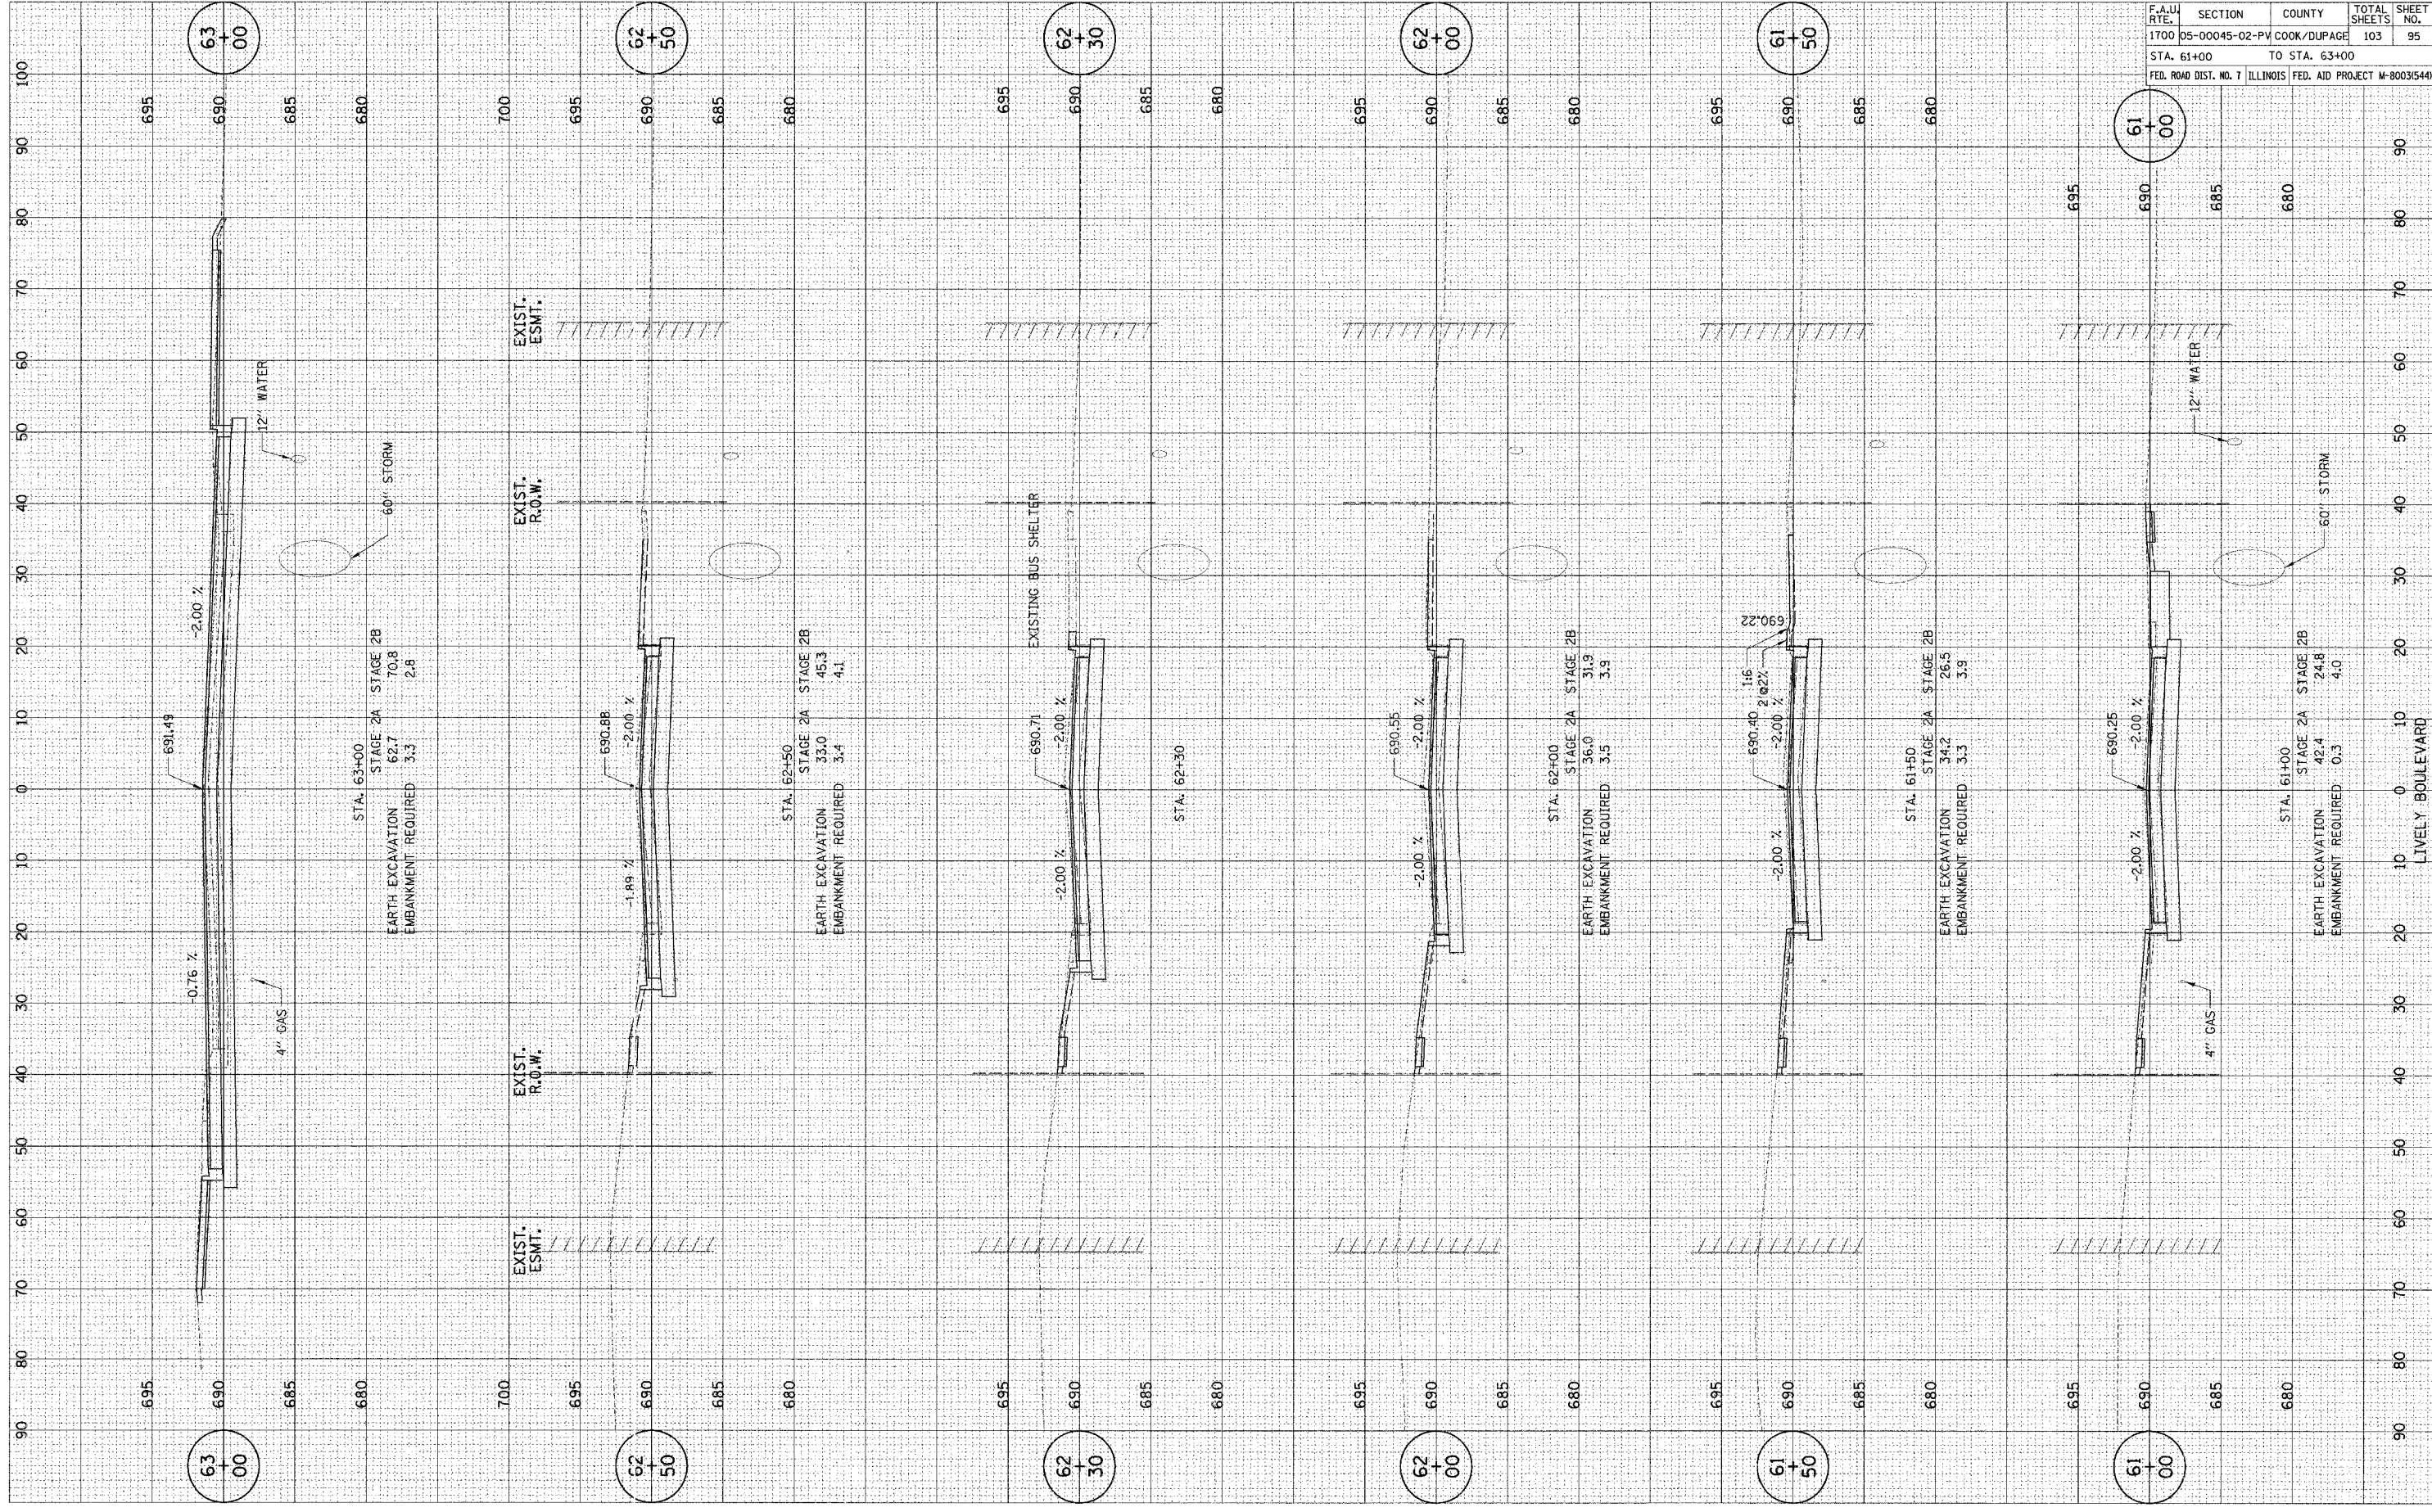

CONTRACT NO. 83883				
F.A.U. RTE.	SECTION	COUNTY	TOTAL SHEETS	SHEET NO.
1700	05-00045-02-PV	COOK/DUPAGE	103	95
STA. 61+00 TO STA. 63+00				
FED. ROAD DIST. NO. 7 ILLINOIS FED. AID PROJECT M-800315441				