


PLOT DATE = #DATE#  
 FILE NAME = #FILE#  
 PLOT SCALE = #SCALE#  
 REFERENCE = #REF#

SURVEY SHEET NO.  
 NOTE BOOK NO.  
 TEMPLATE AREAS CHECKED

SURVEY SHEET NO.  
 NOTE BOOK NO.  
 TEMPLATE AREAS CHECKED

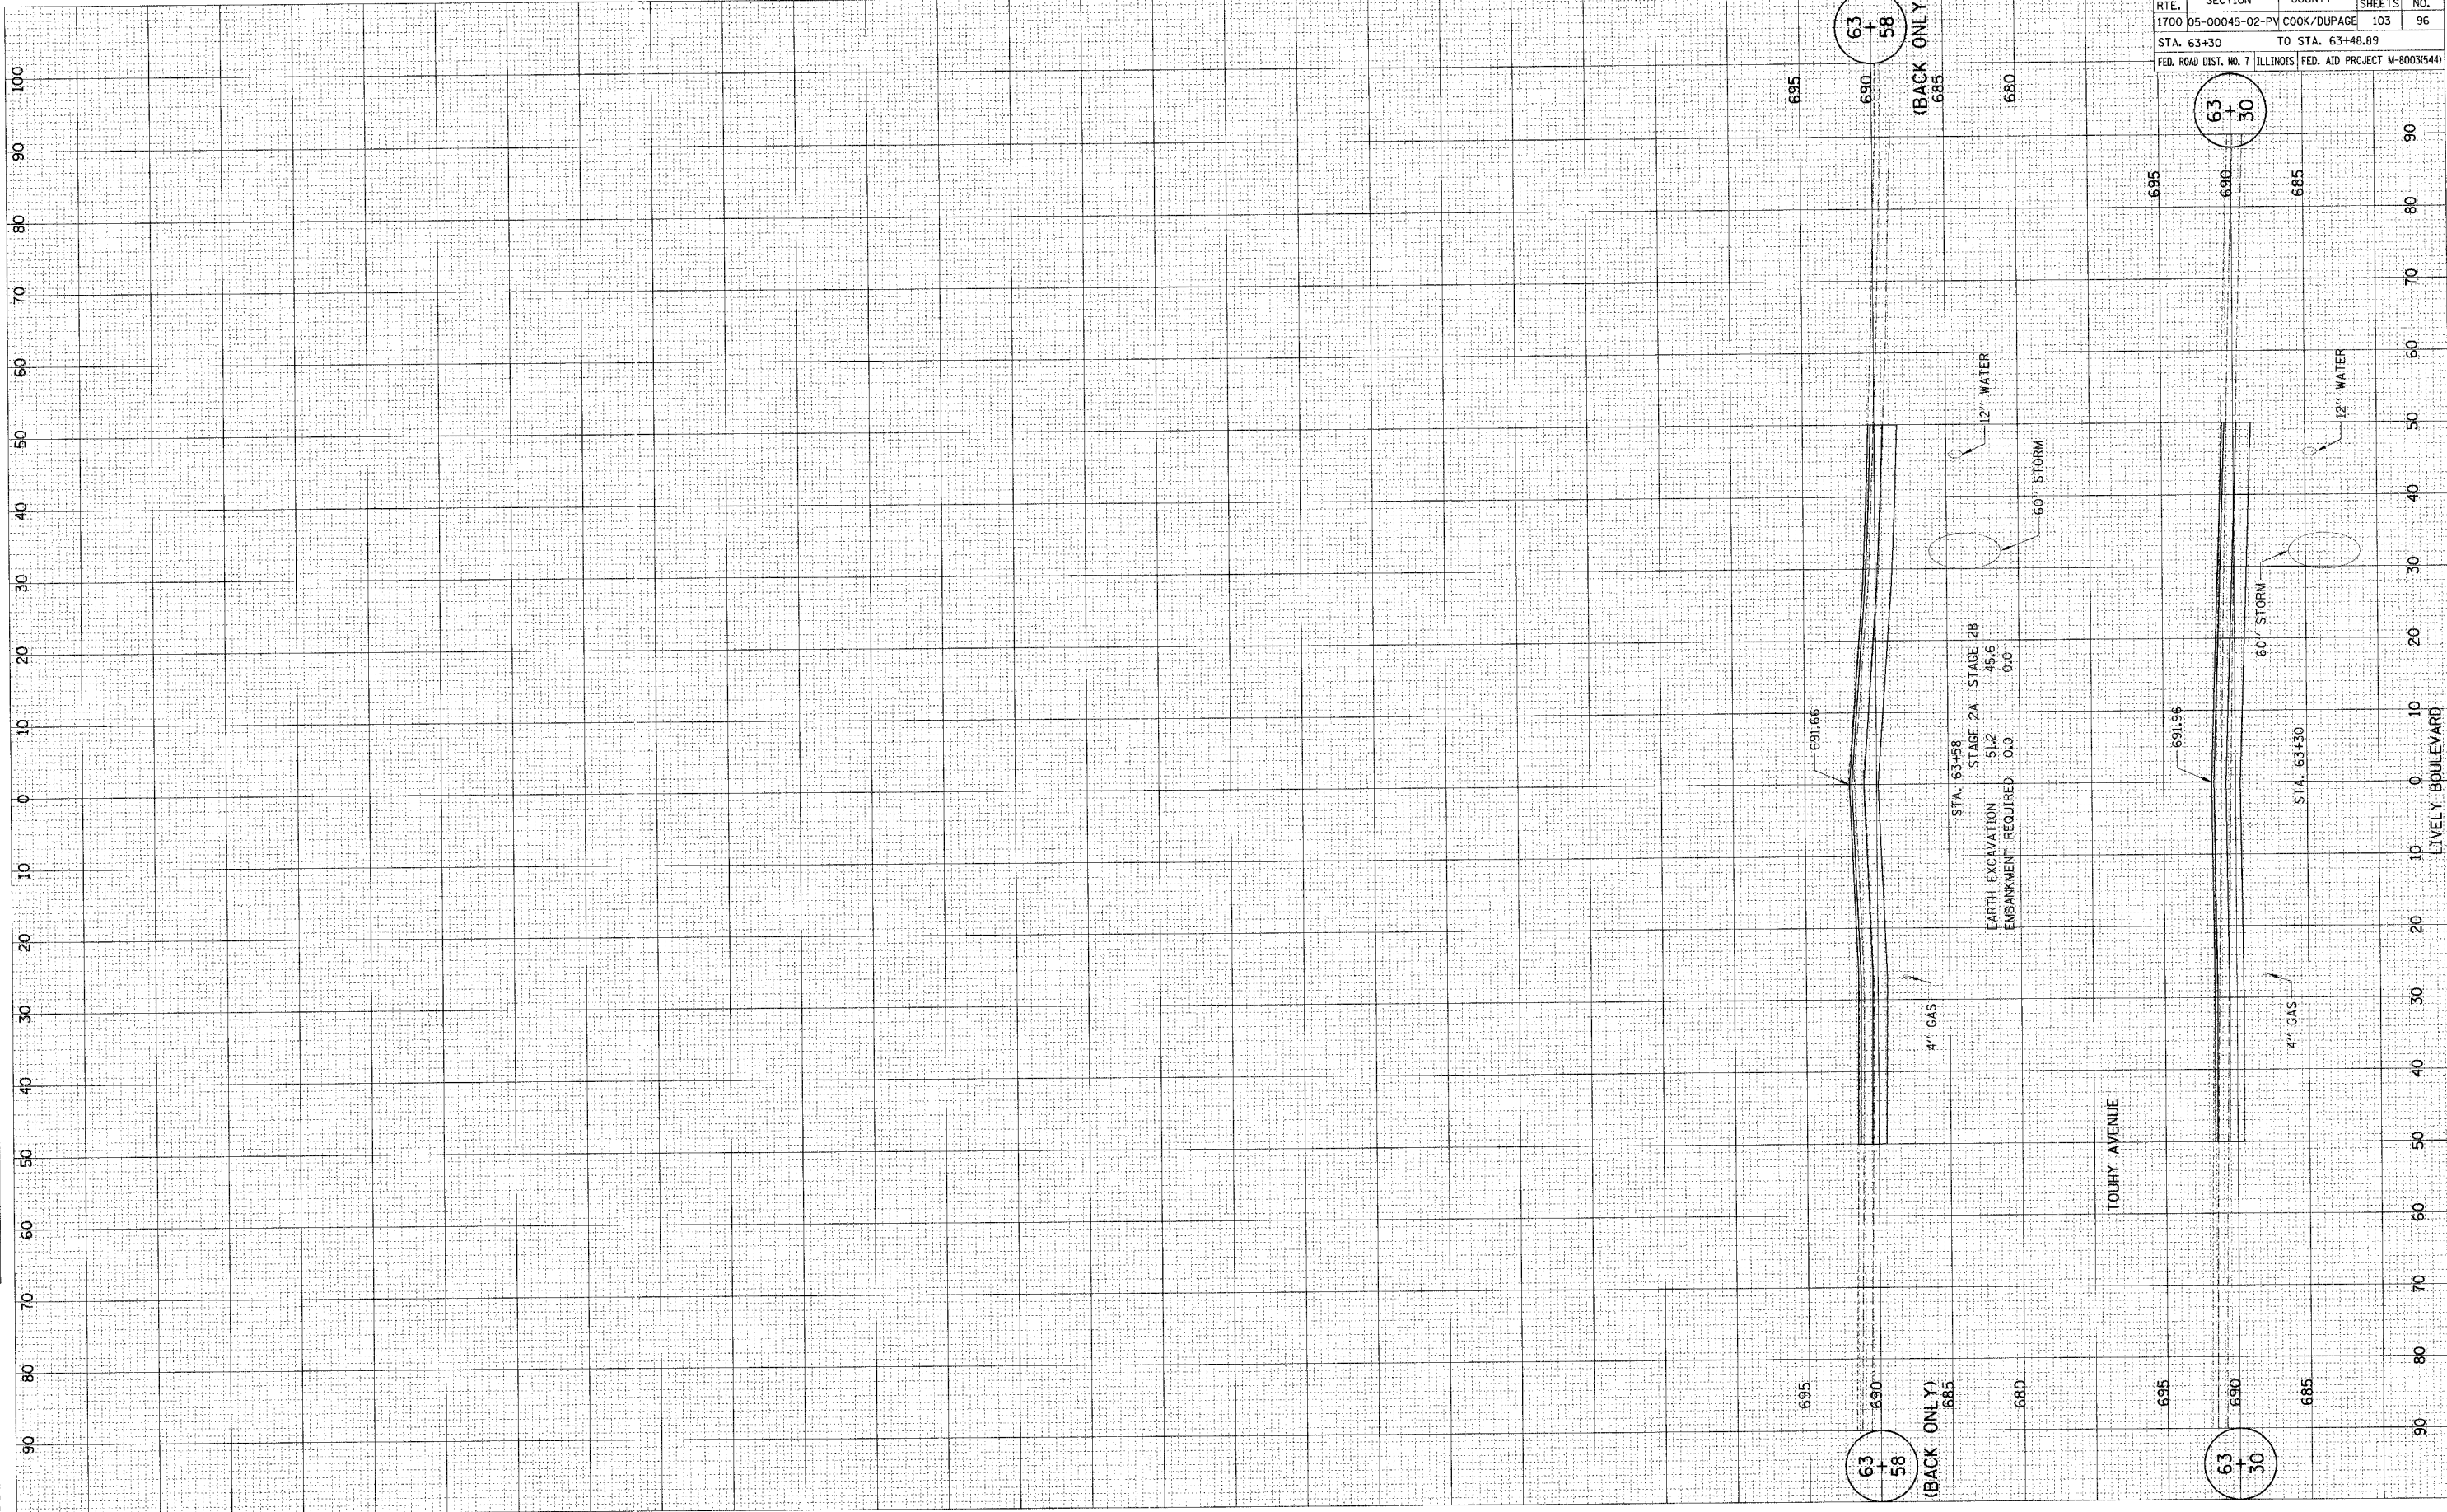

63  
+  
58  
(BACK ONLY)

63  
+  
58  
(BACK ONLY)

63  
+  
30

63  
+  
30

F.A.U. RTE.	SECTION	COUNTY	TOTAL SHEETS	SHEET NO.
1700	05-00045-02-PV	COOK/DUPAGE	103	96
STA. 63+30		TO STA. 63+48.89		
FED. ROAD DIST. NO. 7		ILLINOIS	FED. AID PROJECT M-8003(544)	

CONTRACT NO. 83883

LIVELY BOULEVARD

TOUHY AVENUE

STA. 63+58 STAGE 2A STAGE 2B  
 EARTH EXCAVATION 51.2 45.6  
 EMBANKMENT REQUIRED 0.0 0.0

12" WATER

60" STORM

4" GAS

691.66

695

690

685

680

691.96

695

690

685

60" STORM

12" WATER

4" GAS

STA. 63+30

90

80

70

60

50

40

30

20

10

0

10

20

30

40

50

60

70

80

90