


PLOT DATE = #DATE*
 SURVEY PLOTTED = #DATE*
 NOTE BOOK = #SCALE*
 REFERENCE = #REF*

SURVEY PLOTTED = #DATE*
 NOTE BOOK = #SCALE*
 REFERENCE = #REF*

SURVEY PLOTTED = #DATE*
 NOTE BOOK = #SCALE*
 REFERENCE = #REF*

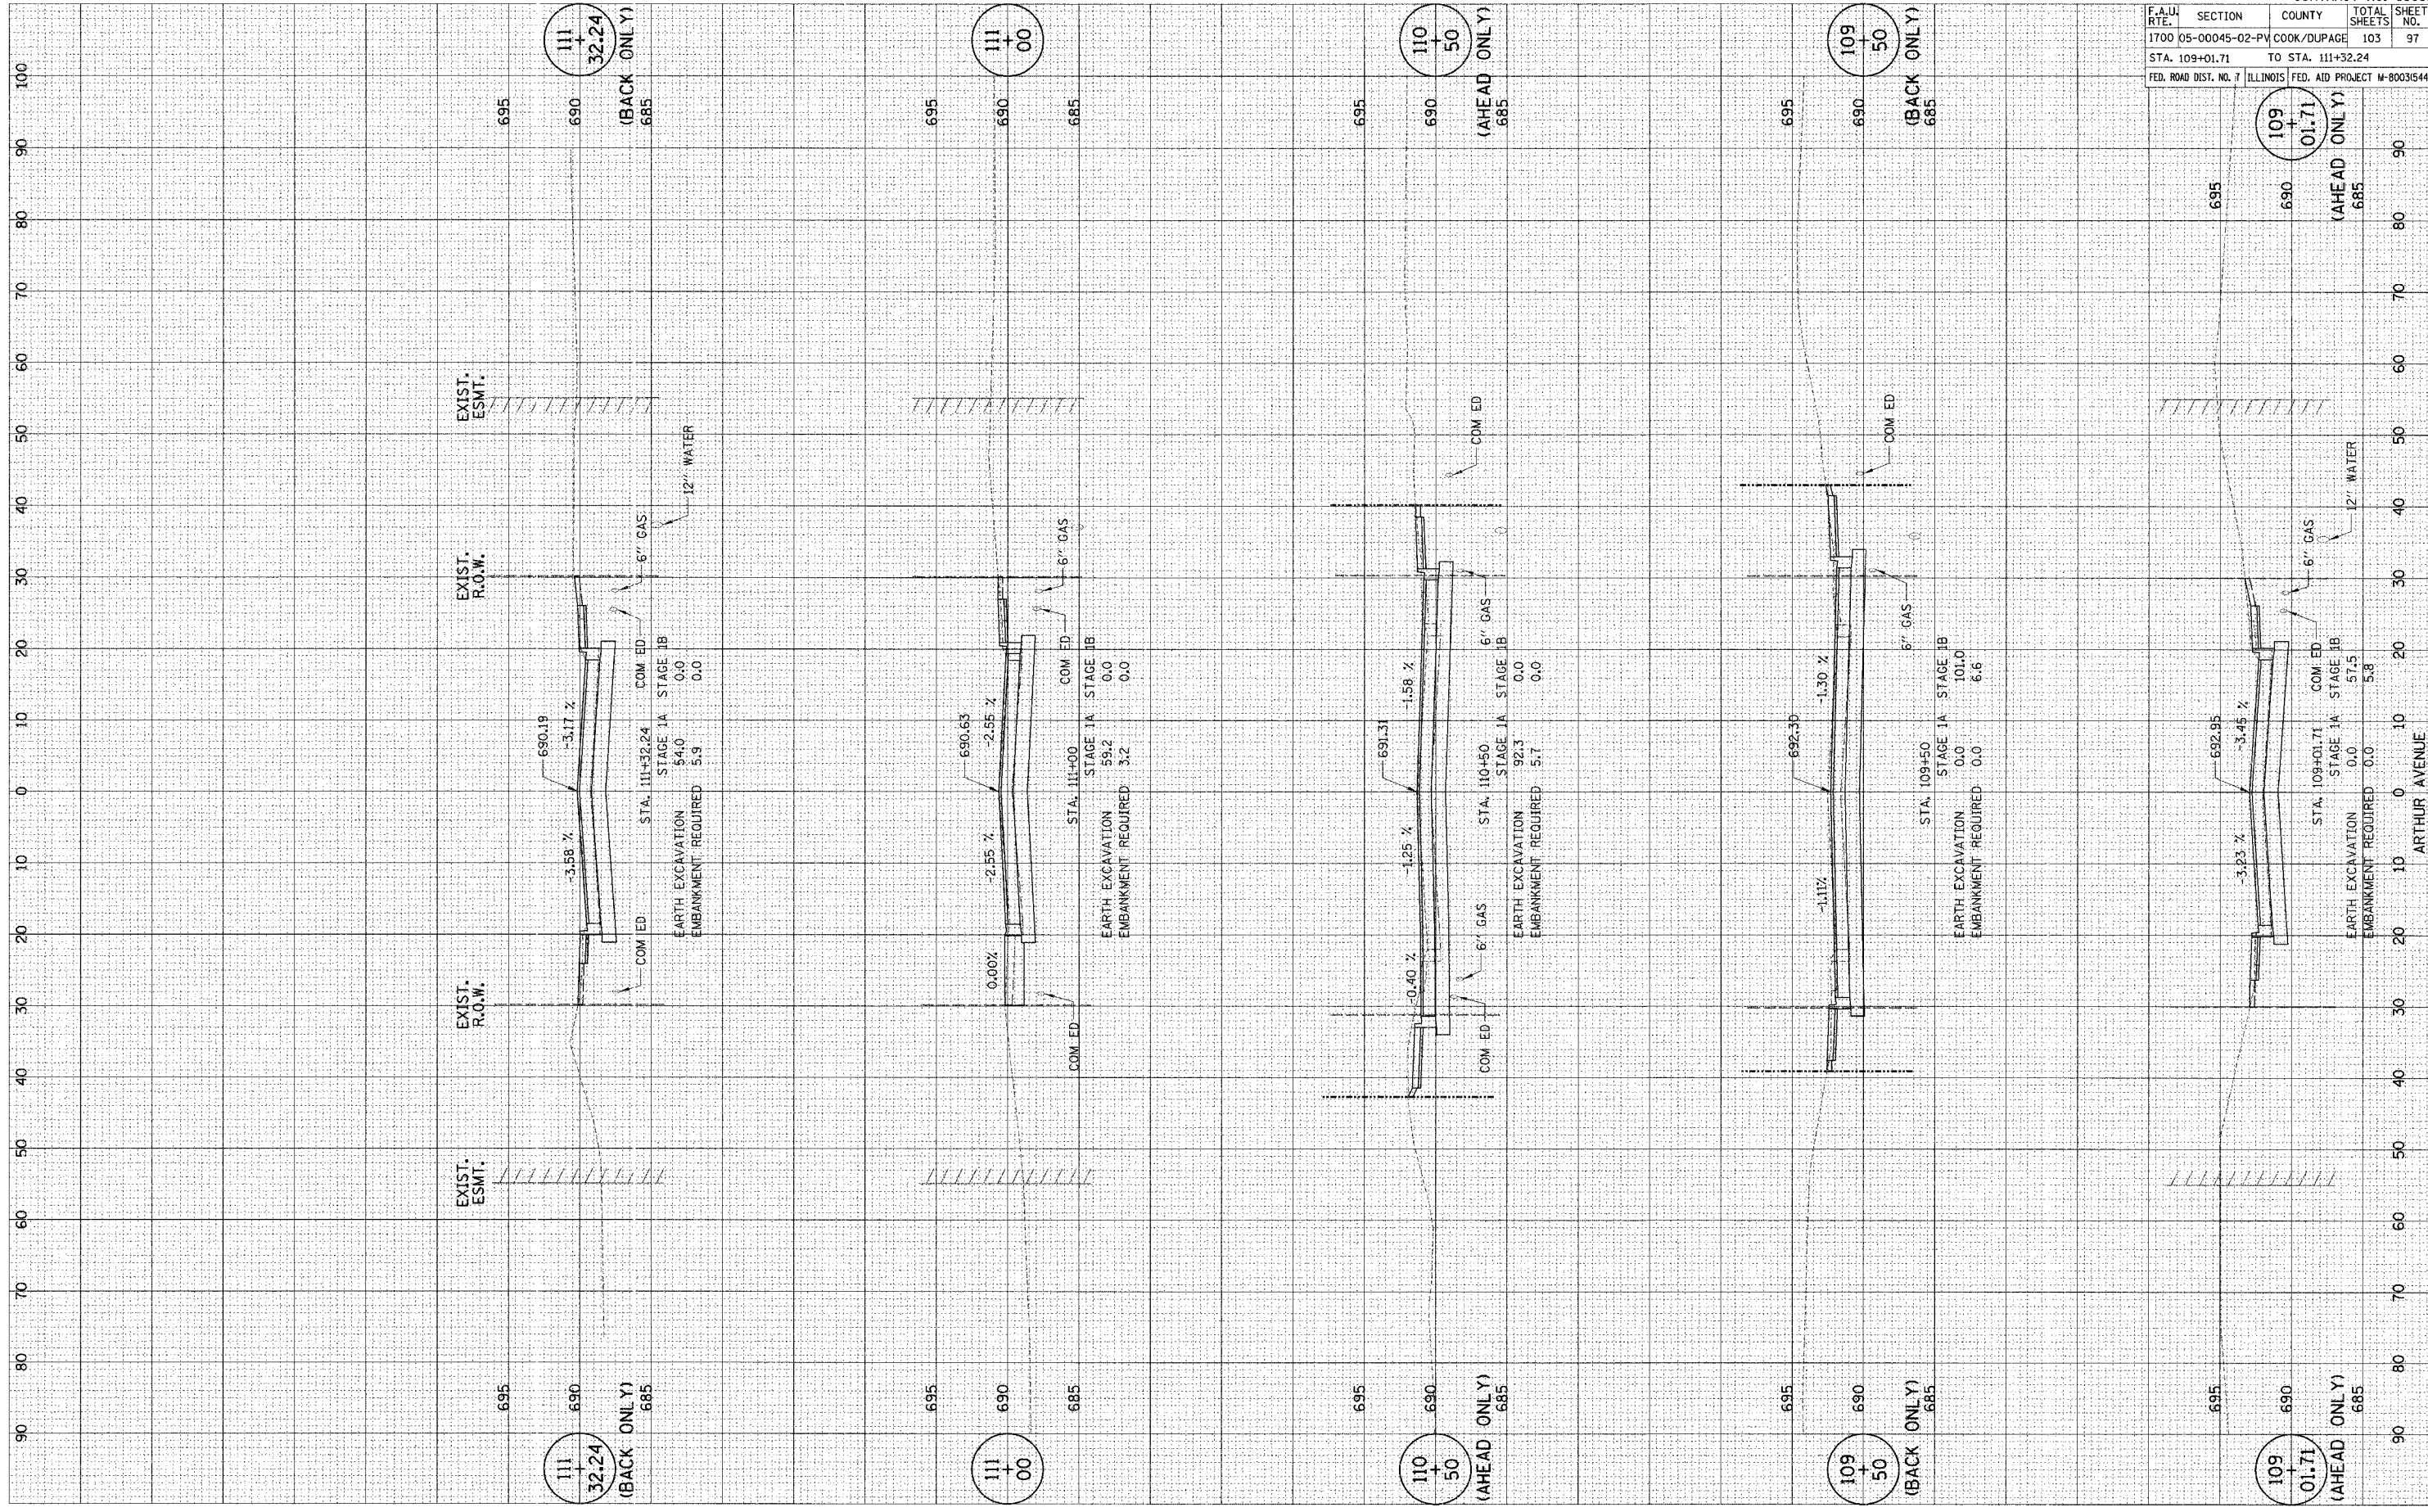

F.A.U. SECTION		COUNTY		TOTAL SHEETS	SHEET NO.
1700 05-00045-02-PV		COOK/DUPAGE		103	97
STA. 109+01.71			TO STA. 111+32.24		
FED. ROAD DIST. NO. 7 ILLINOIS FED. AID PROJECT M-800315441					

