



PLOT DATE: 4/24/08
 PLOT SCALE: 1"=40'
 REFERENCE: 13.69

SURVEY: 1700
 PLOTTED: 05-00045-02-PV
 TEMPLATE: COOK/DUPAGE
 AREAS CHECKED: 103

SURVEY: 1700
 PLOTTED: 05-00045-02-PV
 TEMPLATE: COOK/DUPAGE
 AREAS CHECKED: 103

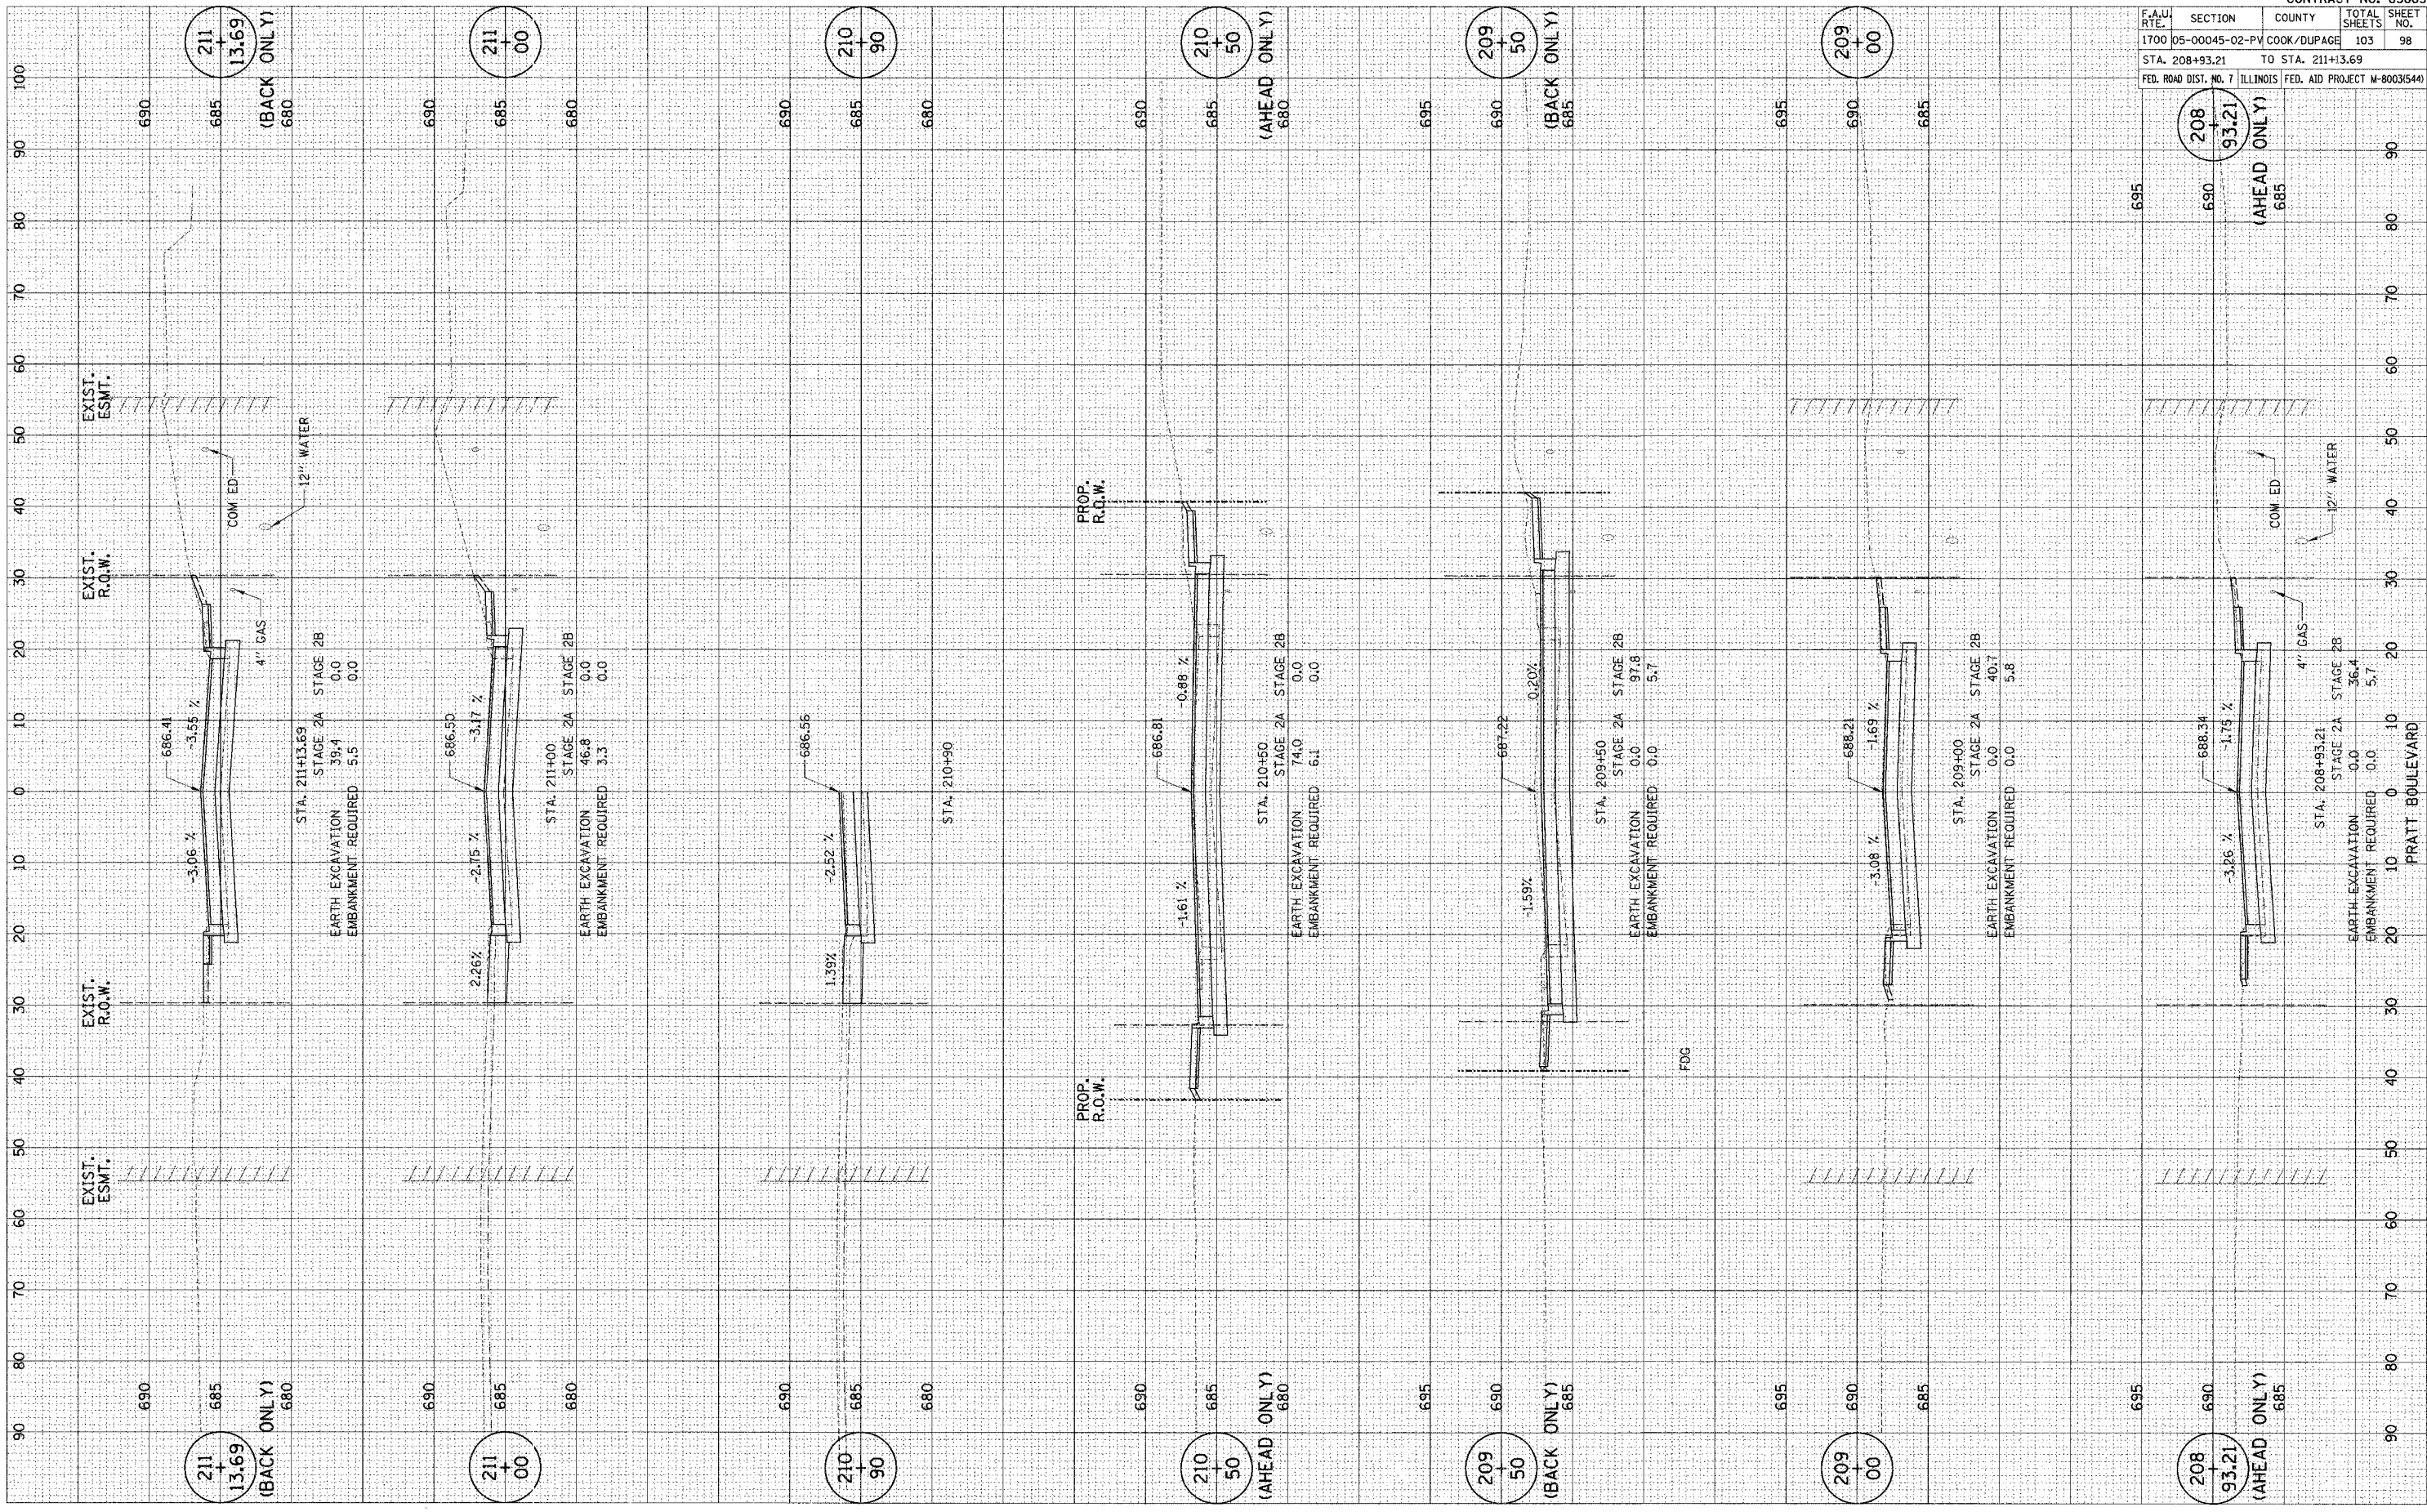

CONTRACT NO. 83883	
F.A.U. SECTION	COUNTY TOTAL SHEETS
1700 05-00045-02-PV	COOK/DUPAGE 103
SHEET NO. 98	
STA. 208+93.21 TO STA. 211+13.69	
FED. ROAD DIST. NO. 7 ILLINOIS FED. AID PROJECT M-8003(544)	

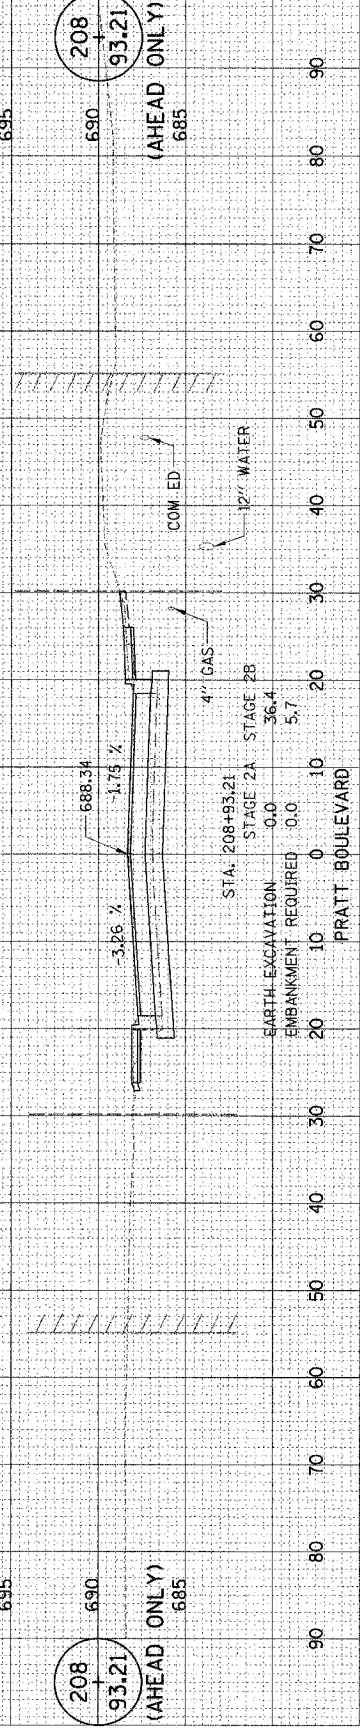

PRATT BOULEVARD