


PLOT DATE = #DATE#  
 FILE NAME = #FILE#  
 PLOT SCALE = #SCALE#  
 REFERENCE = #REF#

SURVEY SURVEYED BY  
 NOTE BOOK NO.  
 TEMPLATE AREAS CHECKED

SURVEY SURVEYED BY  
 NOTE BOOK NO.  
 TEMPLATE AREAS CHECKED

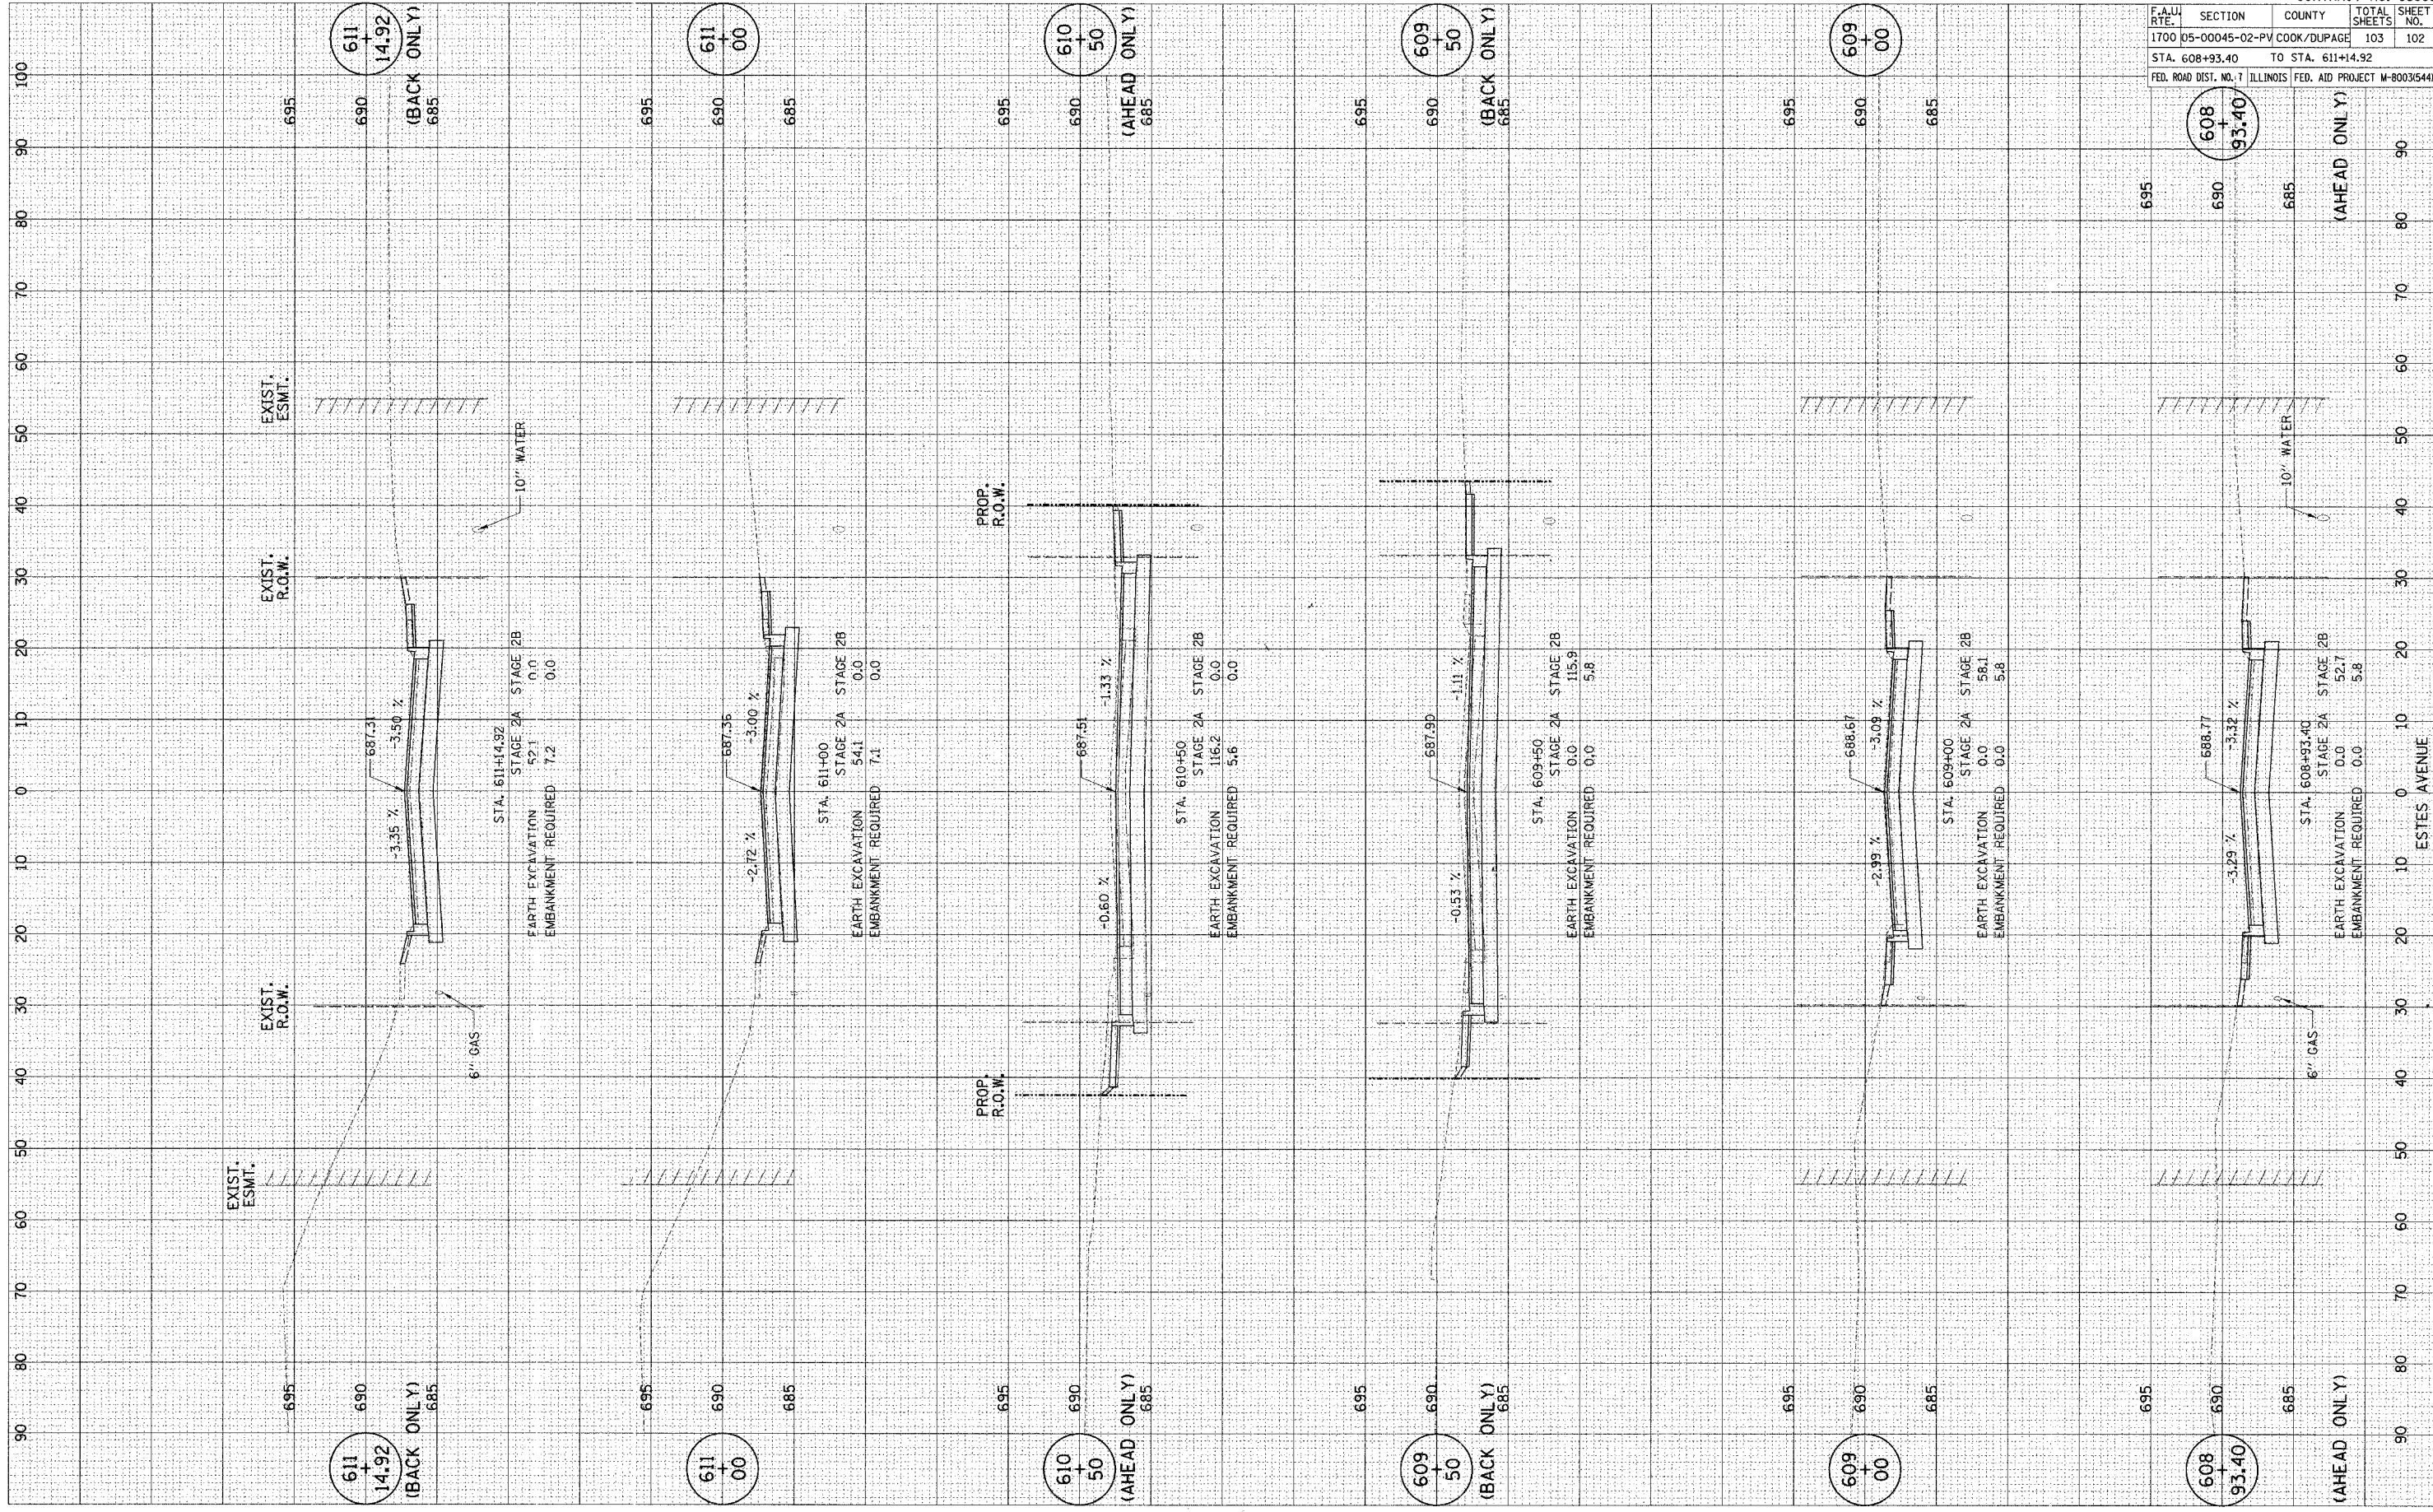

F.A.U. R.T.E.	SECTION	COUNTY	TOTAL SHEETS	SHEET NO.
1700	05-00045-02-PV	COOK/DUPAGE	103	102
STA. 608+93.40		TO STA. 611+14.92		
FED. ROAD DIST. NO. 7 ILLINOIS FED. AID PROJECT W-6003(544)				

