


PLOT DATE = 12/26/2008
 FILE NAME = #FILE#
 PLOT SCALE = #REF#
 REFERENCE = #REF#

ORIGINAL SURVEY
 SURVEYED BY
 DATE
 NOTE BOOK
 TEMPLATE
 AREAS
 AREAS CHECKED

FINAL SURVEY
 SURVEYED BY
 DATE
 NOTE BOOK
 TEMPLATE
 AREAS
 AREAS CHECKED

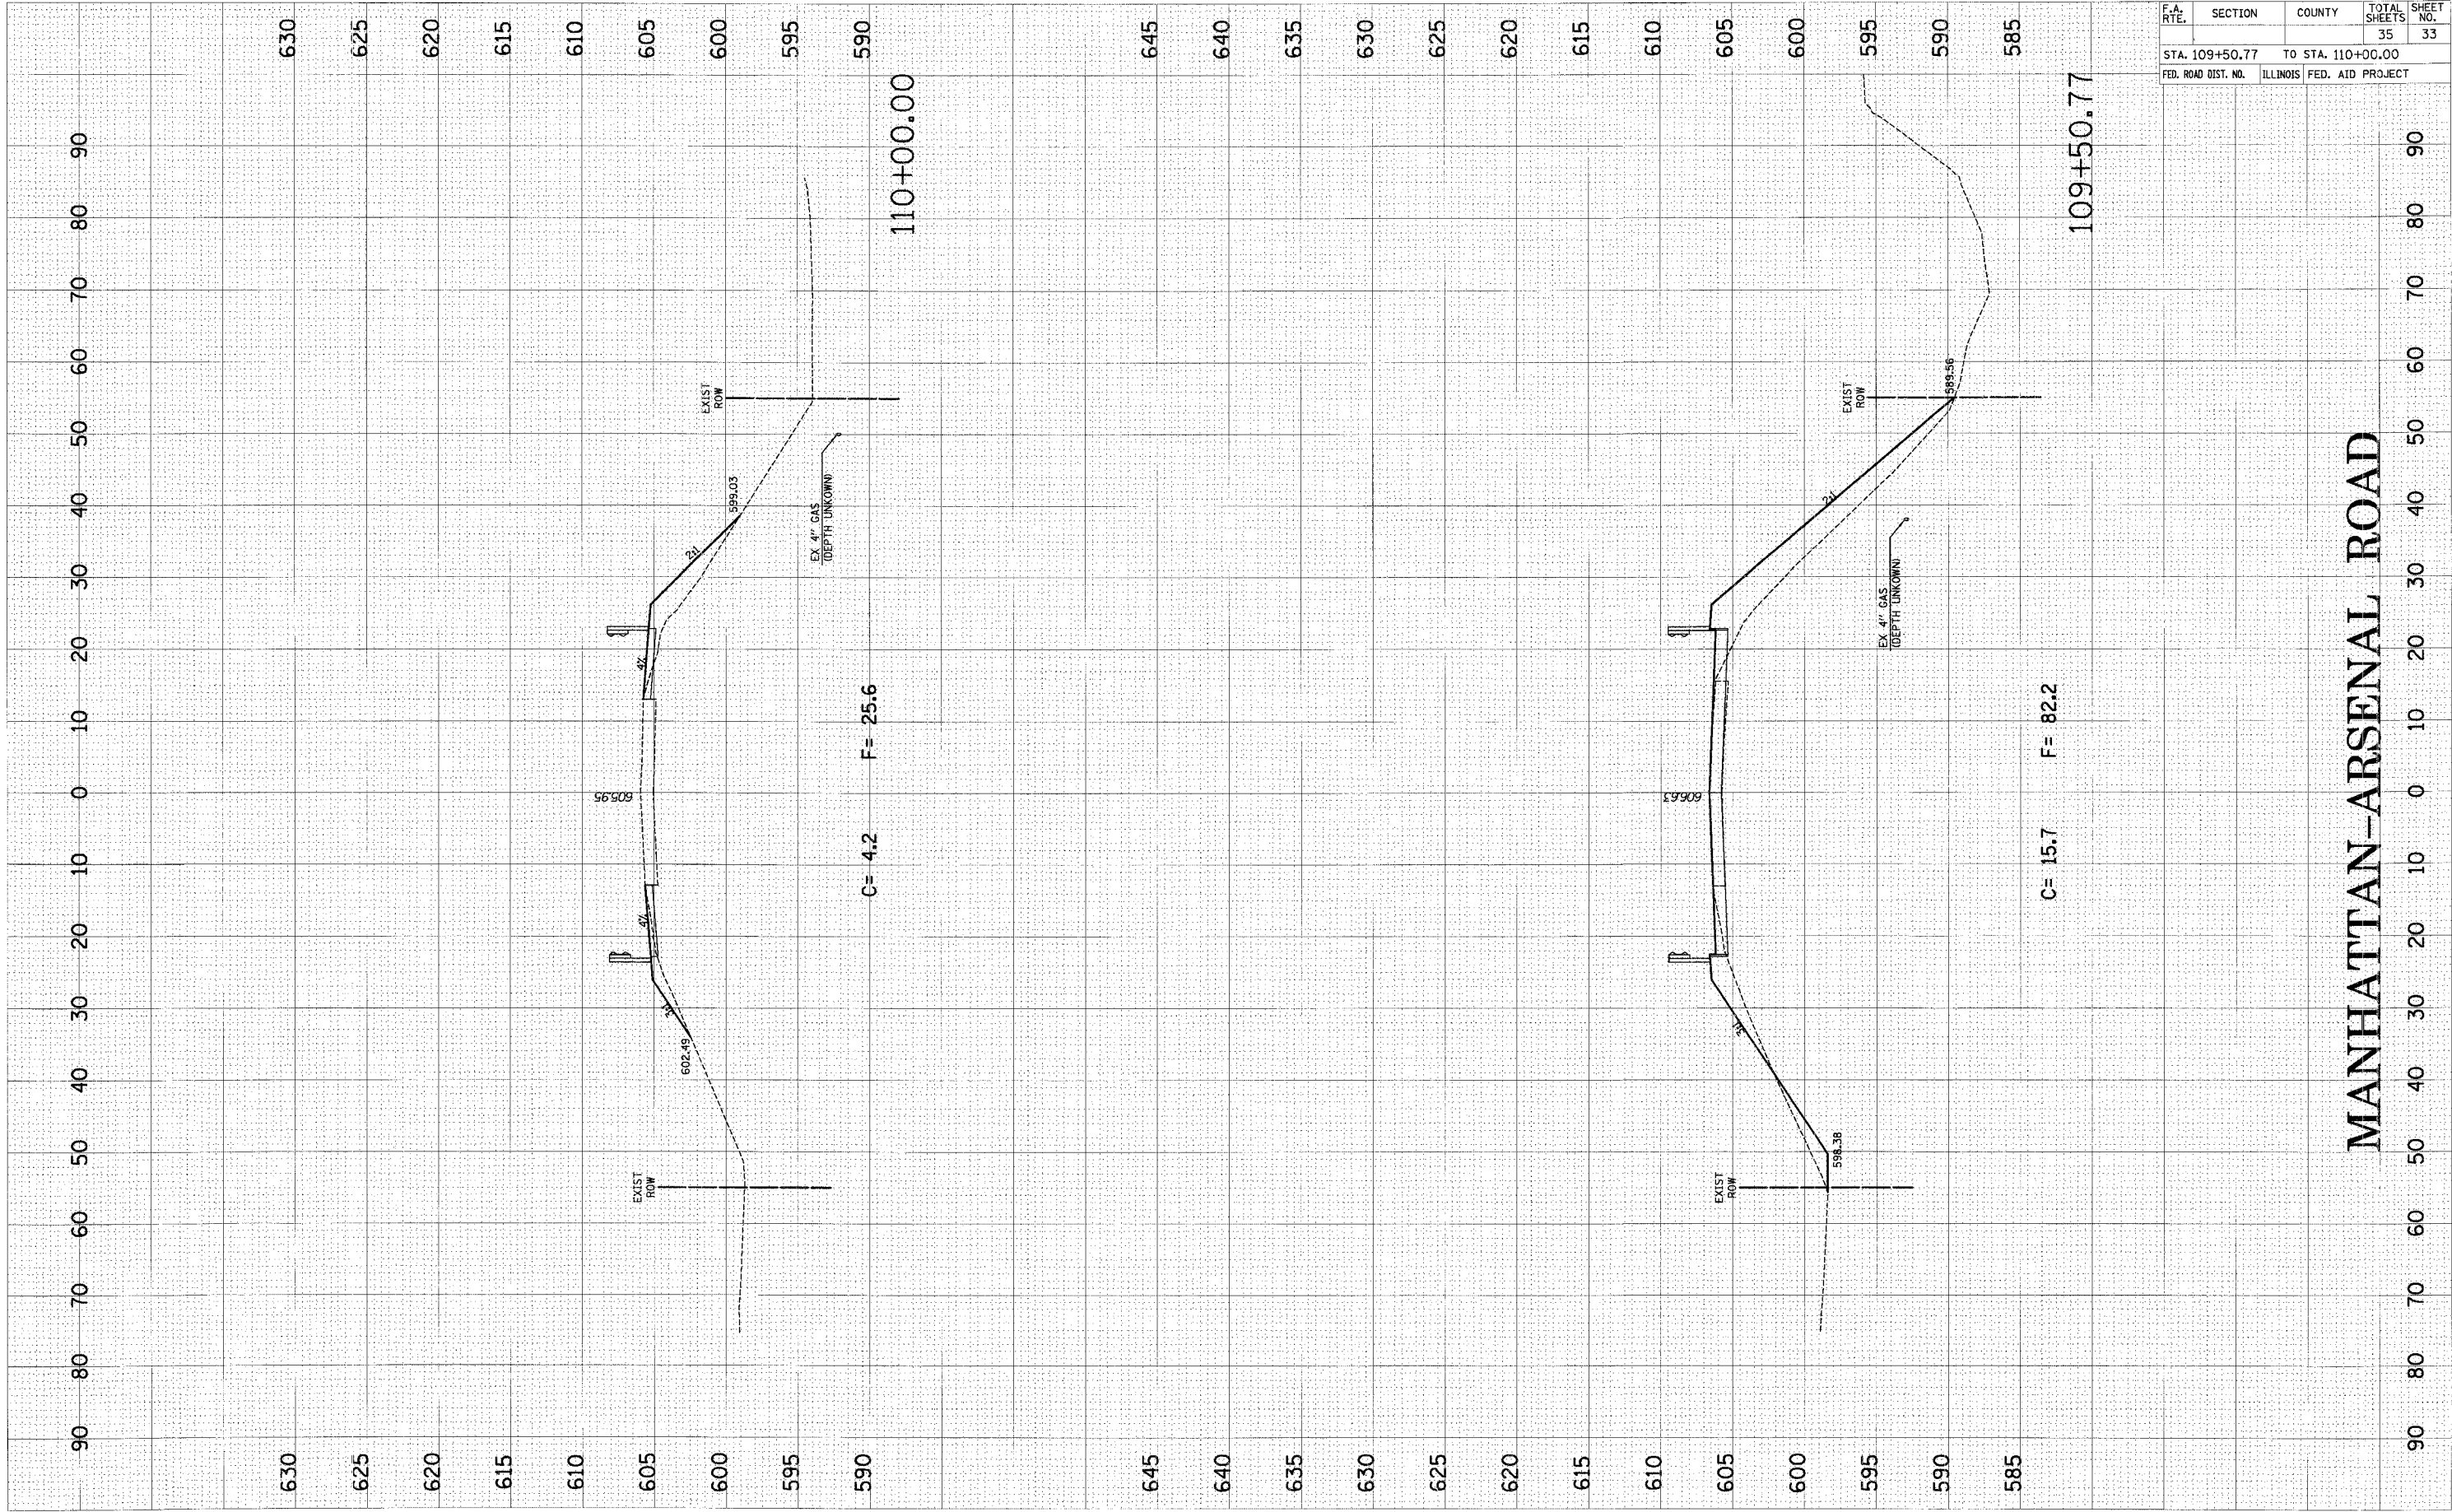

F.A. RTE.	SECTION	COUNTY	TOTAL SHEETS	SHEET NO.
			35	33
STA. 109+50.77		TO STA. 110+00.00		
FED. ROAD DIST. NO.		ILLINOIS	FED. AID PROJECT	

MANHATTAN-ARSENAL ROAD