


F.A. RTE.	SECTION	COUNTY	TOTAL SHEETS	SHEET NO.
-	06-00084-00-RS	DUPAGE	14	6
STA. 10+00.00		TO STA. 22+05.46		
FED. ROAD DIST. NO.		ILLINOIS FED. AID PROJECT		

CONTRACT NO. 63867

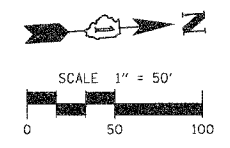


DATE	BY
DATE	BY
DATE	BY
DATE	BY

CHRISTOPHER B. BURKE ENGINEERING LTD.
 9575 West Higgins Road, Suite 600
 Rosemont, Illinois 60018
 (847) 823-0500

CB

DATE	BY
DATE	BY
DATE	BY
DATE	BY

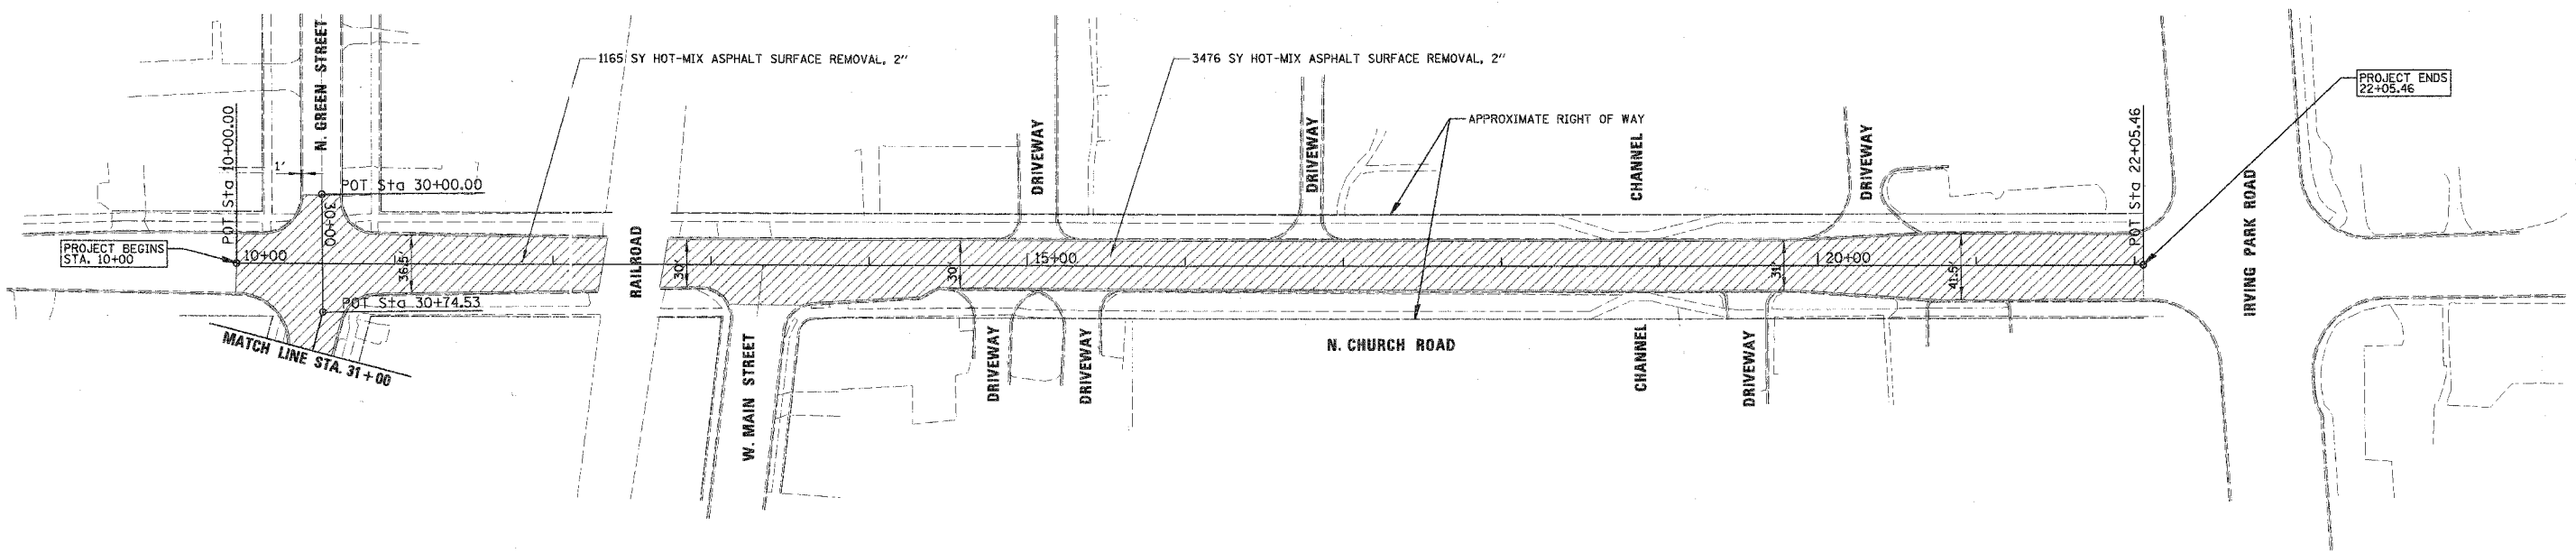

NOTE:
 1. BUTT JOINTS WILL BE AT SIDE STREETS AND AT LIMITS OF THE PROJECT. ALL BUTT JOINTS JOINTS ARE INCIDENTAL TO THE SURFACE COURSE.
 2. ALL EXISTING CURB AND GUTTER IS B-6.12.

LEGEND
 HOT-MIX ASPHALT SURFACE REMOVAL, 2"

REVISIONS	
NAME	DATE

ILLINOIS DEPARTMENT OF TRANSPORTATION
 CHURCH ROAD
 EXISTING CONDITIONS
 AND REMOVAL PLAN

SCALE 1"=50'
 DATE 11/13/2006

DRAWN BY JCR
 CHECKED BY LMF