
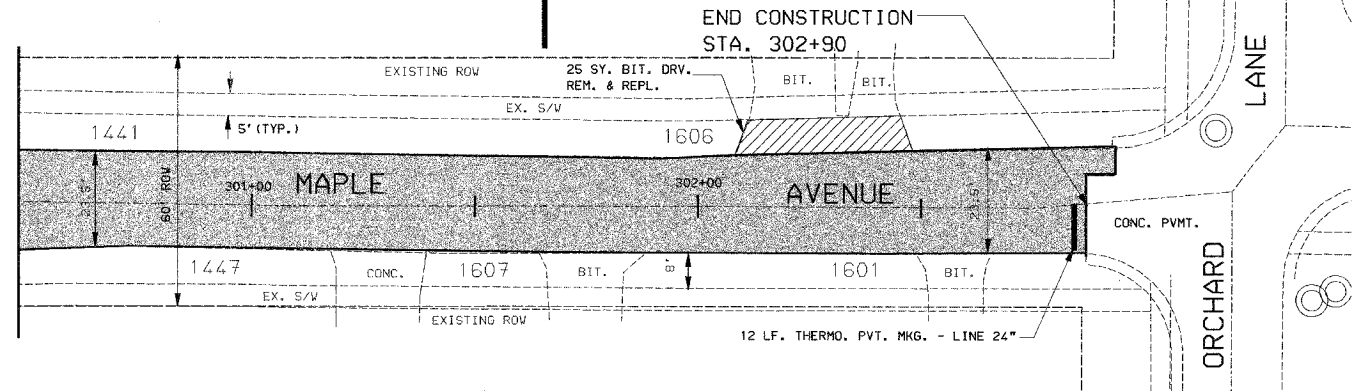


F.A.U. ROUTE	SECTION	COUNTY	TOTAL SHEETS	SHEET NO.
1275	06-00145-00-RS	COOK	23	10
FHWA REGION NO.		ILLINOIS PROJECT		
CONTRACT: 83691				

MATCH LINE STA. 201+00
SEE SHEET 12 OF 23

MATCH LINE STA. 300+50

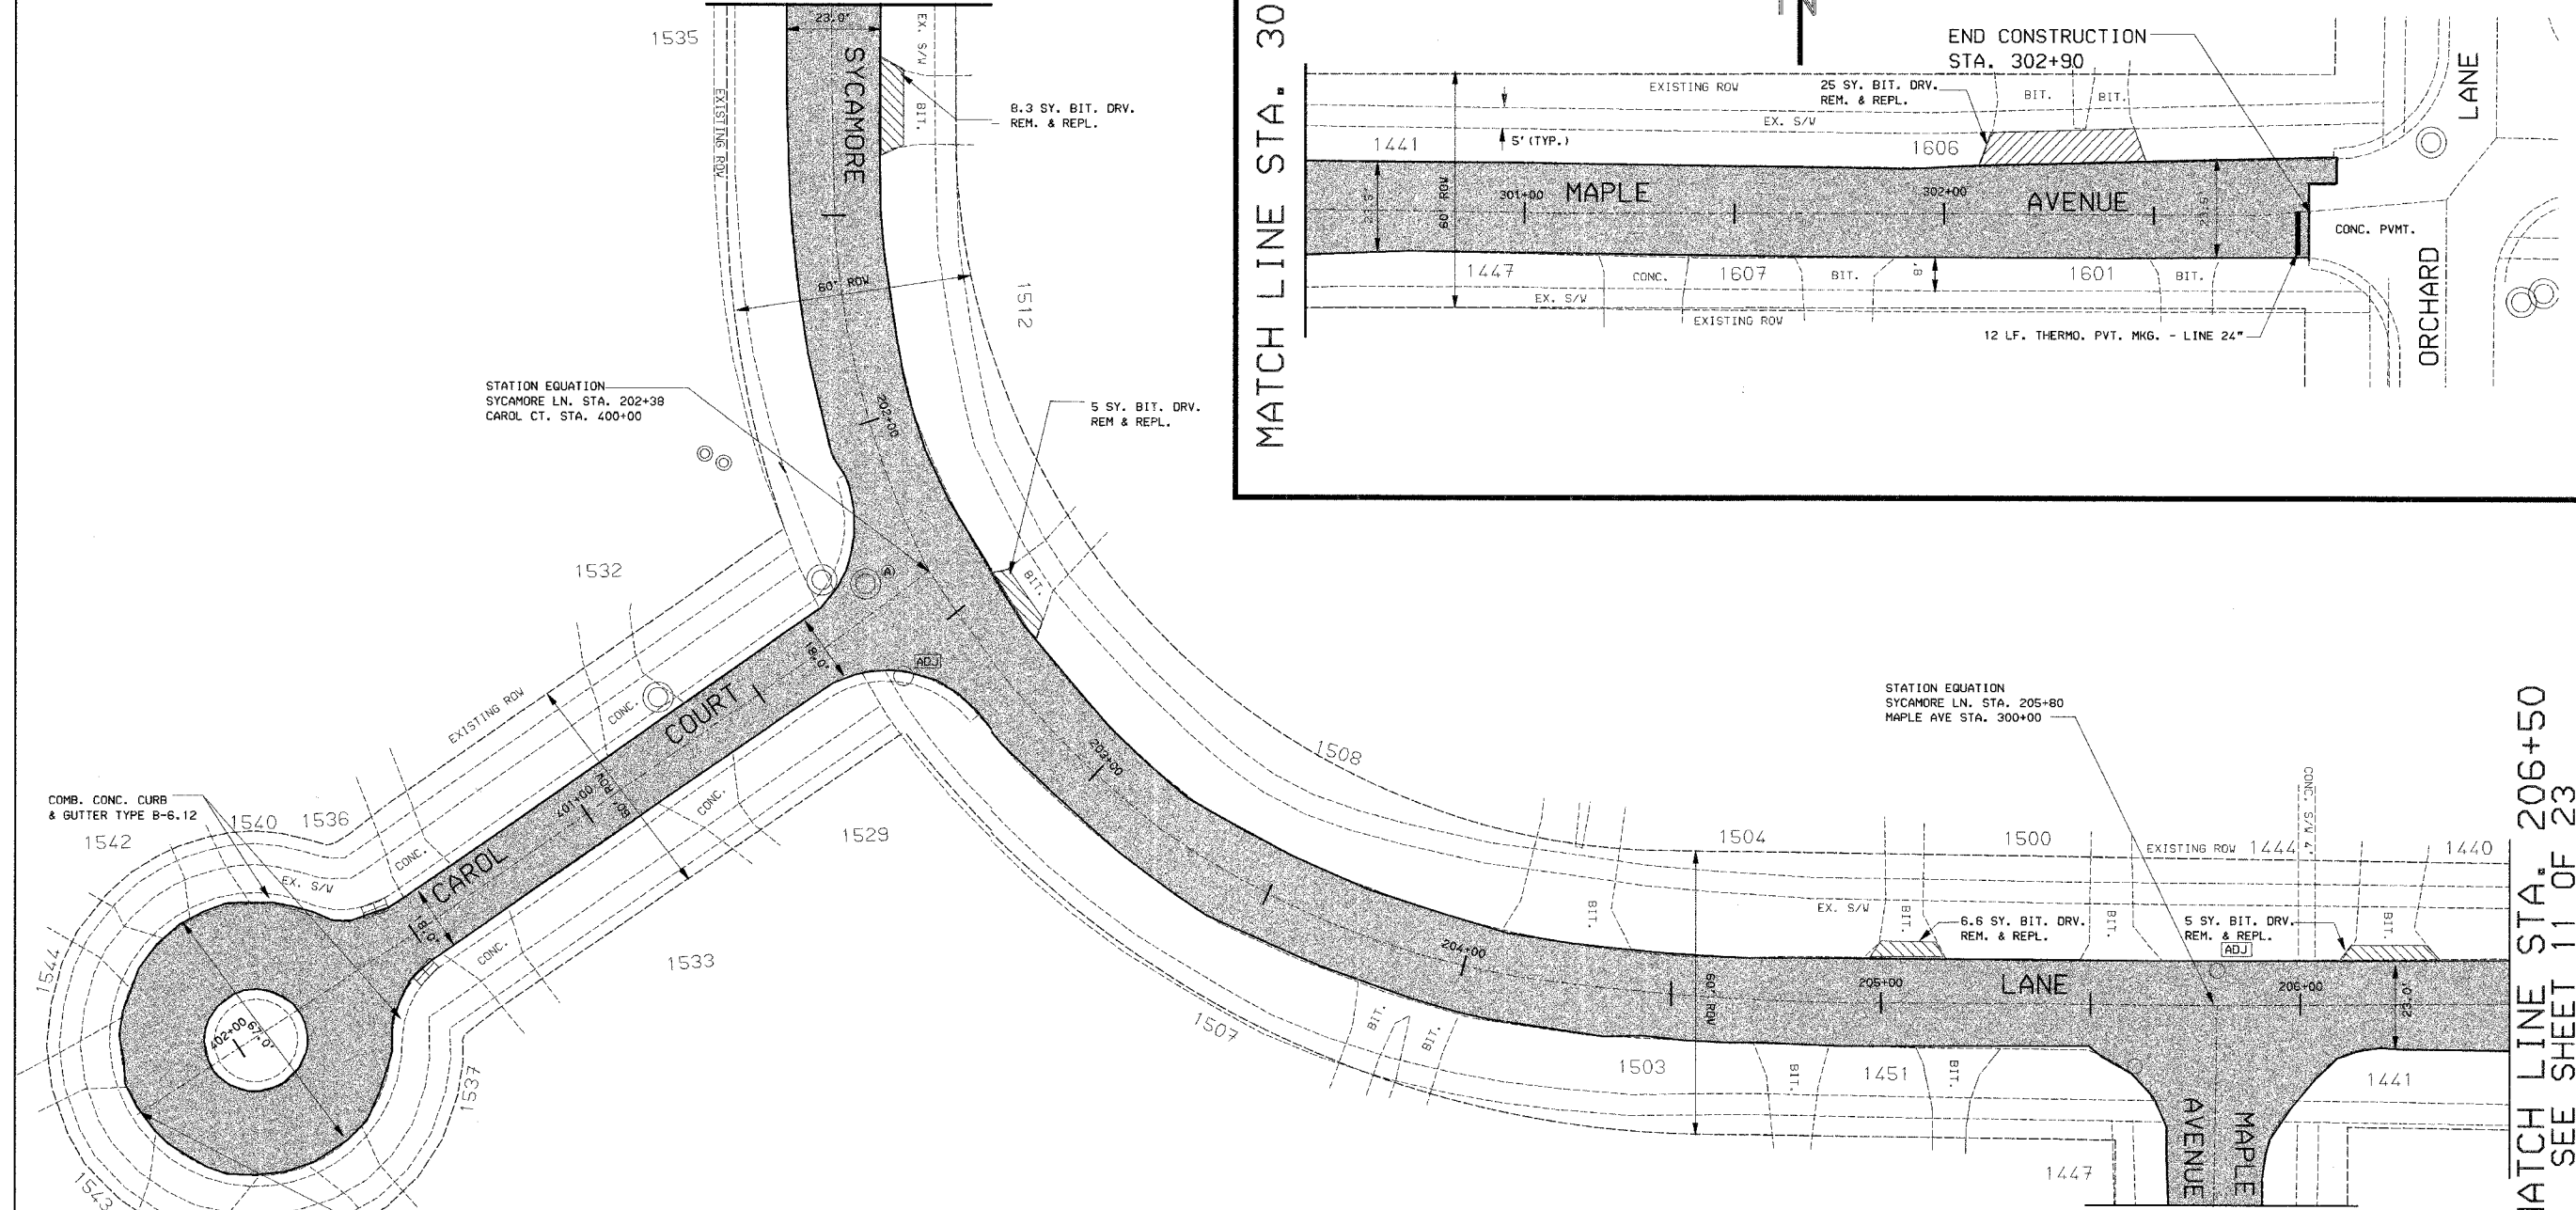

COMB. CONC. CURB & GUTTER TYPE B-6.12

STATION EQUATION
SYCAMORE LN. STA. 202+38
CAROL CT. STA. 400+00

STATION EQUATION
SYCAMORE LN. STA. 205+80
MAPLE AVE STA. 300+00

END CONSTRUCTION
STA. 402+27

MATCH LINE STA. 206+50
SEE SHEET 11 OF 23

MATCH LINE STA. 300+50

LEGEND

- [ADJ] CATCH BASINS TO BE ADJUSTED
- [A] FRAMES AND LIDS TO BE ADJUSTED (SPECIAL)



VILLAGE OF NORTHBROOK

SYCAMORE LN., MAPLE AVE., CAROL CT. RESURFACING
EXISTING AND PROPOSED PLAN

DESIGN: JWH	DATE: 11/30/06
DRAWN: JWH	SCALE: 20'
CHECKED: CRT	FILE NO.: