



F.A.U. ROUTE	SECTION	COUNTY	TOTAL SHEETS	SHEET NO.
1275	06-00145-00-RS	COOK	23	11
FHWA REGION NO.		ILLINOIS PROJECT		

CONTRACT: 83891
 NON-PARTICIPATING FUNDS
 PARTICIPATING FUNDS

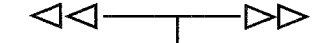


MATCH LINE STA. 206+50
SEE SHEET 10 OF 23

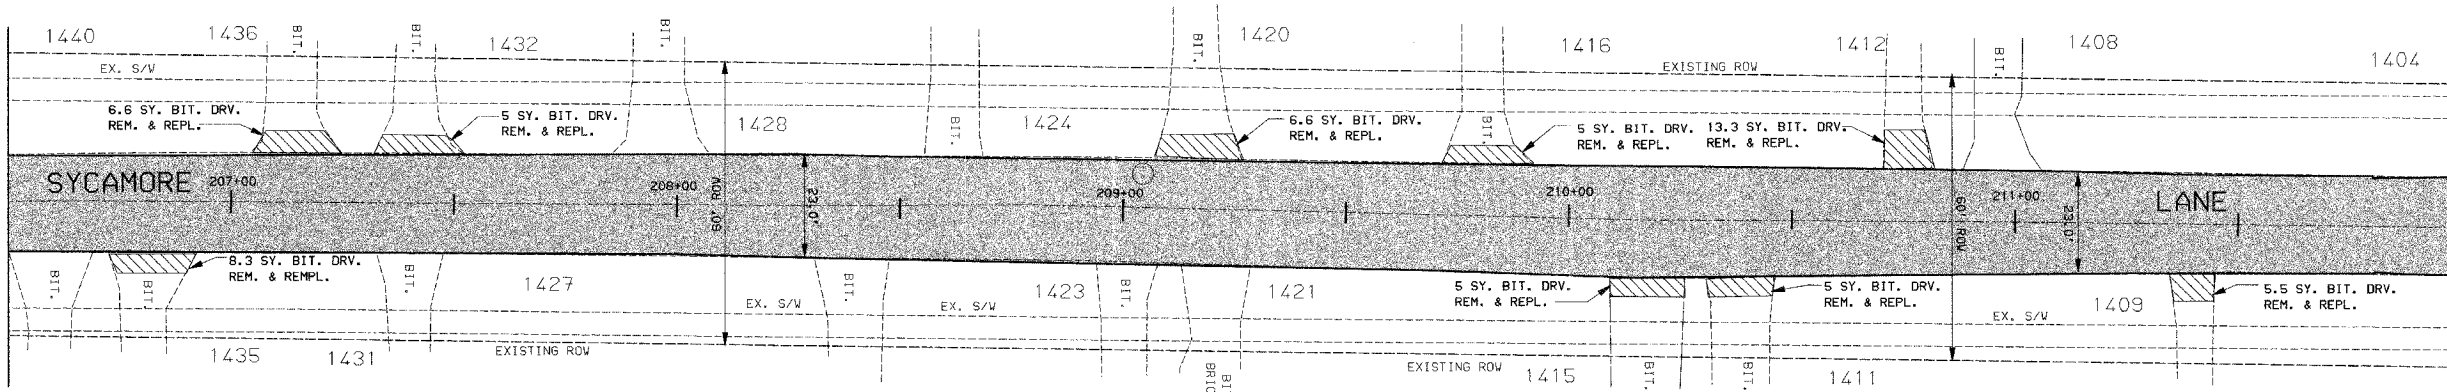

MATCH LINE STA. 212+01
SEE SHEET 7 OF 23

MATCH LINE STA. 101+00
SEE SHEET 12 OF 23

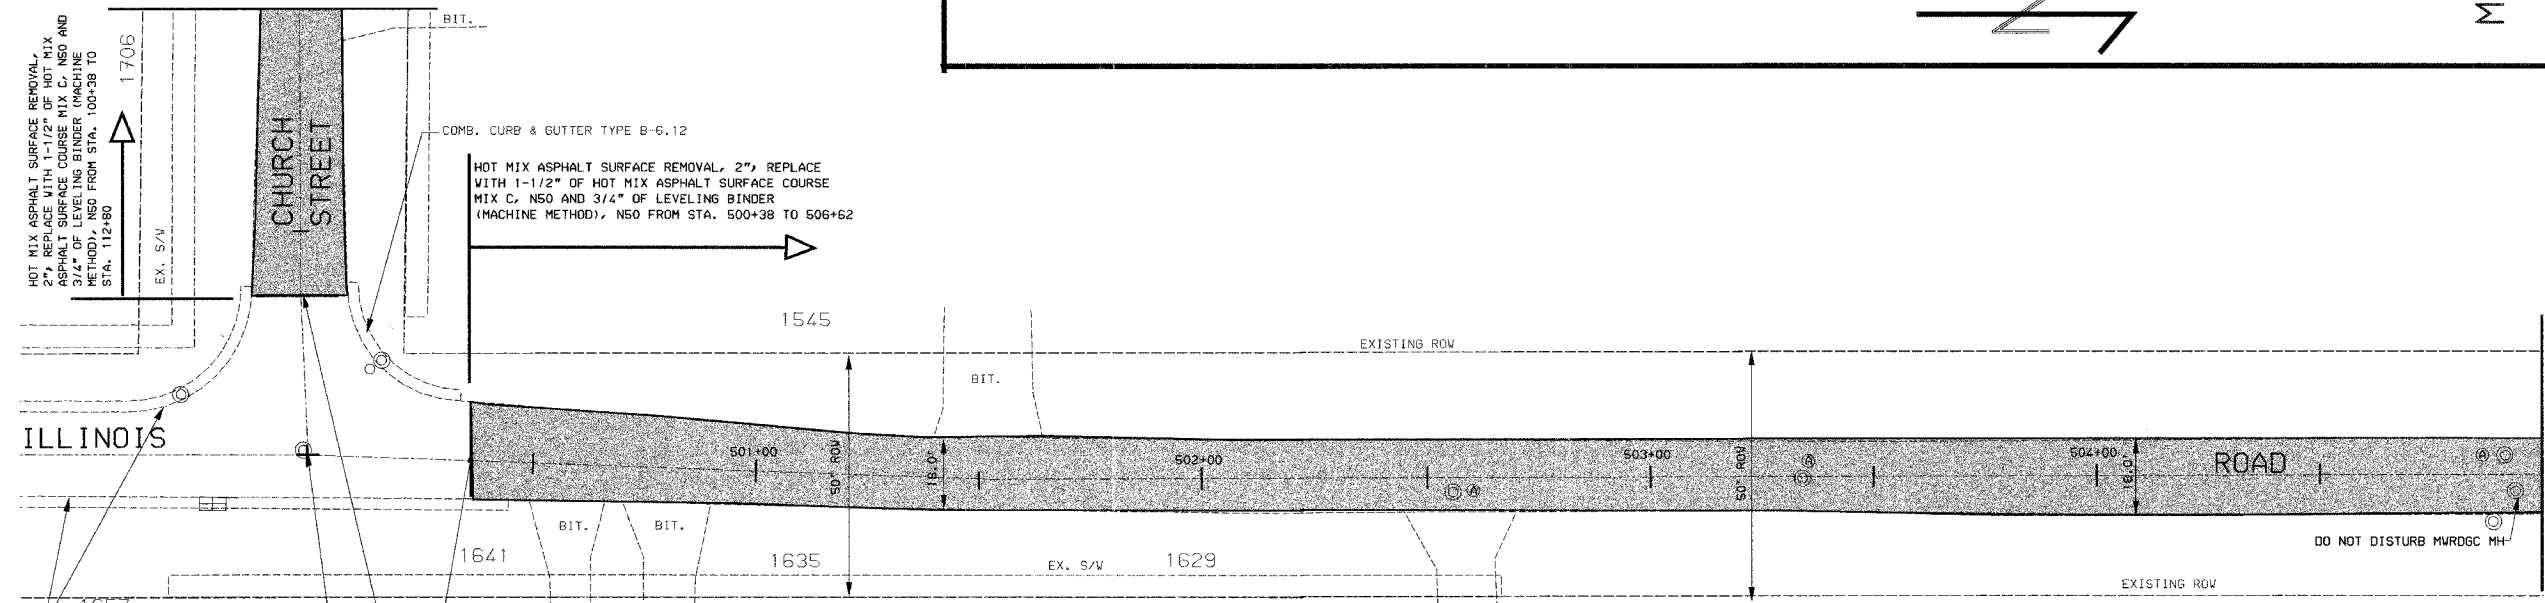


HOT MIX ASPHALT SURFACE REMOVAL, 2\"/>

BEGIN CONSTRUCTION
STA. 100+38

BEGIN CONSTRUCTION
STA. 500+38

LEGEND

- ADJ CATCH BASINS TO BE ADJUSTED
- A FRAMES AND LIDS TO BE ADJUSTED (SPECIAL)
- VB VALVE BOXES TO BE ADJUSTED

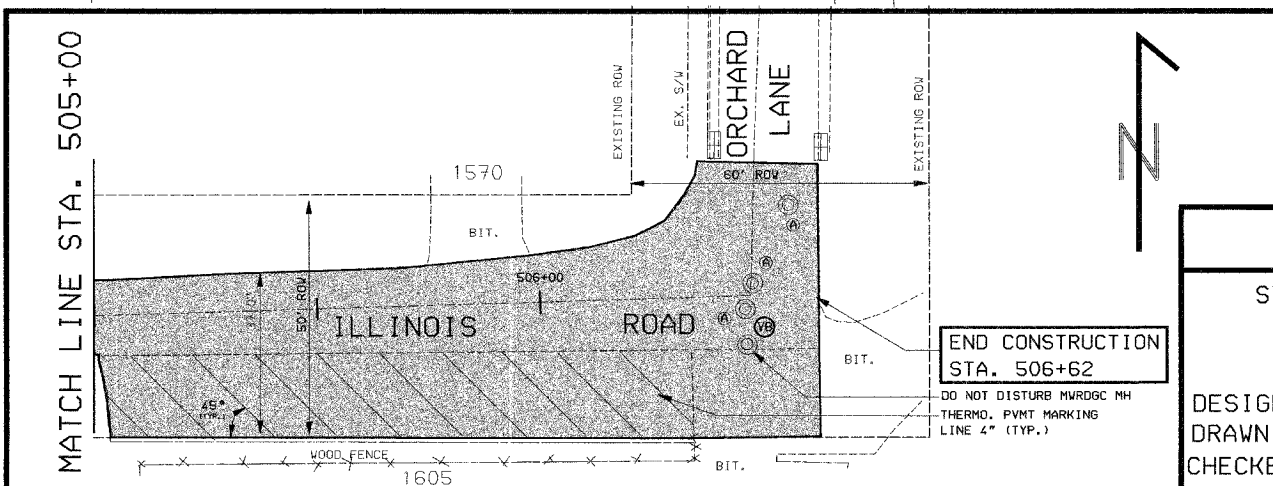

END CONSTRUCTION
STA. 506+62

DO NOT DISTURB MVRDGC MH
THERMO. PVNT MARKING
LINE 4\"/>

VILLAGE OF NORTHBROOK

SYAMORE LANE AND ILLINOIS RD. RESURFACING
EXISTING AND PROPOSED PLAN

DESIGN: JWH
DRAWN: JWH
CHECKED: CRT

DATE: 11/30/06
SCALE: 20'
FILE NO.: