
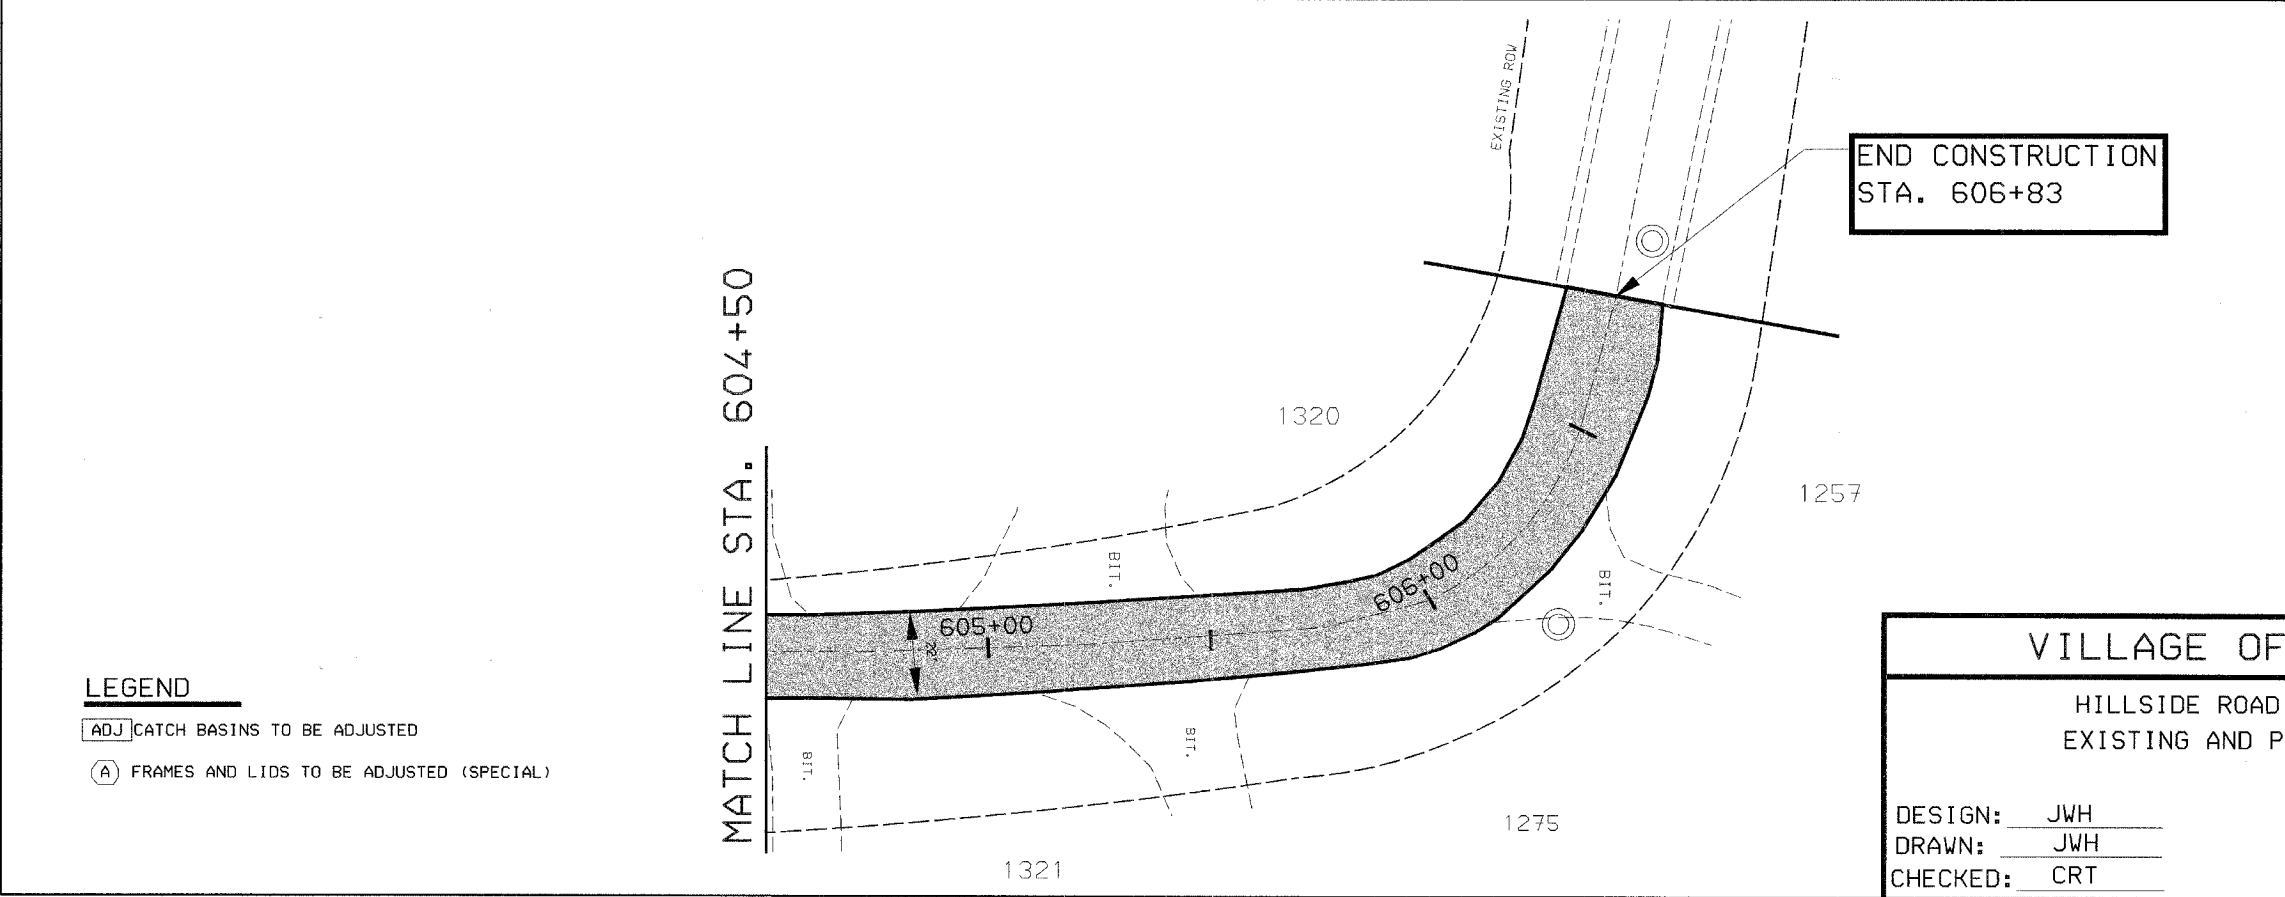


F. A. U. ROUTE	SECTION	COUNTY	TOTAL SHEETS	SHEET NO.
1275	06-00145-00-RS	COOK	23	13
FHWA REGION NO.		ILLINOIS PROJECT		

CONTRACT: 83891

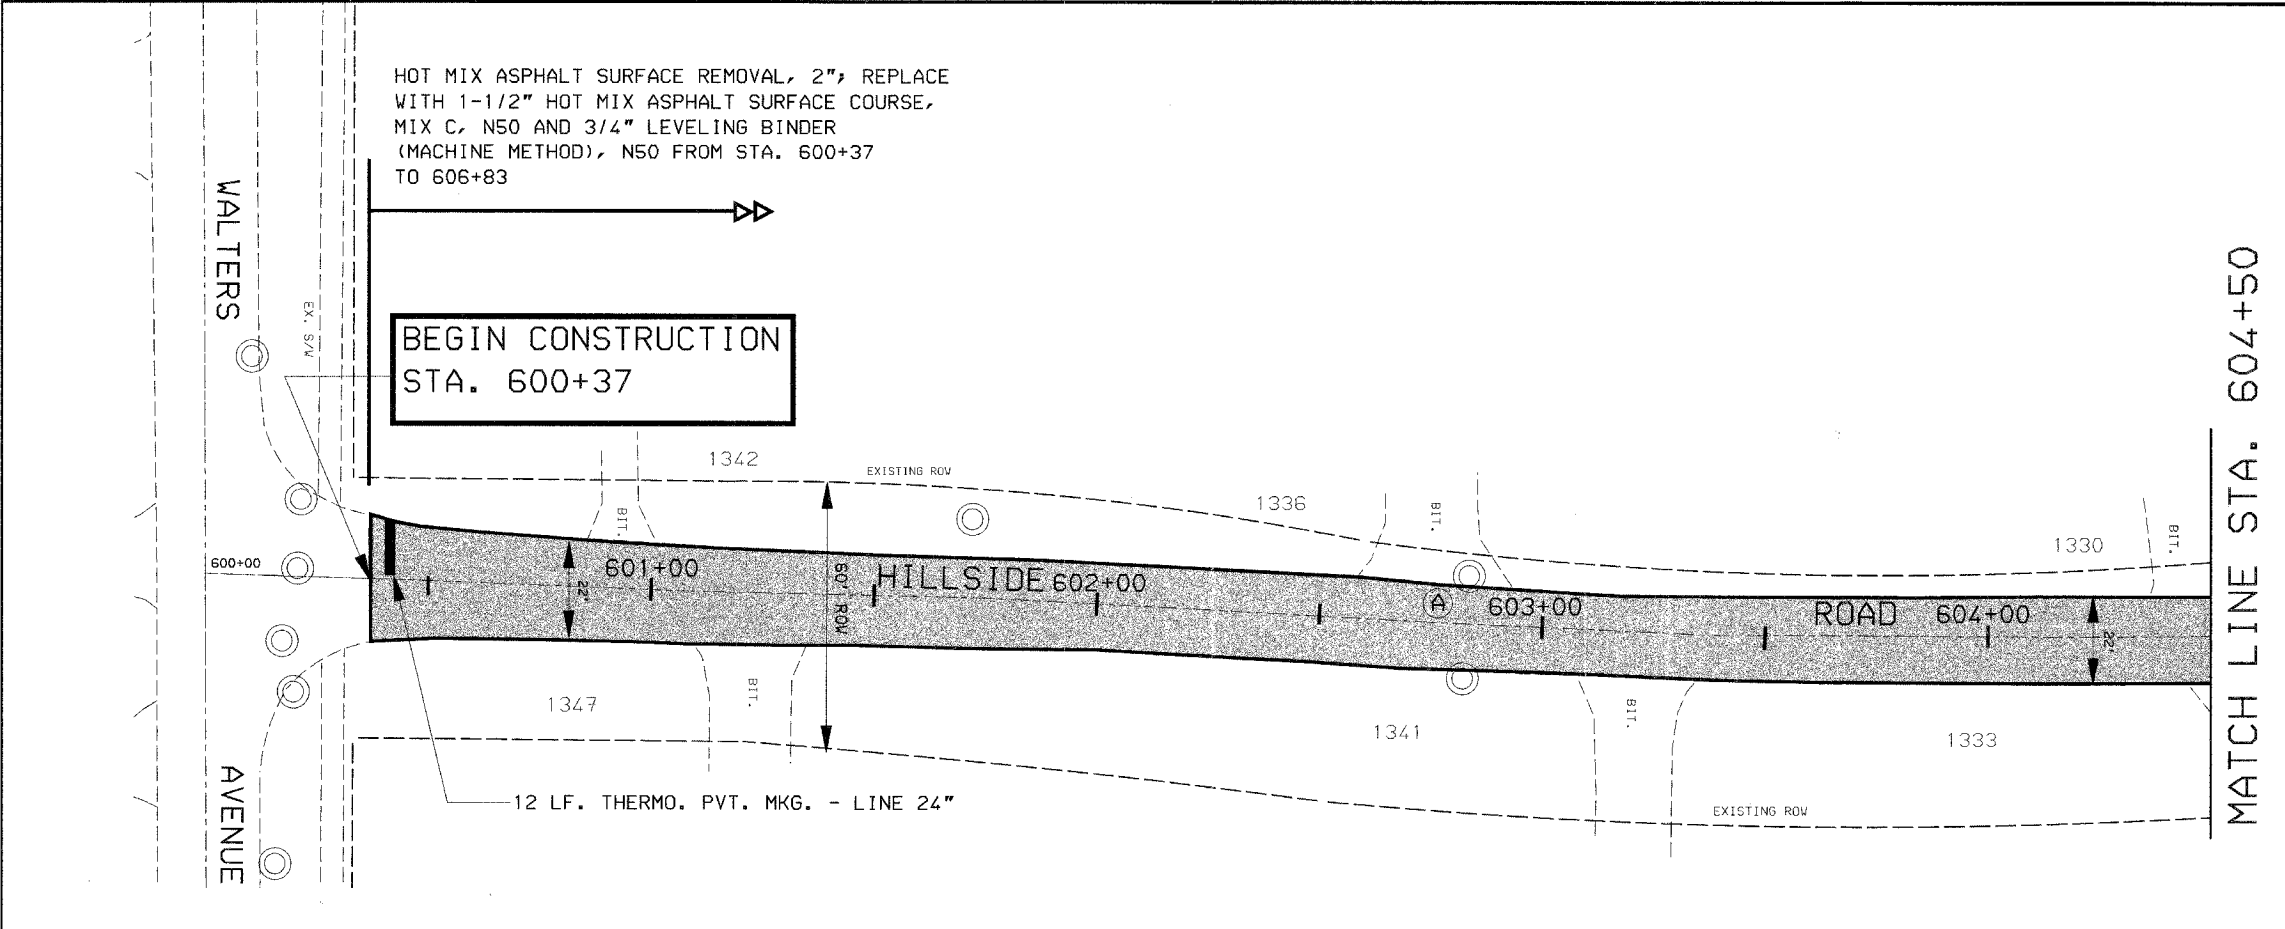

- LEGEND**
- ADJ] CATCH BASINS TO BE ADJUSTED
 - (A) FRAMES AND LIDS TO BE ADJUSTED (SPECIAL)

VILLAGE OF NORTHBROOK

HILLSIDE ROAD RESURFACING
EXISTING AND PROPOSED PLAN

DESIGN: JWH	DATE: 11/30/06
DRAWN: JWH	SCALE: 20'
CHECKED: CRT	FILE NO.: