


F.A.U. ROUTE	SECTION	COUNTY	TOTAL SHEET SHEETS	NO.
1275	06-00145-00-RS	COOK	23	14
FHWA REGION NO.		ILLINOIS PROJECT		
CONTRACT: 83891				

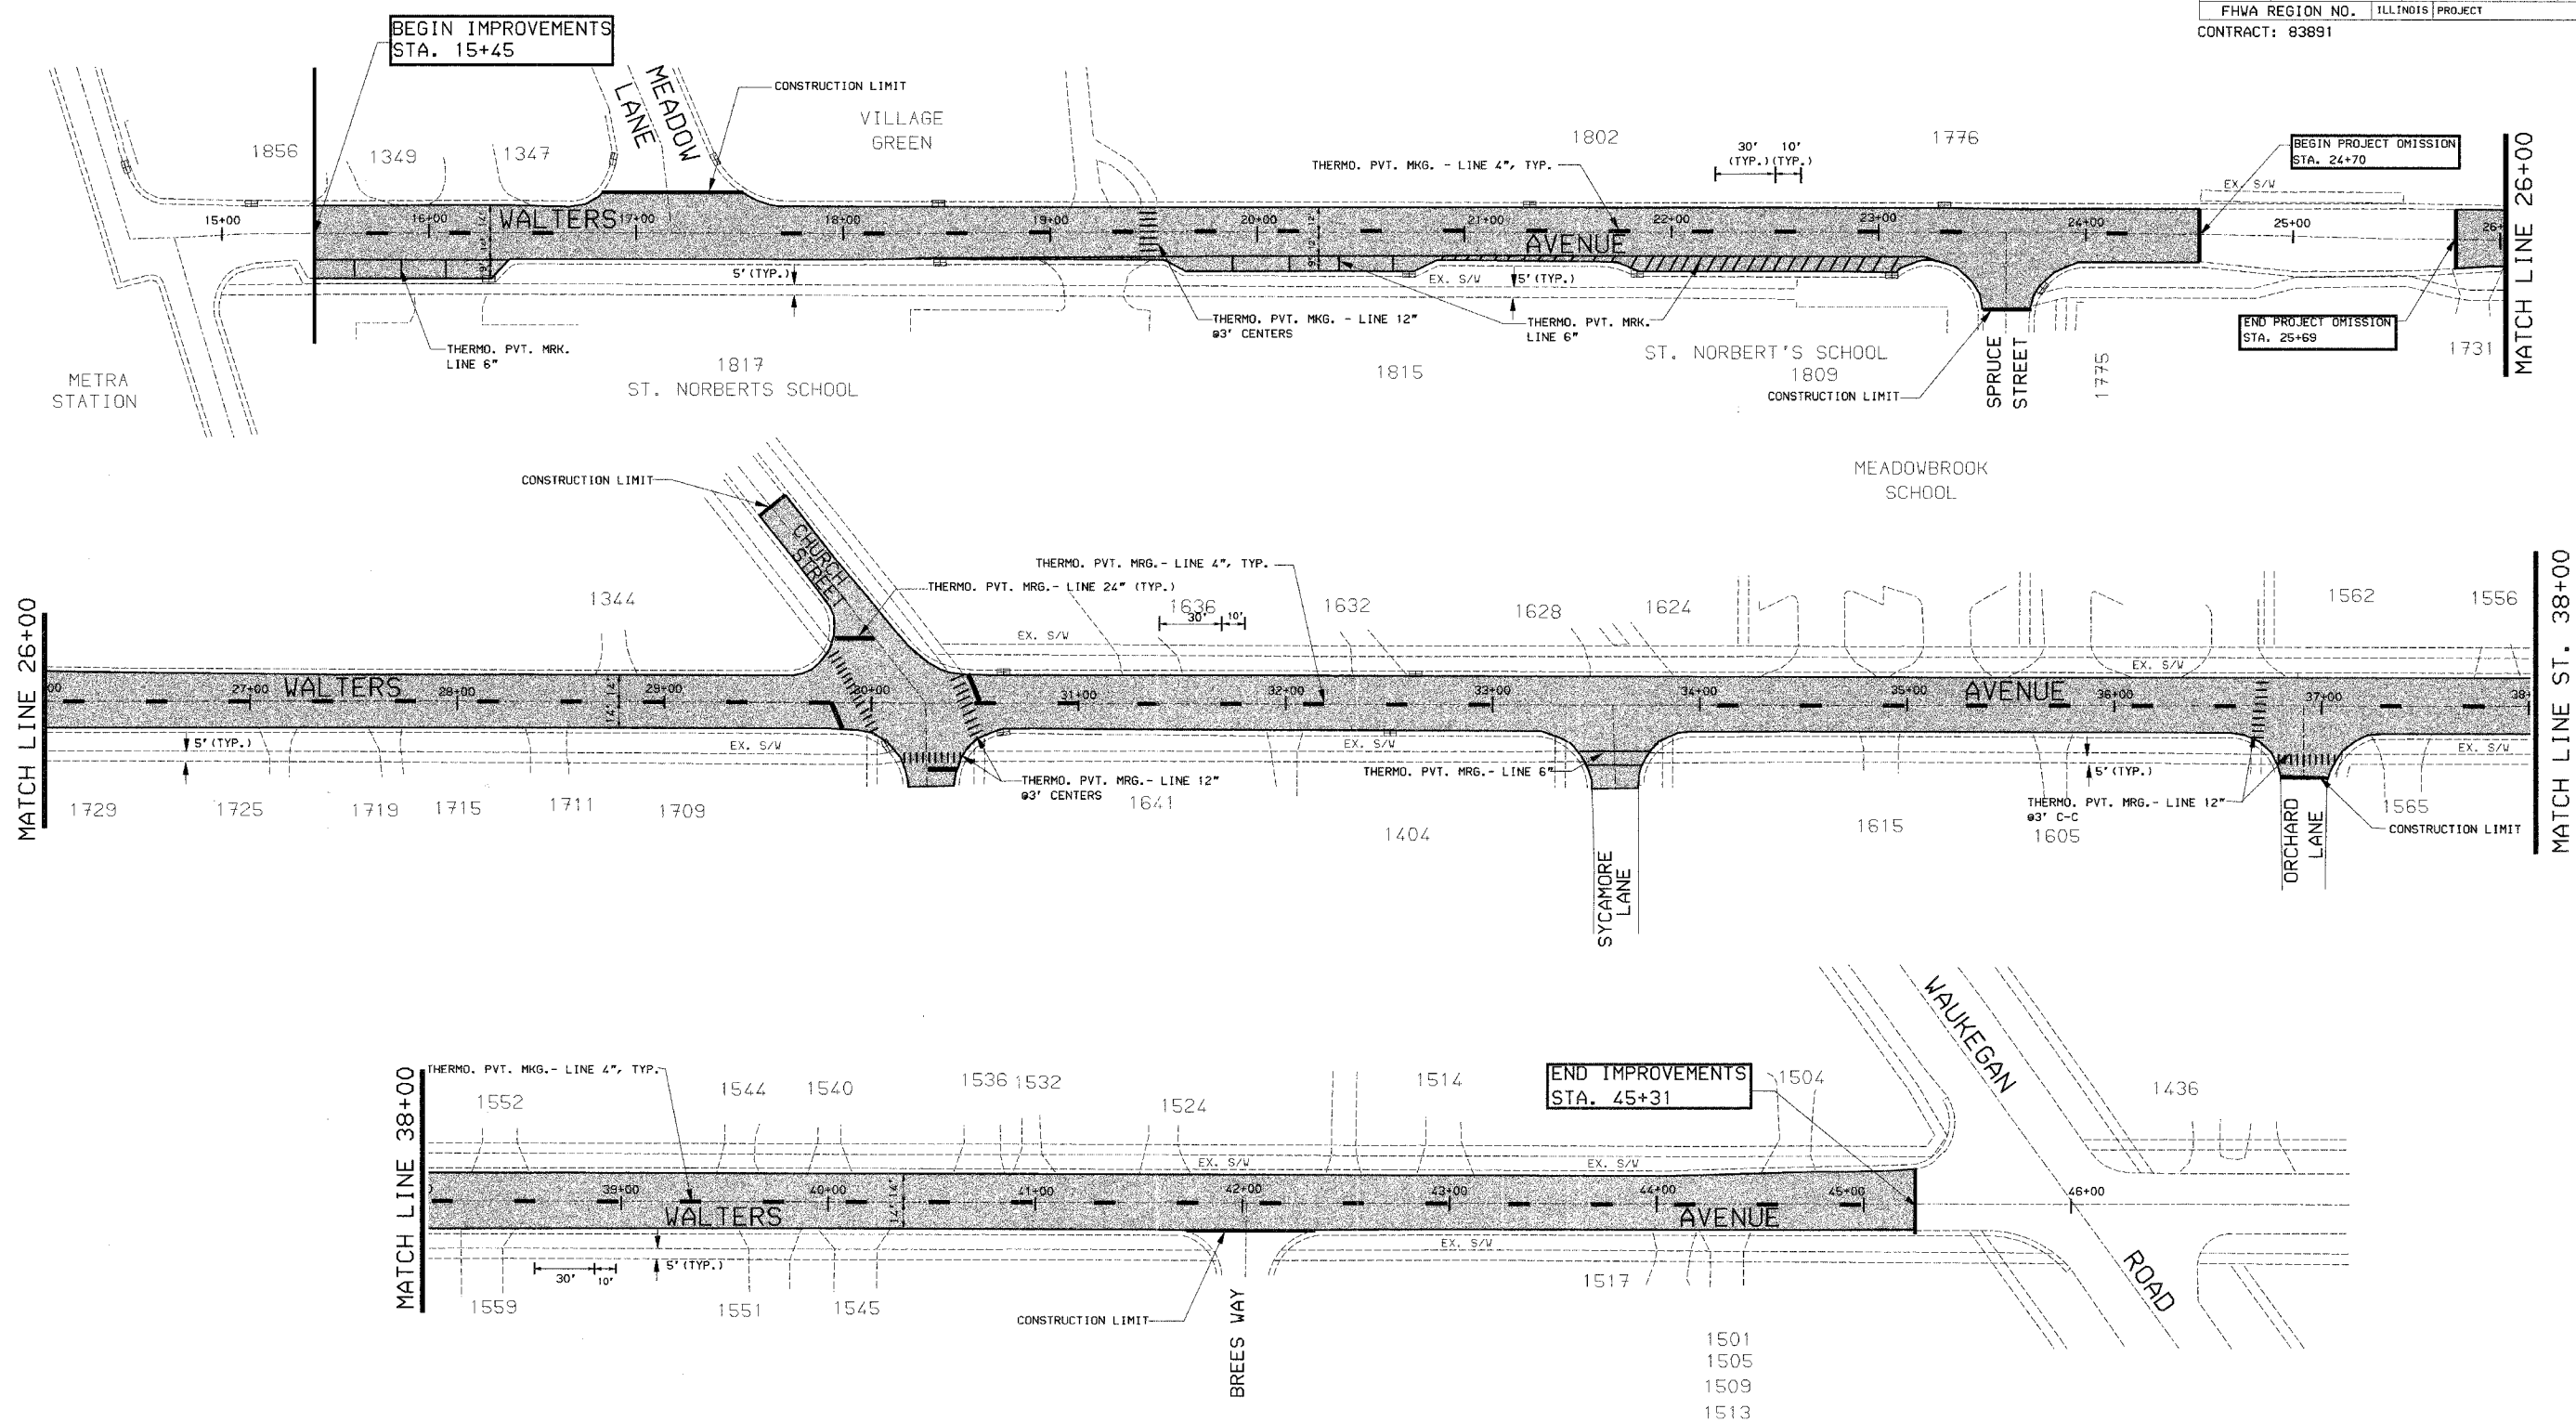

* NOTE: SEE SHEET 10, 11 & 13 FOR PAVEMENT MARKING ON MAPLE AVENUE, ILLINOIS ROAD AND HILLSIDE ROAD.

VILLAGE OF NORTHBROOK	
WALTERS AVENUE RESURFACING EXISTING AND PROPOSED PAVEMENT MARKINGS STA. 15+45 TO STA. 45+31	
DESIGN: JWH	DATE: 11/30/06
DRAWN: JWH	SCALE: 40'
CHECKED: CRT	FILE NO.: