


FAU ROUTE NO.	SECTION	COUNTY	TOTAL SHEETS	SHEET NO.
1342	06-00029-00-RS	KANE	14	7
STA.	TO STA.	ILLINOIS	FED AID PROJECT	
C-91-089-07			M-8003 (729)	
CONTRACT NO.: 83892				

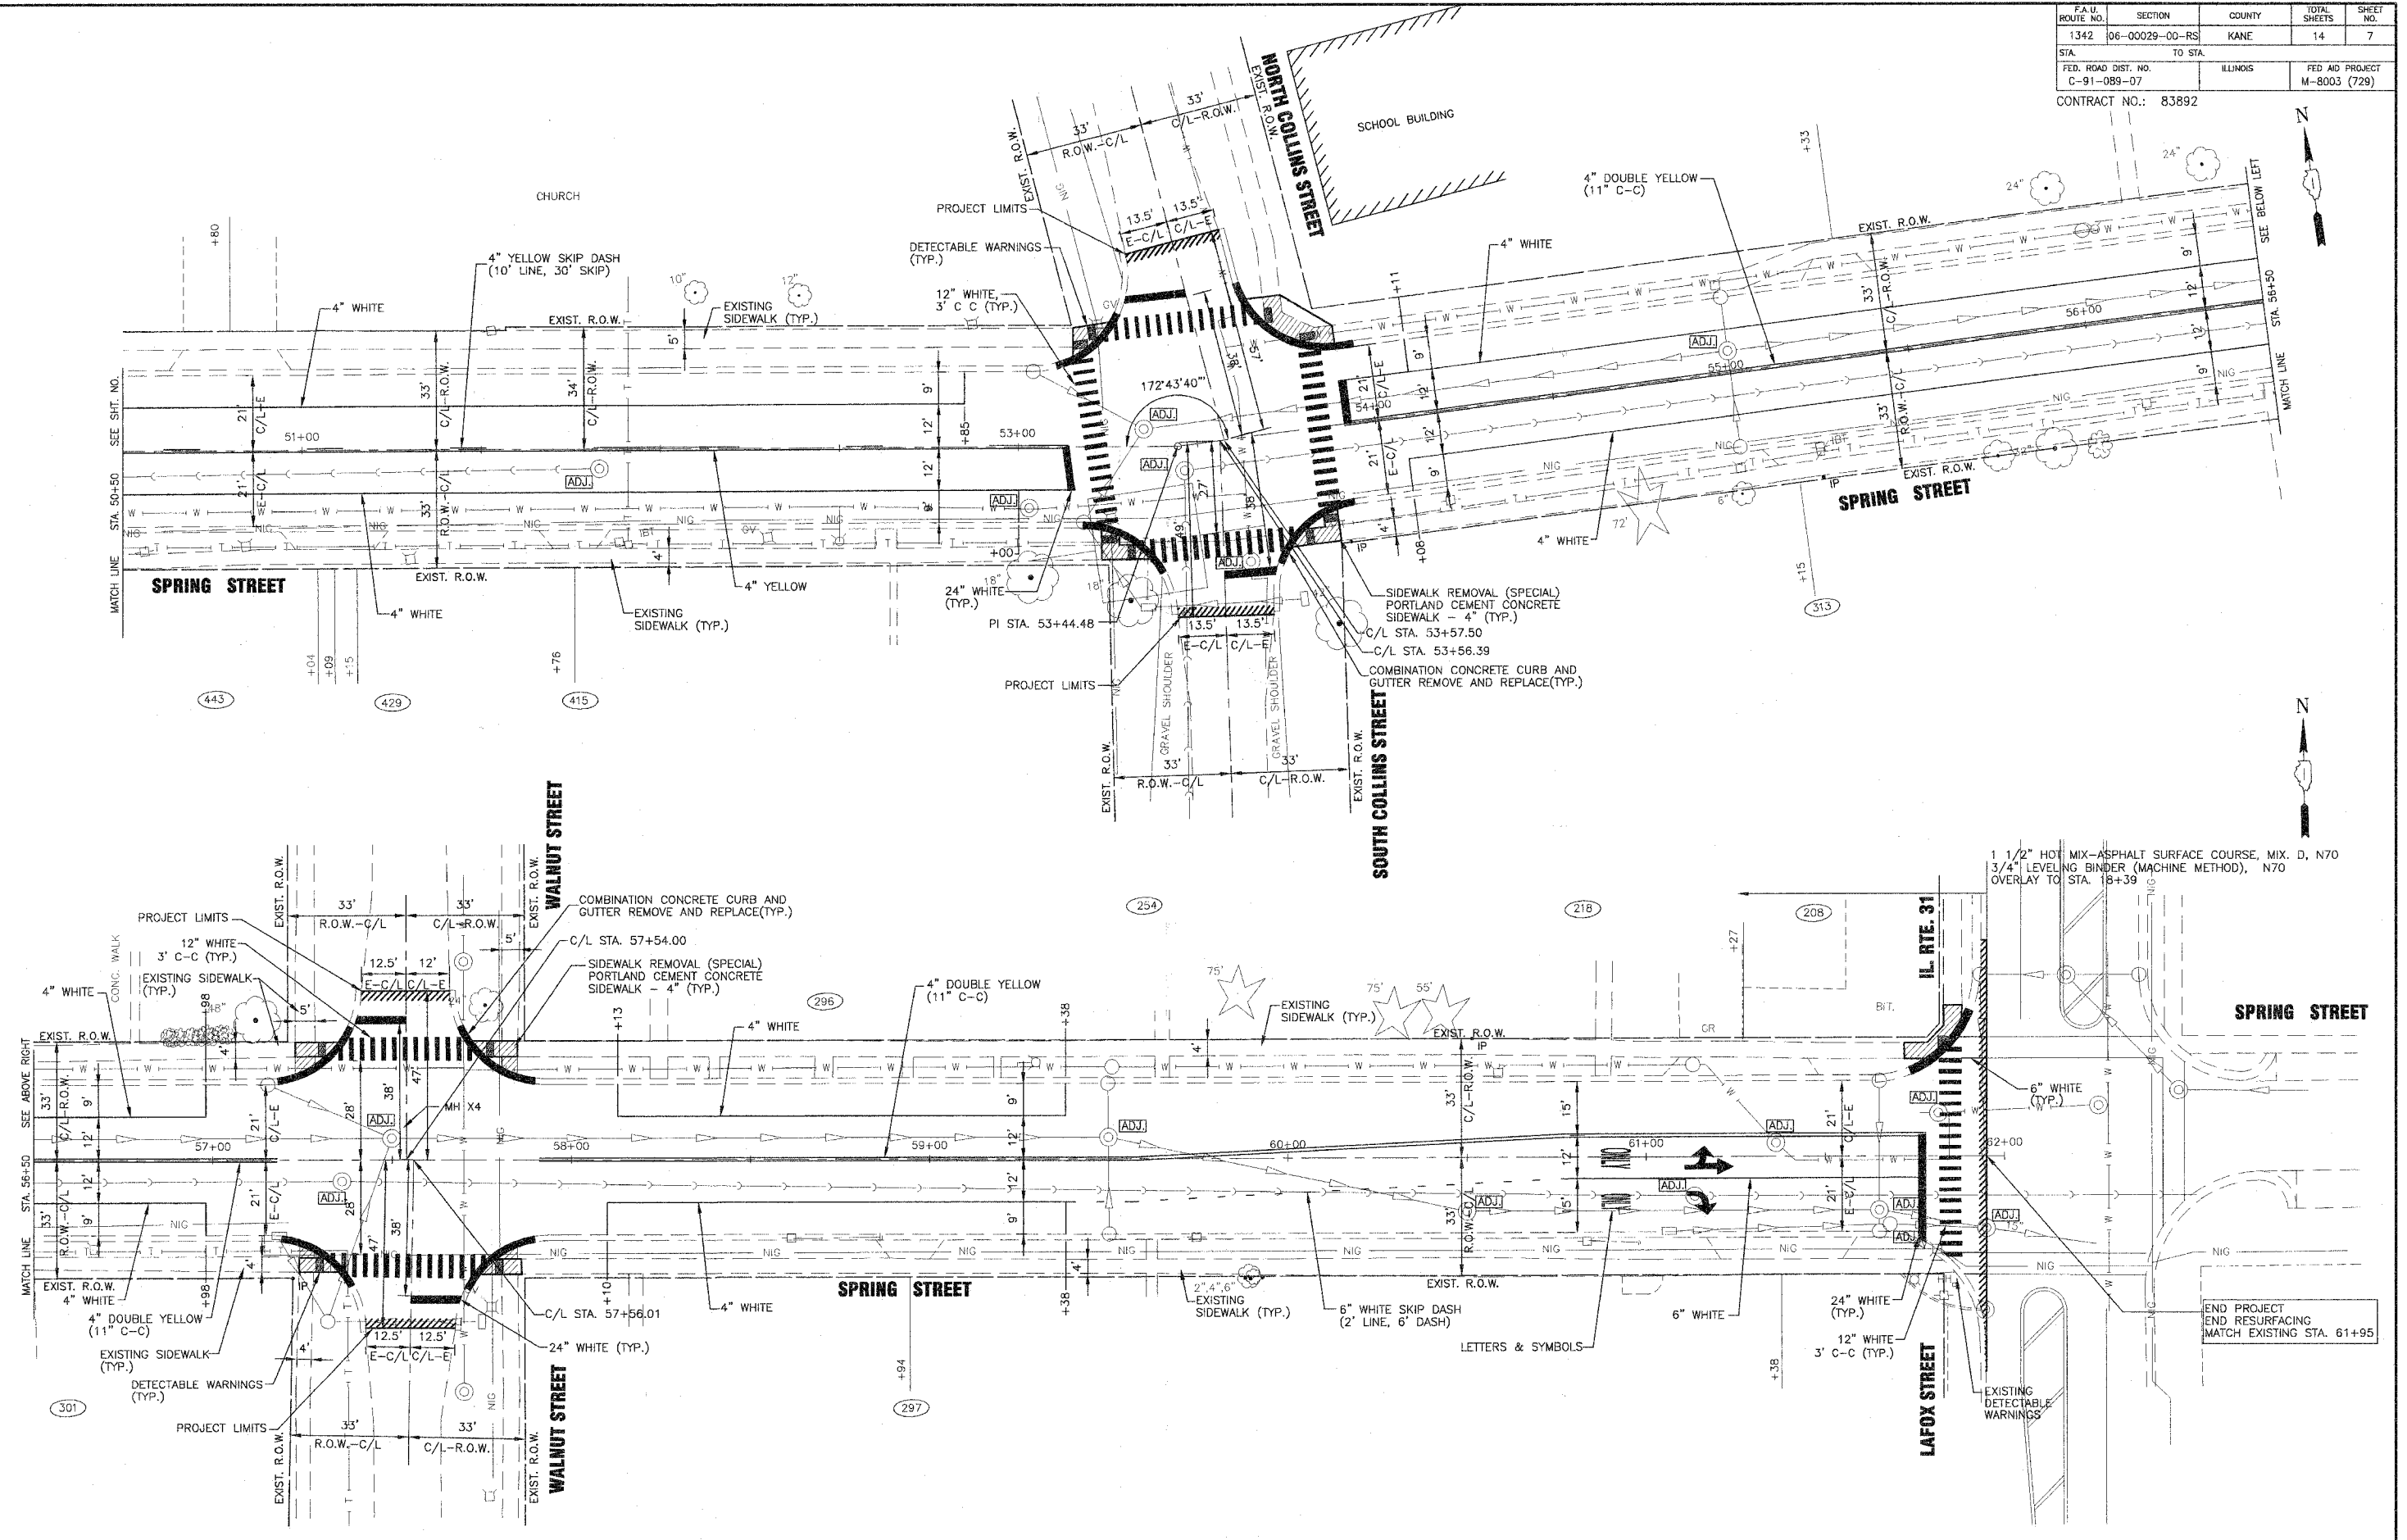

I:\SE\051124\LAPP-DWG\51124.dwg - SH7
 Plot: 11-30-06 2:20pm By: 362amp
 Copyright © 2006, By: Baxter & Woodman, Inc.
 State of Illinois - Professional Design Firm
 License No. - 184-001121 - Expires 4-30-07

CONSULTANTS	REV. NO.	DATE	DESCRIPTION
	1	11-01-06	PER I.D.O.T. REVIEW
	2	11-22-06	PER I.D.O.T. REVIEW

* - REFER TO EQUIPMENT MANUFACTURER'S SHOP DRAWINGS

BAXTER & WOODMAN
 Consulting Engineers

Baxter & Woodman
 Crystal Lake, Illinois 815.459.1280
 Burlington, Wisconsin 262.765.7834
 Mokena, Illinois 708.478.2090
 DeKalb, Illinois 815.787.3111
 Graystake, Illinois 647.223.6088
 Rockford, Illinois 815.489.1651
 Plainfield, Illinois 815.609.7425

VILLAGE OF SOUTH ELGIN, ILLINOIS
FAU 1342 SPRING STREET
STP (LAPP) IMPROVEMENTS

SPRING STREET
STA. 50+50 TO STA. 62+00

DESIGNED BY	JRR	SCALE	HORIZ: 1"=20'
DRAWN BY	UKB	PROJECT NO.	051124
CHECKED BY	MWP	SHEET NO.	7 OF 14
DATE	8/18/06		