


F.A.U. RTE.	SECTION	COUNTY	TOTAL SHEETS	SHEET NO.
	06-00051-00-MS	COOK/DUPAGE	14	9
STA.		TO STA.		
FED. ROAD DIST. NO. 7 ILLINOIS FED. AID PROJECT M-8003658				

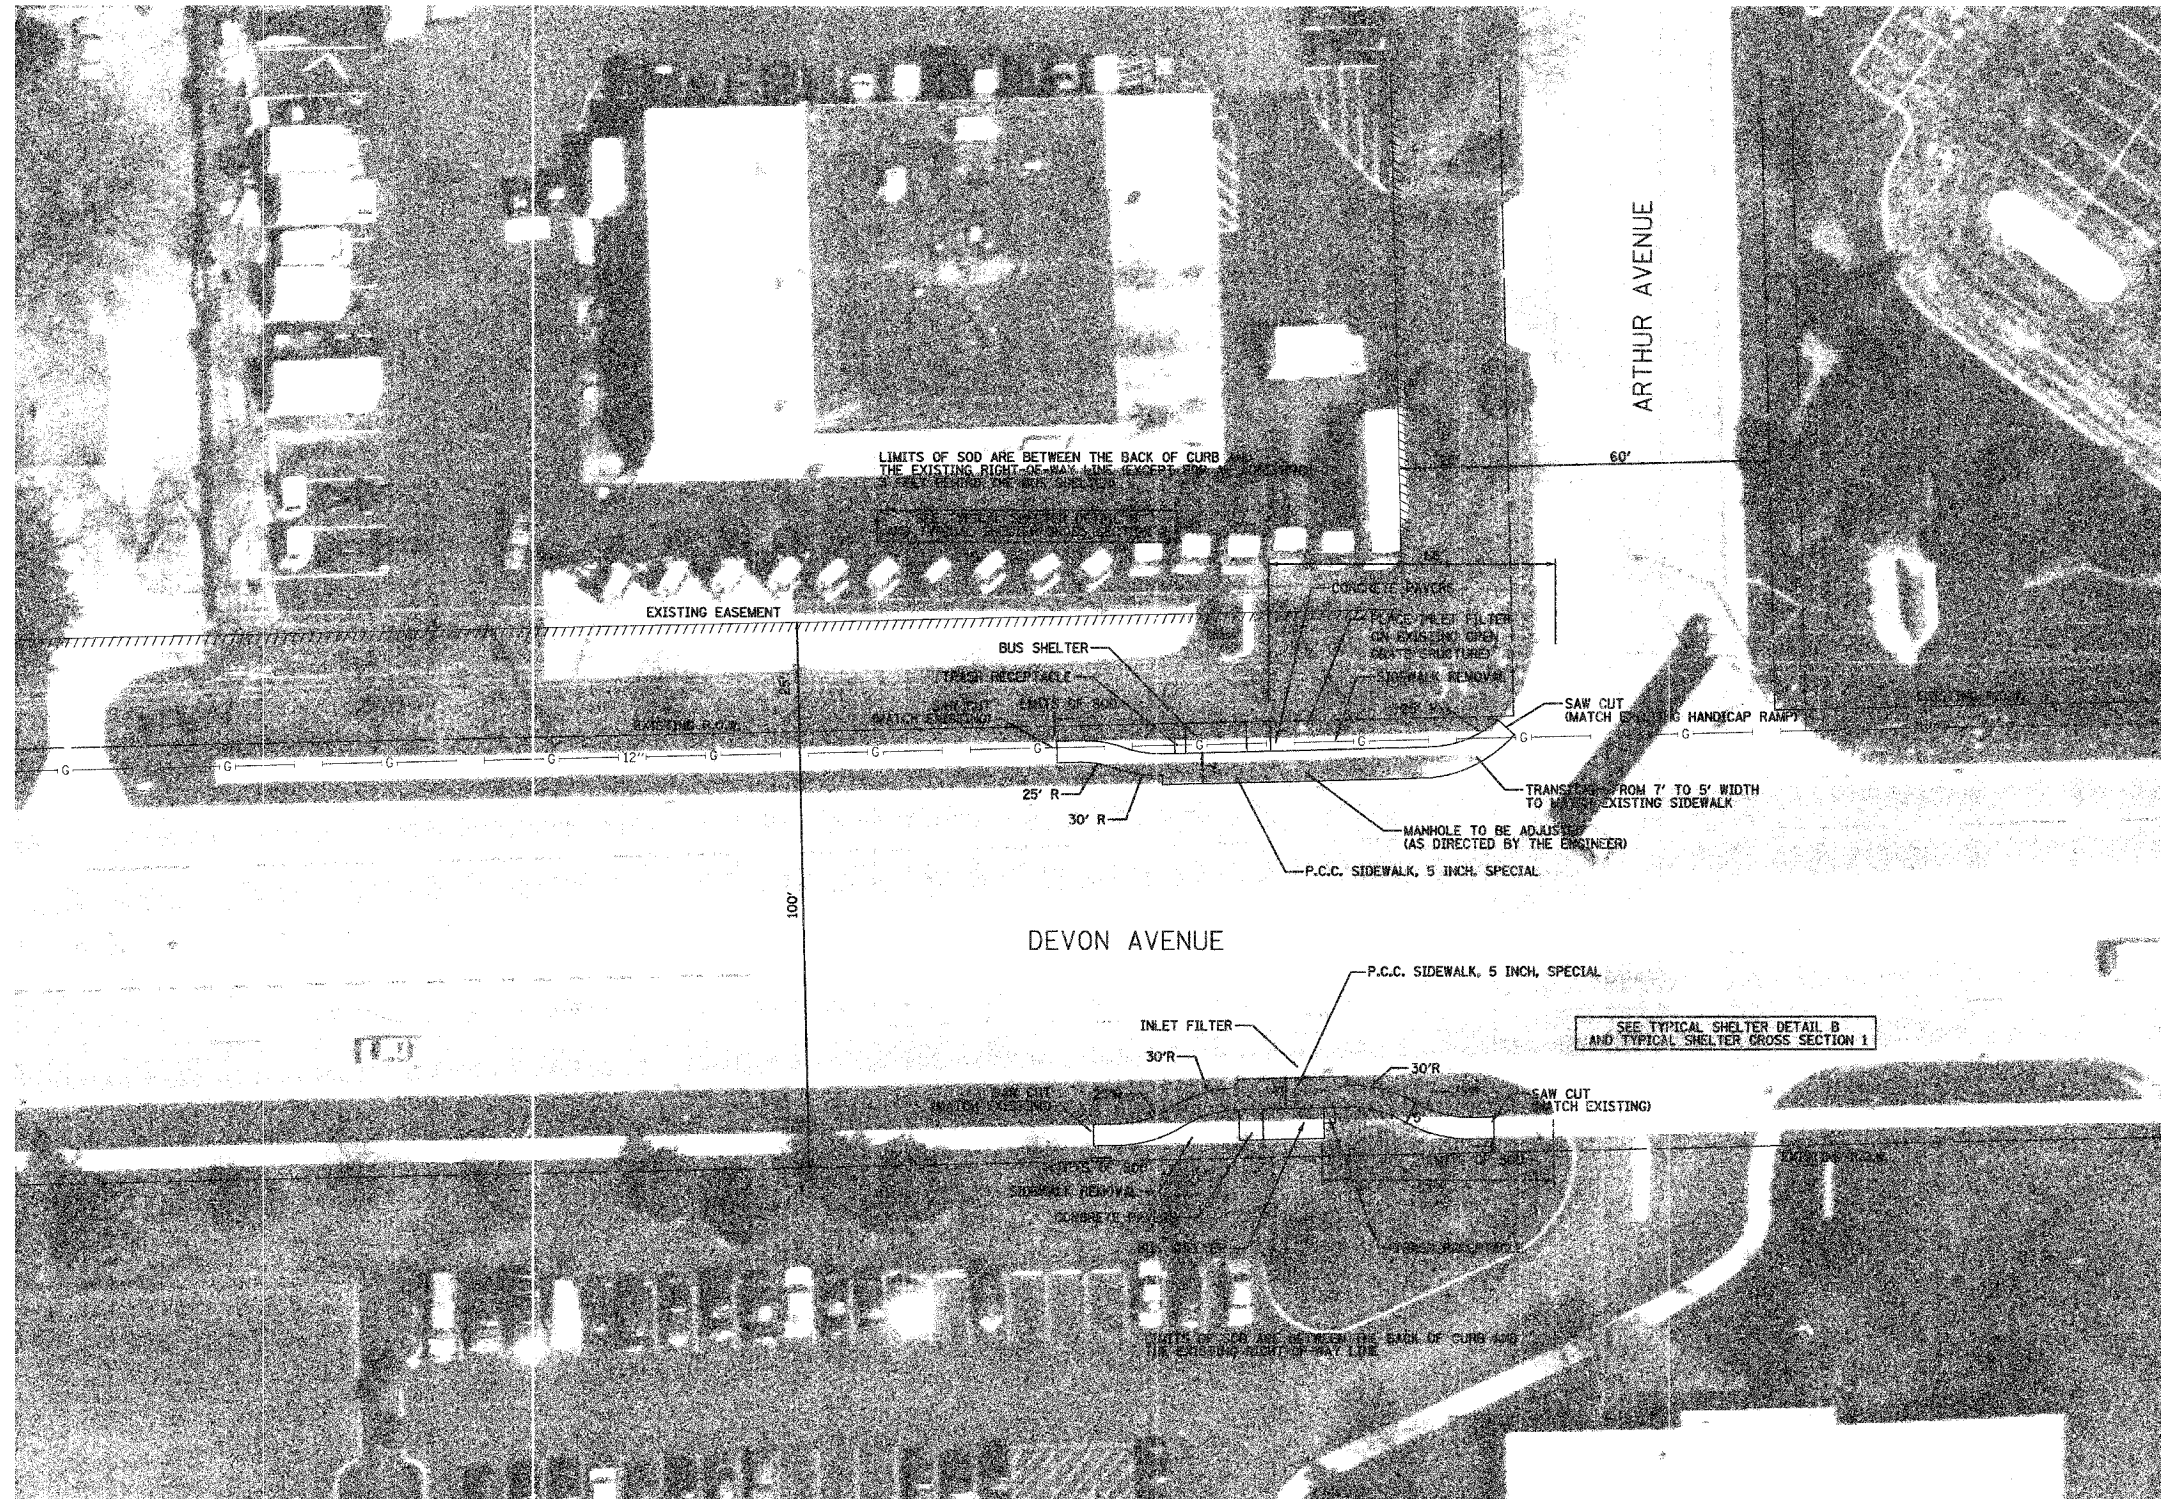

SCHEDULE OF QUANTITIES (NORTH SIDE)


SIDEWALK REMOVAL	516 SQ FT
P.C.C. SIDEWALK, 5 INCH, SPECIAL	671 SQ FT
PROTECTIVE COAT	86 SQ YD
CONCRETE PAVERS	38.5 SQ FT
BUS SHELTER	1 EACH
TRASH RECEPTACLES	1 EACH
FURNISH AND PLACE TOPSOIL, 4"	70 SQ YD
SODDING	70 SQ YD
FERTILIZER NUTRIENT	1 POUND
INLET FILTERS	1 EACH
MANHOLES TO BE ADJUSTED	1 EACH

SCHEDULE OF QUANTITIES (SOUTH SIDE)

SIDEWALK REMOVAL	460 SQ FT
P.C.C. SIDEWALK, 5 INCH, SPECIAL	524 SQ FT
PROTECTIVE COAT	69 SQ YD
CONCRETE PAVERS	38.5 SQ FT
BUS SHELTER	1 EACH
TRASH RECEPTACLES	1 EACH
FURNISH AND PLACE TOPSOIL, 4"	110 SQ YD
SODDING	110 SQ YD
FERTILIZER NUTRIENT	2 POUND
INLET FILTERS	1 EACH

ILLINOIS DEPARTMENT OF TRANSPORTATION

BUS SHELTER INSTALLATION PLAN  
NORTHWEST AND SOUTHWEST CORNERS OF  
DEVON AVENUE AND ARTHUR AVENUE

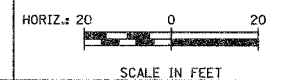

DATE: 12/1/06  
DESIGNED BY: DJK  
CHECKED BY: JRV