

F.A.U. RTE.	SECTION	COUNTY	TOTAL SHEETS	SHEET NO.
05-00051-00-MS	COOK/DUPAGE		14	10
STA.		TO STA.		
FED. ROAD DIST. NO. 7 ILLINOIS FED. AID PROJECT M-8003658				




**SCHEDULE OF QUANTITIES
NORTH SIDE**

SIDEWALK REMOVAL	462 SQ FT
P.C.C. SIDEWALK, 5 INCH, SPECIAL	528 SQ FT
PROTECTIVE COAT	70 SQ YD
CONCRETE PAVERS	38.5 SQ FT
BUS SHELTER	1 EACH
TRASH RECEPTACLES	1 EACH
FURNISH AND PLACE TOPSOIL, 4"	90 SQ YD
SODDING	90 SQ YD
FERTILIZER NUTRIENT	1 POUND
INLET FILTERS	1 EACH

**SCHEDULE OF QUANTITIES
SOUTH SIDE**

P.C.C. SIDEWALK, 5 INCH, SPECIAL	343 SQ FT
PROTECTIVE COAT	49 SQ YD
CONCRETE PAVERS	38.5 SQ FT
BUS SHELTER	1 EACH
TRASH RECEPTACLES	1 EACH
FURNISH AND PLACE TOPSOIL, 4"	50 SQ YD
SODDING	50 SQ YD
FERTILIZER NUTRIENT	1 POUND
INLET FILTERS	1 EACH
MODULAR BLOCK RETAINING WALL	152 SQ FT

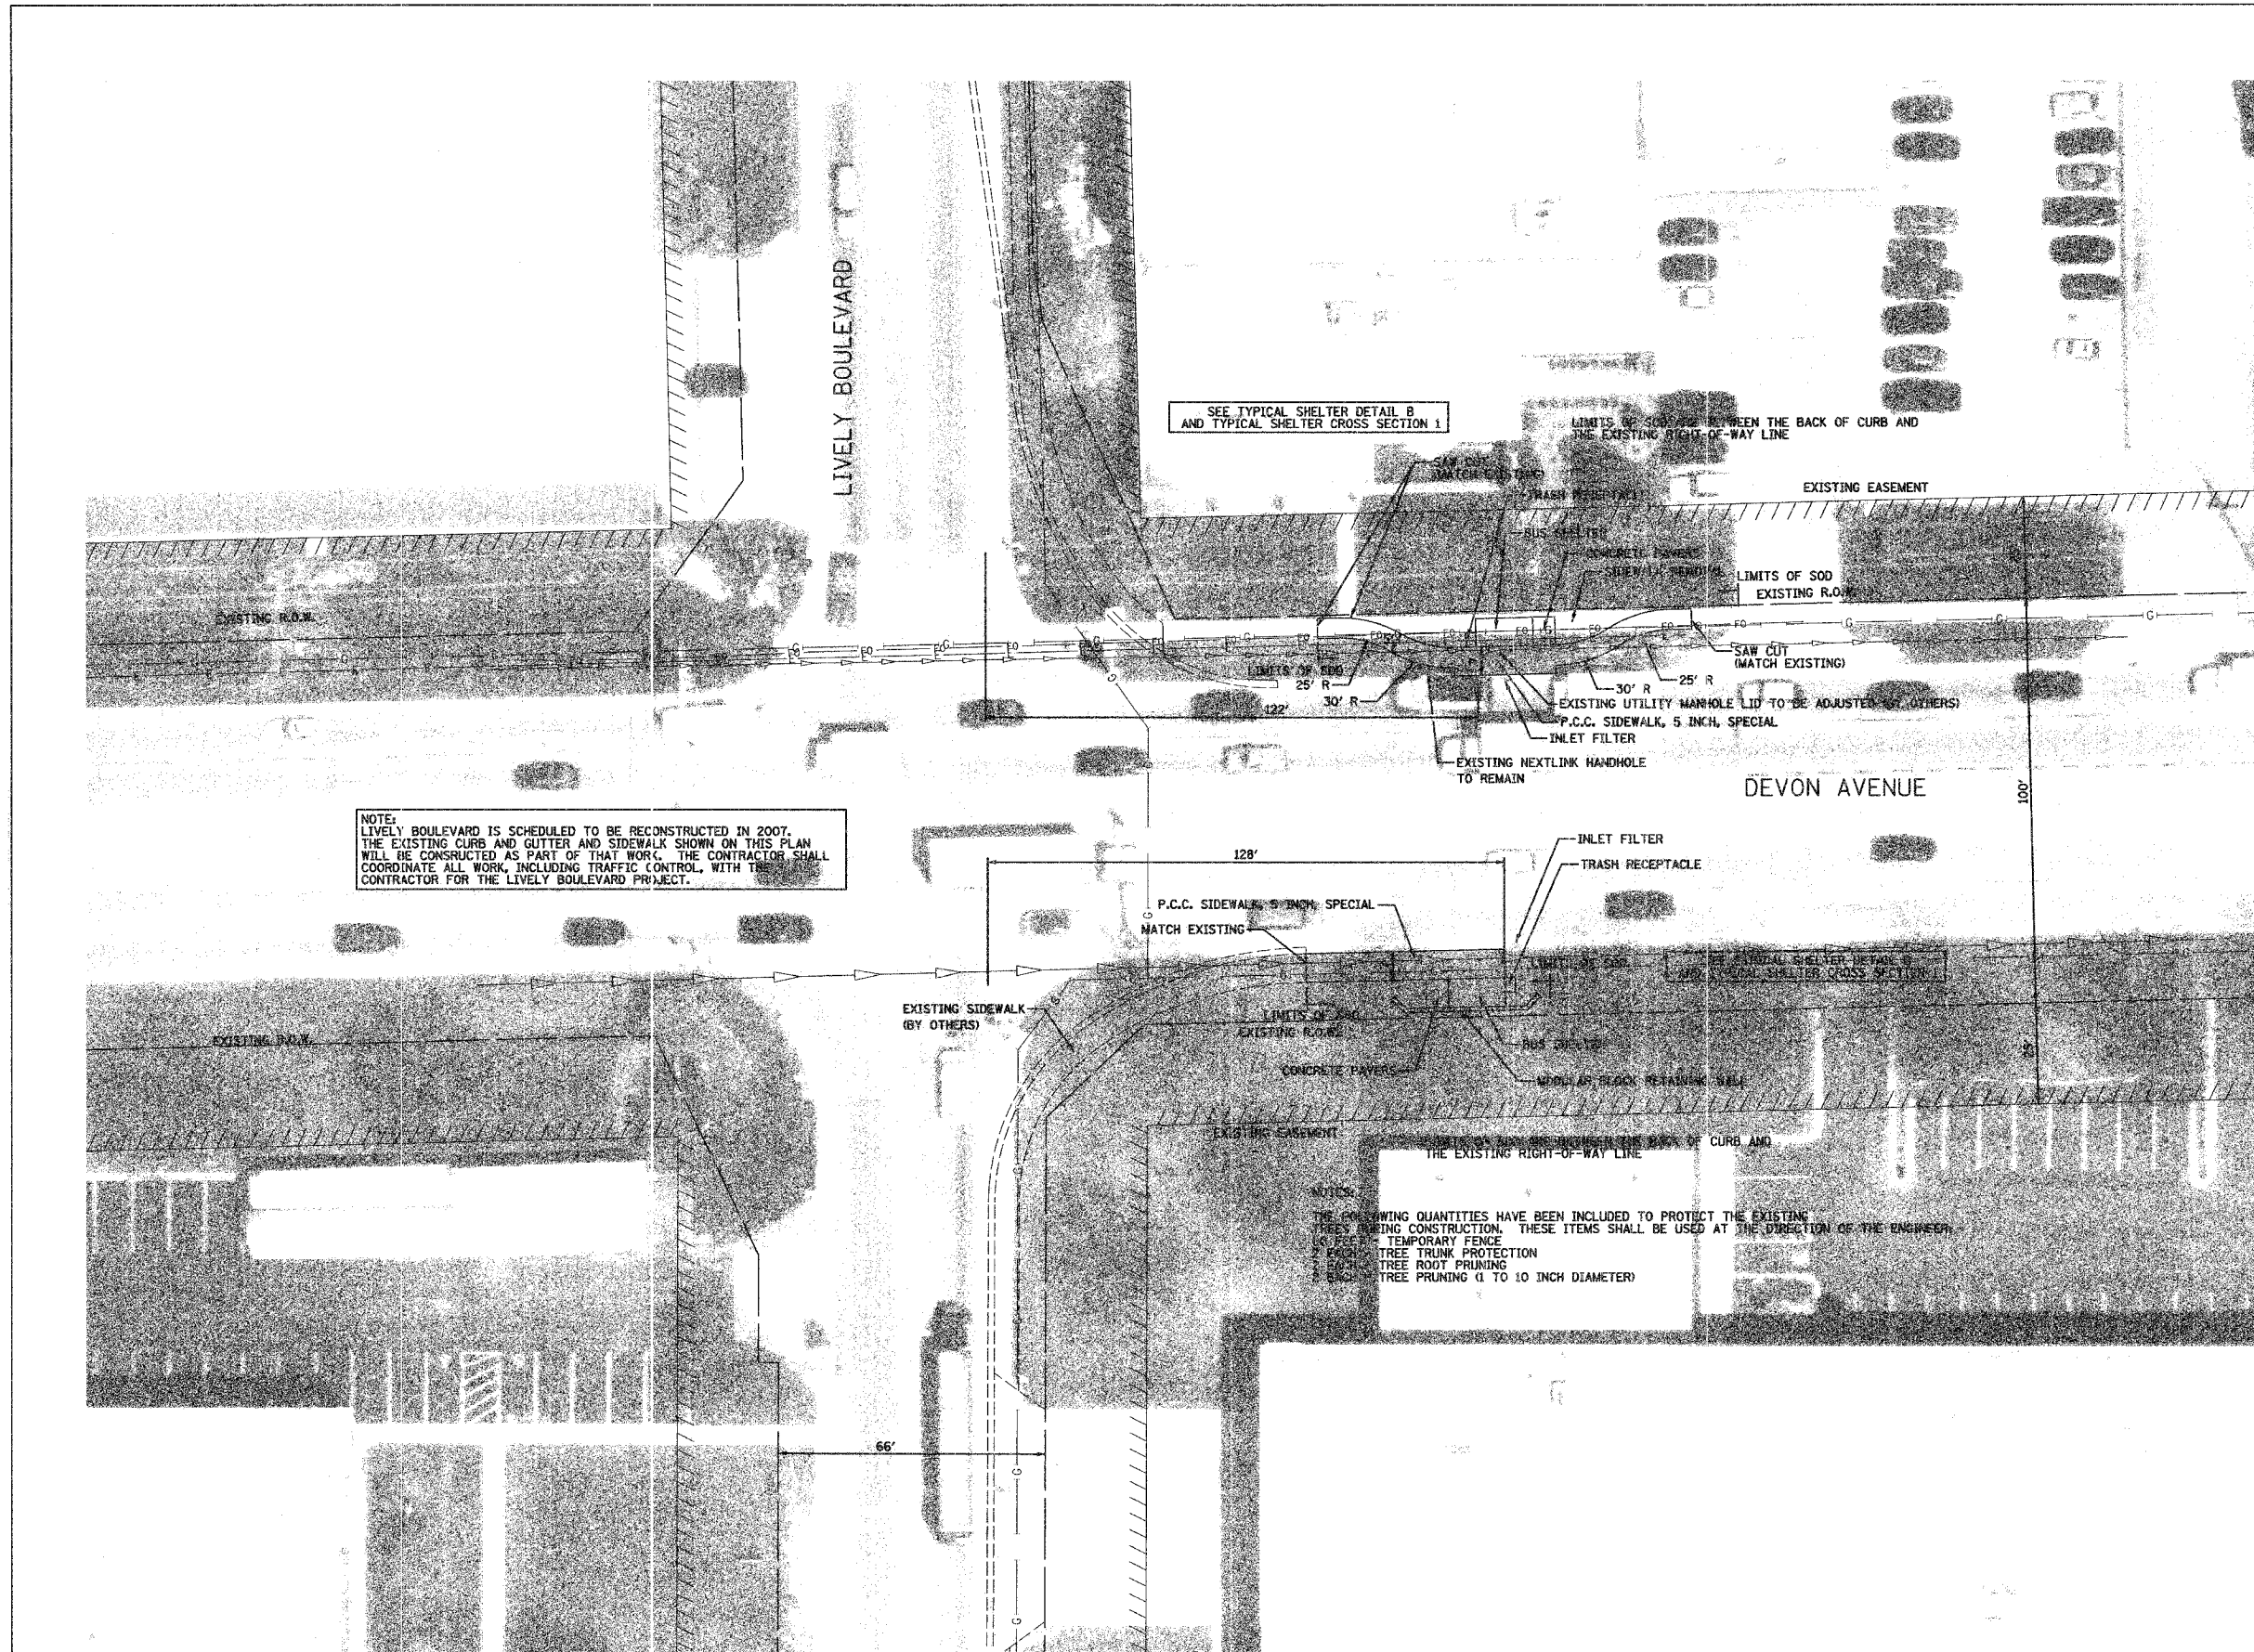

ILLINOIS DEPARTMENT OF TRANSPORTATION

BUS SHELTER INSTALLATION PLAN

NORTHEAST AND SOUTHEAST CORNER OF
DEVON AVENUE AND LIVELY BOULEVARD

HORIZ.: 20 0 20
SCALE IN FEET

DATE: 12/1/06
DESIGNED BY: DJK
CHECKED BY: JRV