



F.A.U. RTE.	SECTION	COUNTY	TOTAL SHEETS	SHEET NO.
06-00051-00-MS	COOK/DUPAGE		14	12
STA.		TO STA.		
FED. ROAD DIST. NO. 7		ILLINOIS FED. AID PROJECT M-8003658		

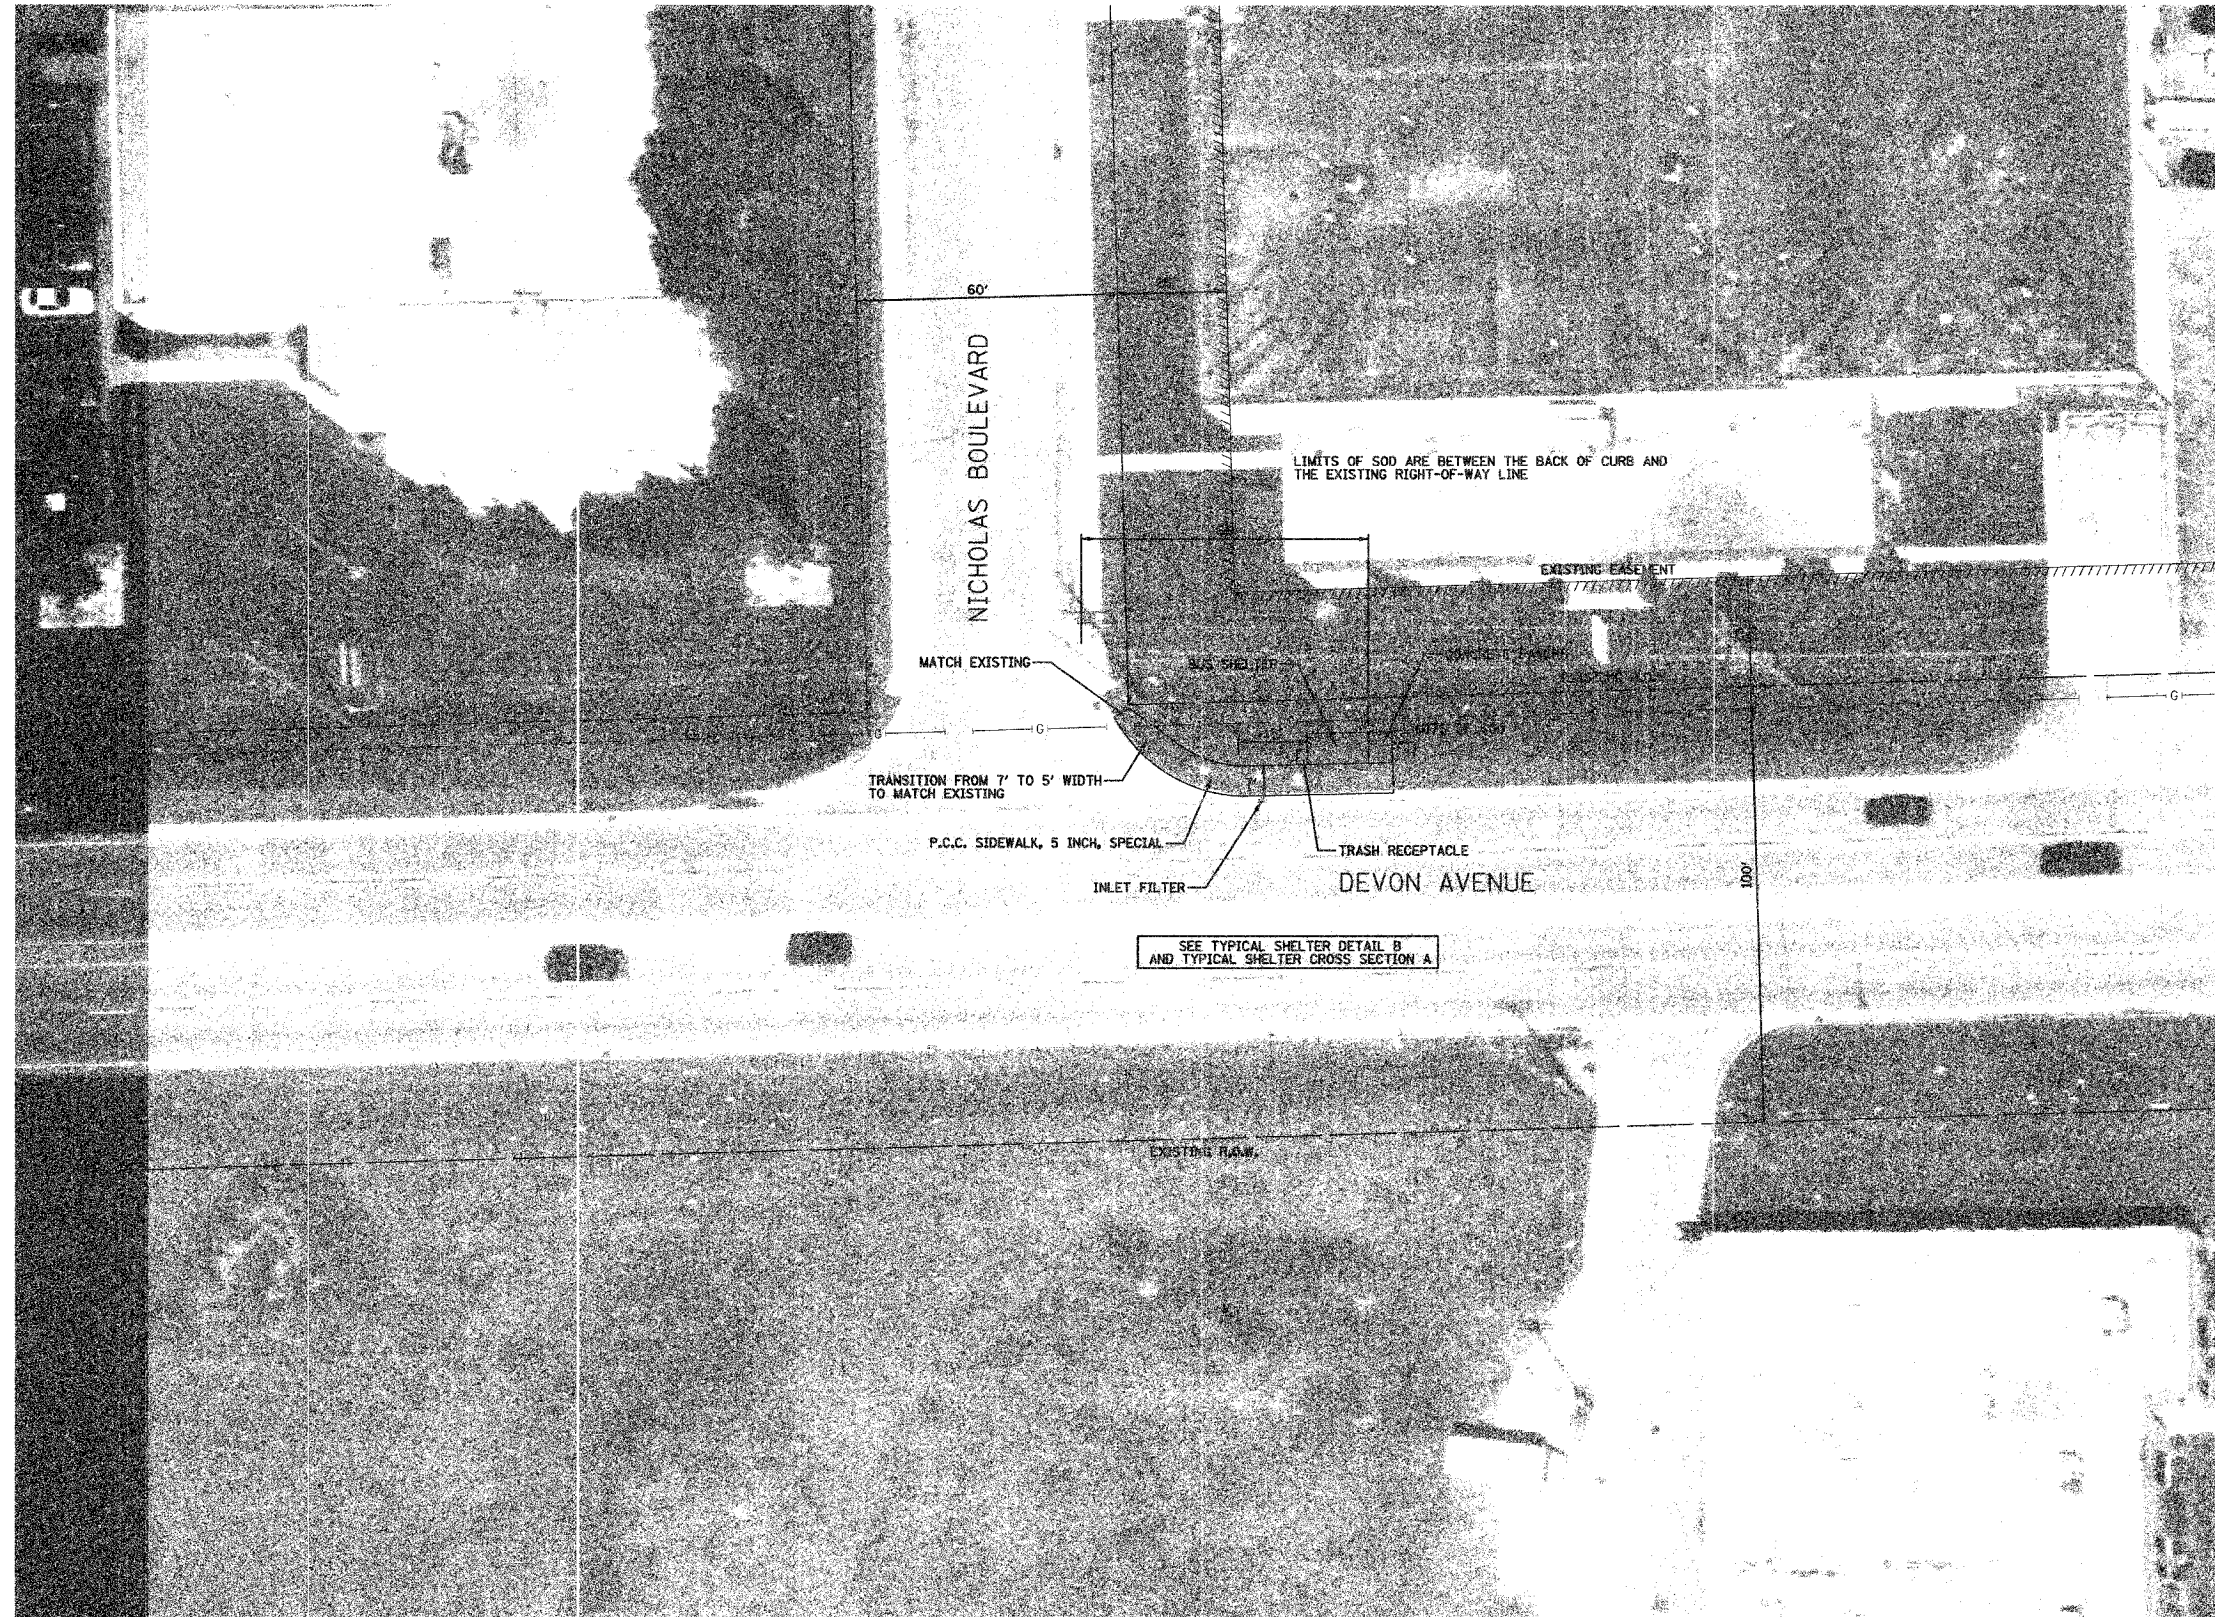

SCHEDULE OF QUANTITIES

P.C.C. SIDEWALK, 5 INCH, SPECIAL	463 SQ FT
PROTECTIVE COAT	63 SQ YD
CONCRETE PAVERS	38.5 SQ FT
BUS SHELTER	1 EACH
TRASH RECEPTACLES	1 EACH
FURNISH AND PLACE TOPSOIL, 4"	80 SQ YD
SODDING	80 SQ YD
FERTILIZER NUTRIENT	1 POUND
INLET FILTERS	1 EACH

ILLINOIS DEPARTMENT OF TRANSPORTATION
BUS SHELTER INSTALLATION PLAN
 NORTHEAST CORNER OF
 DEVON AVENUE AND NICHOLAS BOULEVARD

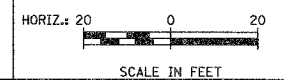

DATE: 12/1/06
 DESIGNED BY: DJK
 CHECKED BY: JRV