

F.A.U. RTE.	SECTION	COUNTY	TOTAL SHEETS	SHEET NO.
	06-00051-00-MS	COOK/DUPAGE	14	13
STA.		TO STA.		
FED. ROAD DIST. NO. 7 ILLINOIS FED. AID PROJECT M-60035440				




SCHEDULE OF QUANTITIES - NORTH SIDE

P.C.C. SIDEWALK, 5 INCH, SPECIAL	1,452 SQ FT
PROTECTIVE COAT	174 SQ YD
CONCRETE PAVERS	38.5 SQ FT
BUS SHELTER	1 EACH
TRASH RECEPTACLES	1 EACH
FURNISH AND PLACE TOPSOIL, 4"	222 SQ YD
SODDING	222 SQ YD
FERTILIZER NUTRIENT	3 POUND
INLET FILTERS	2 EACH
COMB. CURB AND GUTTER REMOVAL	27 FOOT
COMB. CONC. CURB AND GUTTER, TYPE B-6.12 (SPECIAL)	18 FOOT
COMB. CONC. CURB AND GUTTER, TYPE B-6.24 (SPECIAL)	9 FOOT
DETECTABLE WARNING	10 SQ FT
CATCH BASIN, TYPE C WITH TYPE B GRATE	1 EACH
STORM SEWERS, CLASS A, TYPE 1, 12"	3 FT

SCHEDULE OF QUANTITIES - SOUTH SIDE

SIDEWALK REMOVAL	374 SQ FT
P.C.C. SIDEWALK, 5 INCH, SPECIAL	602 SQ FT
PROTECTIVE COAT	80 SQ YD
CONCRETE PAVERS	38.5 SQ FT
BUS SHELTER	1 EACH
TRASH RECEPTACLES	1 EACH
FURNISH AND PLACE TOPSOIL, 4"	104 SQ YD
SODDING	104 SQ YD
FERTILIZER NUTRIENT	1 POUND
INLET FILTERS	1 EACH
DETECTABLE WARNING	20 SQ FT

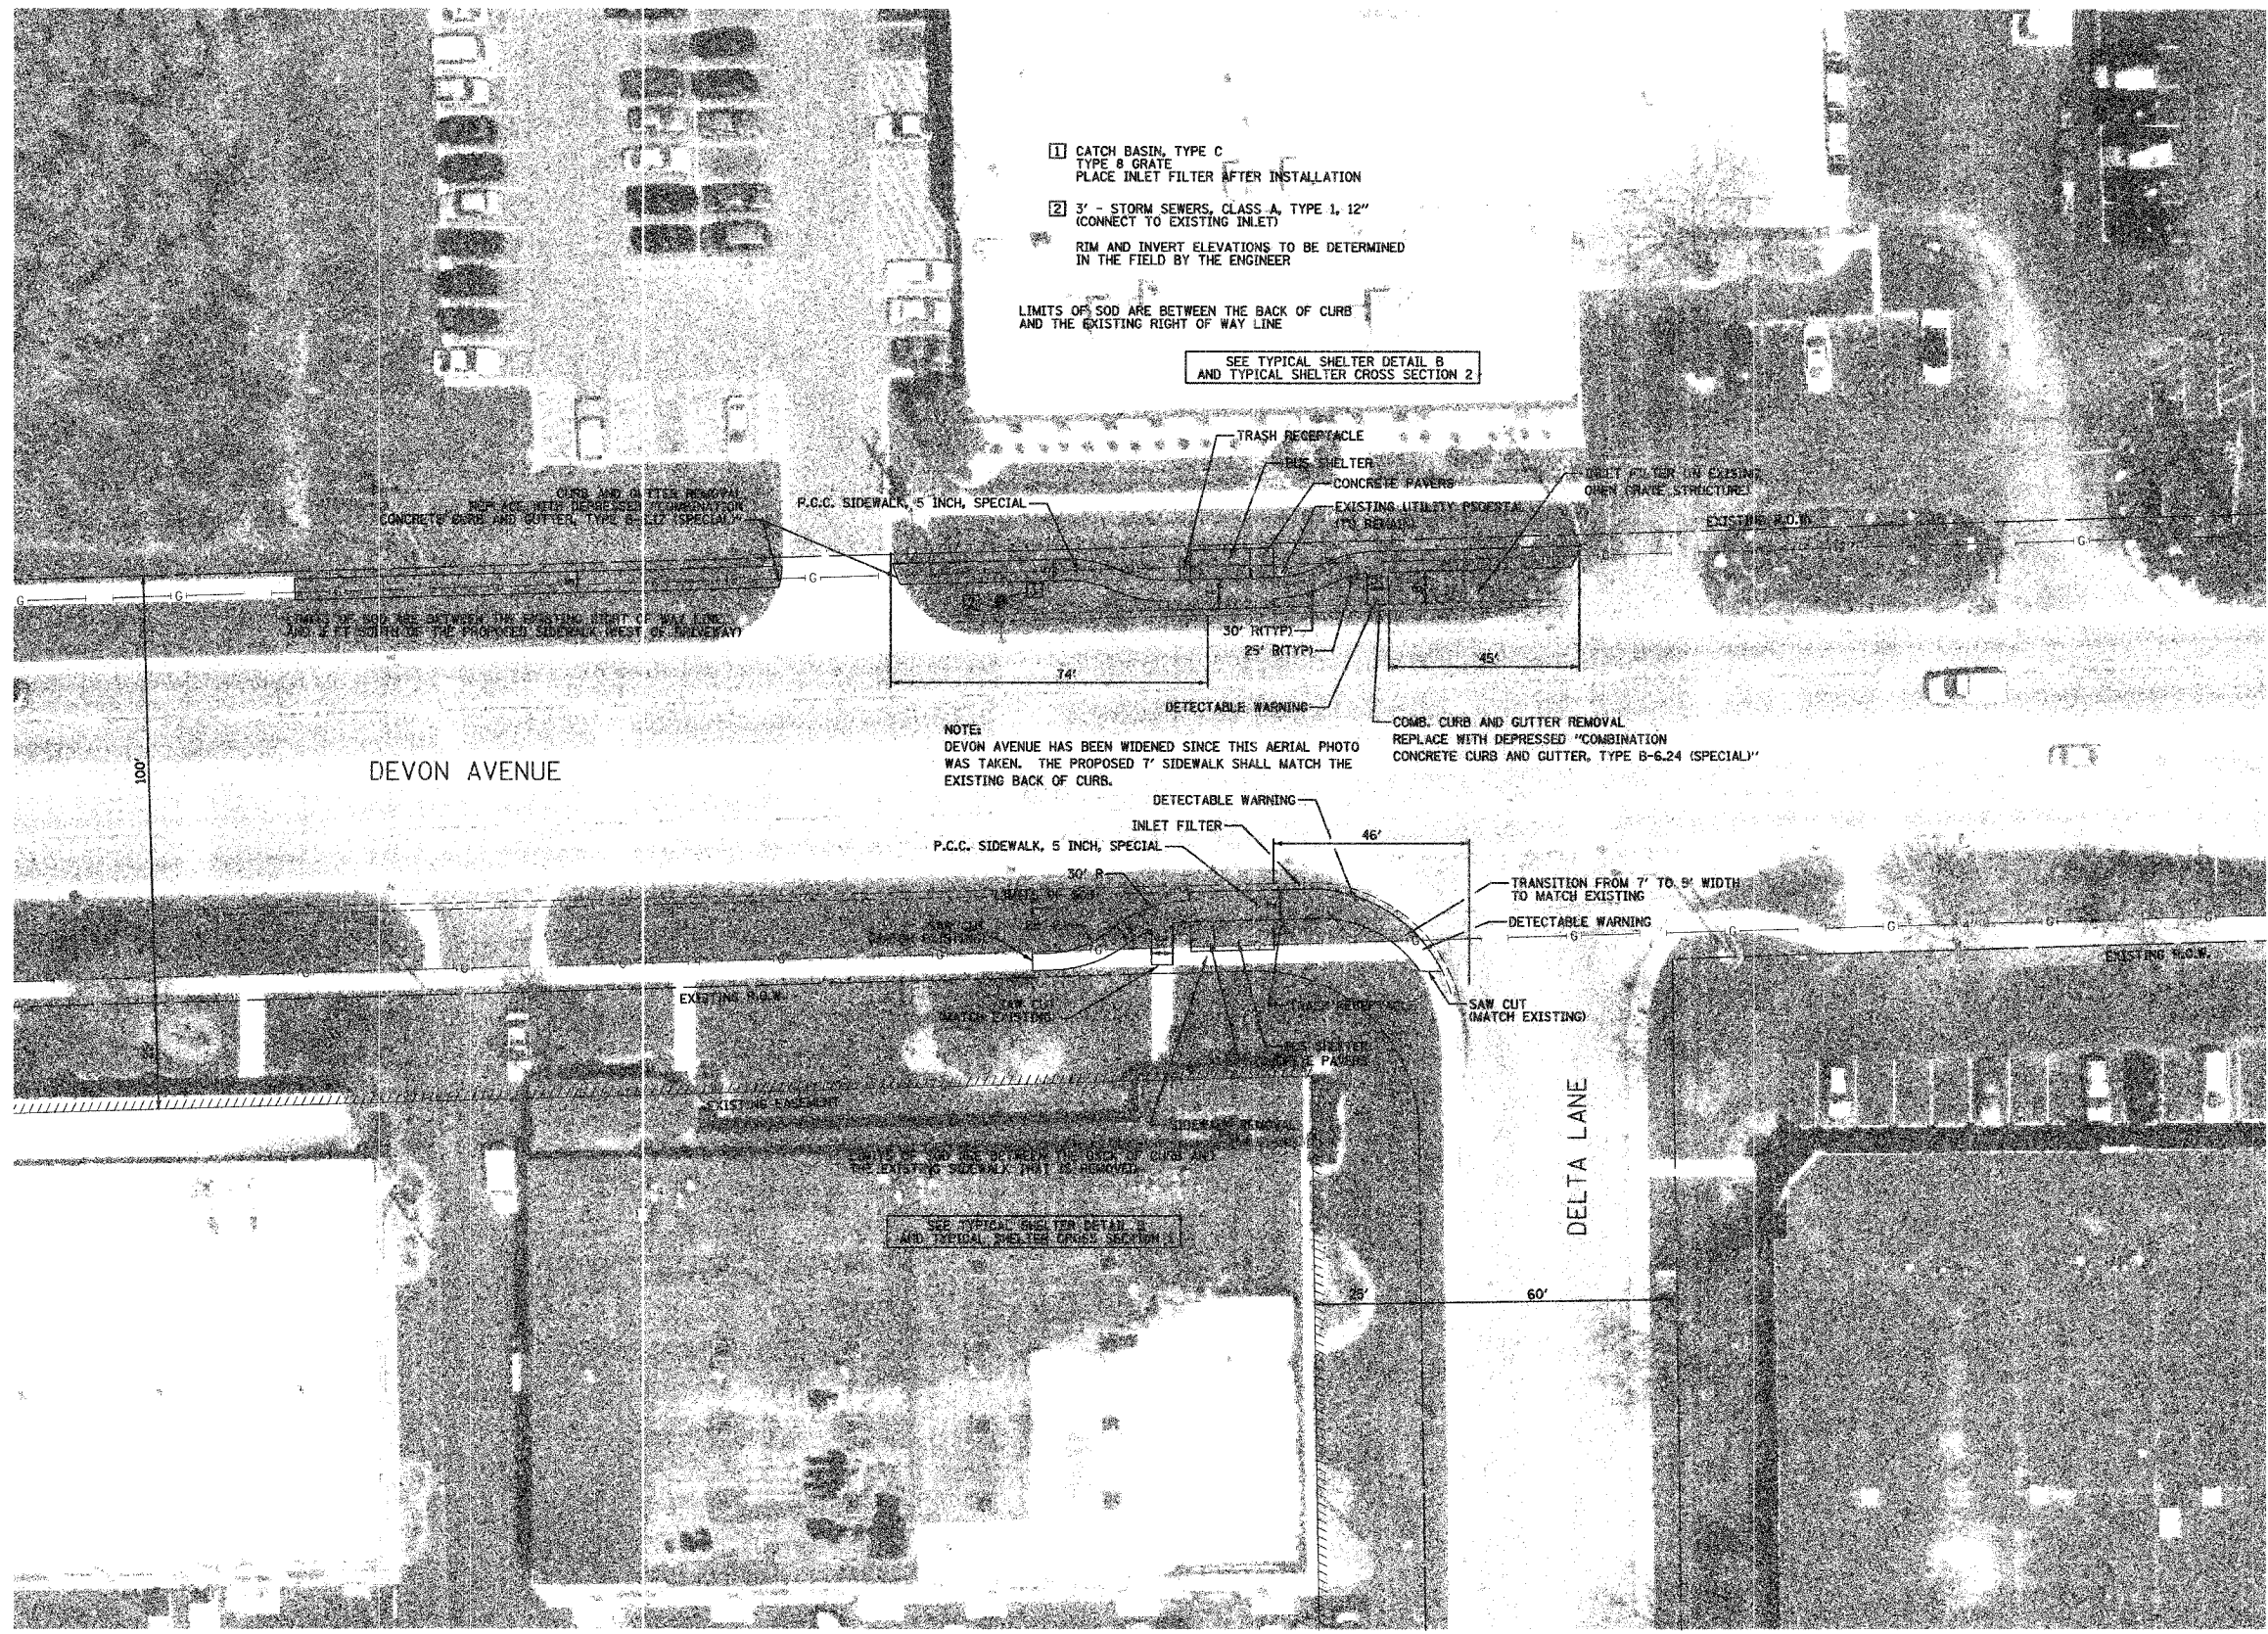

ILLINOIS DEPARTMENT OF TRANSPORTATION

BUS SHELTER INSTALLATION PLAN

NORTHWEST AND SOUTHWEST CORNERS OF
DEVON AVENUE AND DELTA LANE

HORIZ: 20 0 20

SCALE IN FEET

DATE: 12/1/05
DESIGNED BY: DJK
CHECKED BY: JRV