


F.A.P. RTE.	SECTION	COUNTY	TOTAL SHEETS	SHEET NO.
525	02-00518-00-BR	WINNEBAGO	157	5
STA. 89+00		TO STA. 95+00		
FED. ROAD DIST. NO.	ILLINOIS	FED. AID PROJECT		

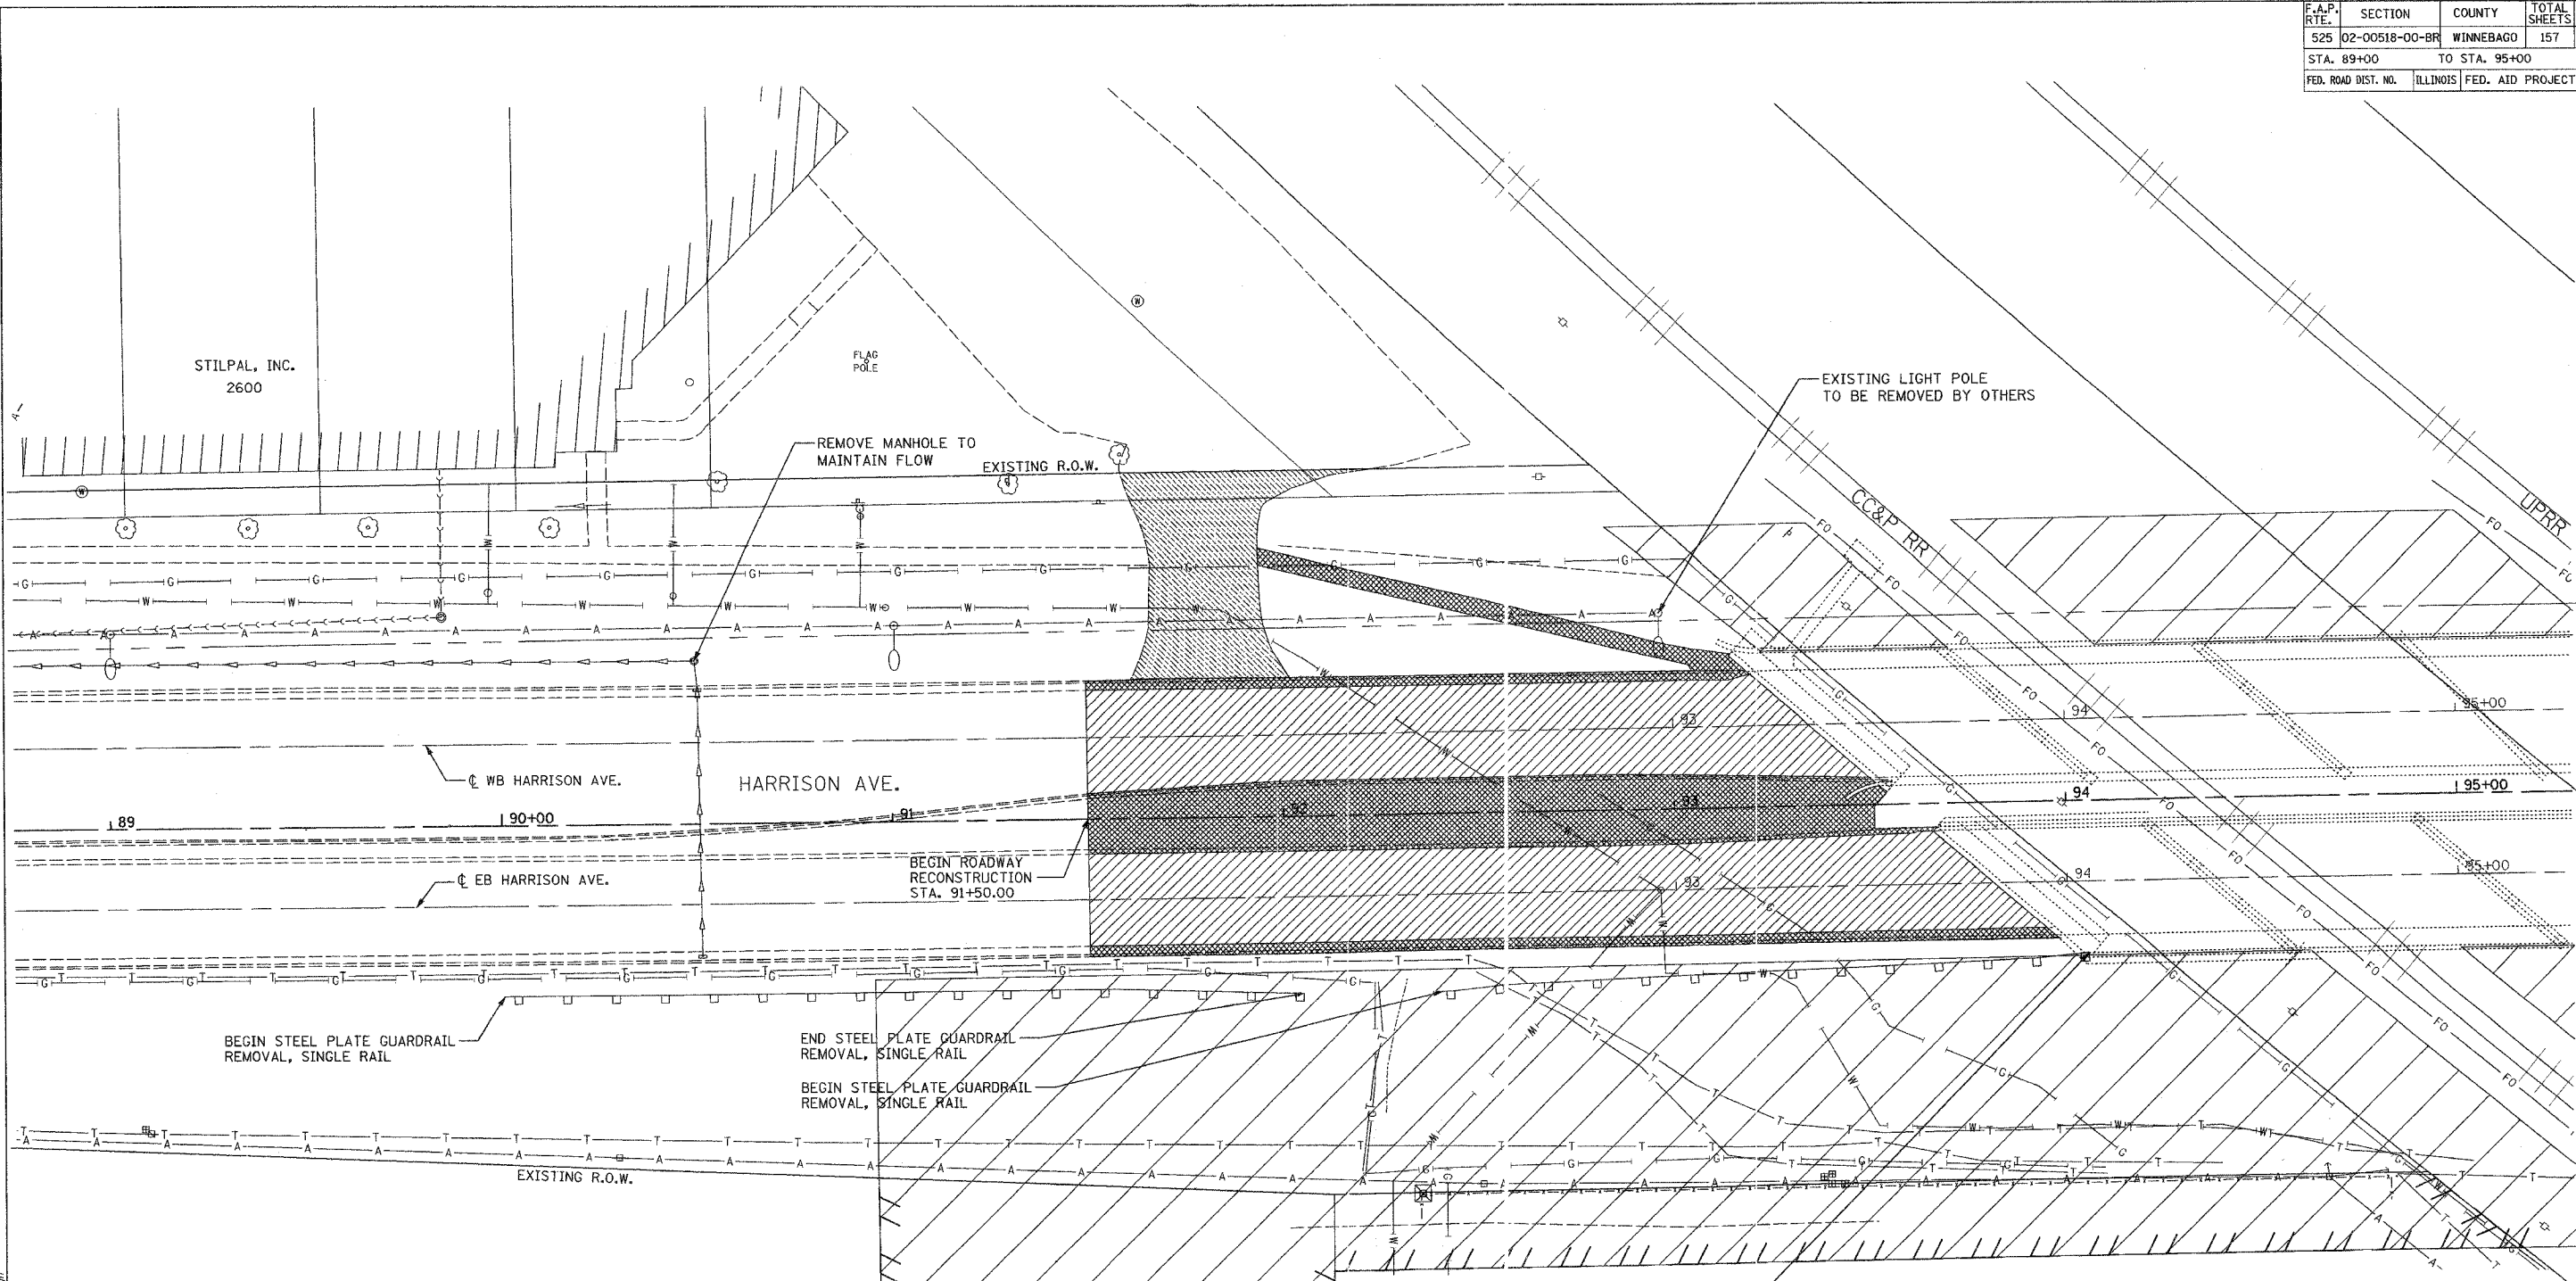

**REMOVAL LEGEND**

	PAVEMENT REMOVAL
	SIDEWALK REMOVAL
	DRIVEWAY PAVEMENT REMOVAL
	CURB & GUTTER REMOVAL
X	REMOVAL OF SPECIFIED ITEM
	TREE REMOVAL AREA

NOTE:  
ADDITIONAL REMOVAL ITEMS  
SHOWN IN MAINTENANCE OF  
TRAFFIC PLANS.

REVISIONS	
NAME	DATE

ILLINOIS DEPARTMENT OF TRANSPORTATION  
SECTION 02-00518-00-BR  
WINNEBAGO COUNTY  
HARRISON AVENUE OVER UPRR AND CC&PRR

**ROADWAY REMOVAL PLAN**

SCALE: VERT.  
HORIZ.  
DATE 12/14/06

DRAWN BY JDM  
CHECKED BY CPS

LAYOUT CPS 10/17/06/mwh  
DRAWN JDM 10/17/06/06  
REVIEWED CPS 10/17/06/06  
12/14/06 12/14/06 08:30 AM  
1/03/06 1/03/06 11:58 AM  
C:\05-REM.dgn