



F.A.P. RTE.	SECTION	COUNTY	TOTAL SHEETS	SHEET NO.
525	02-00518-00-BR	WINNEBAGO	157	15
STA. 88+00		TO STA. 93+00		
FED. ROAD DIST. NO.	ILLINOIS	FED. AID PROJECT		

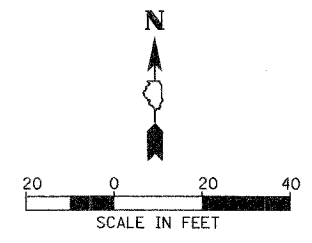

HANSON
Hanson Professional Services Inc.

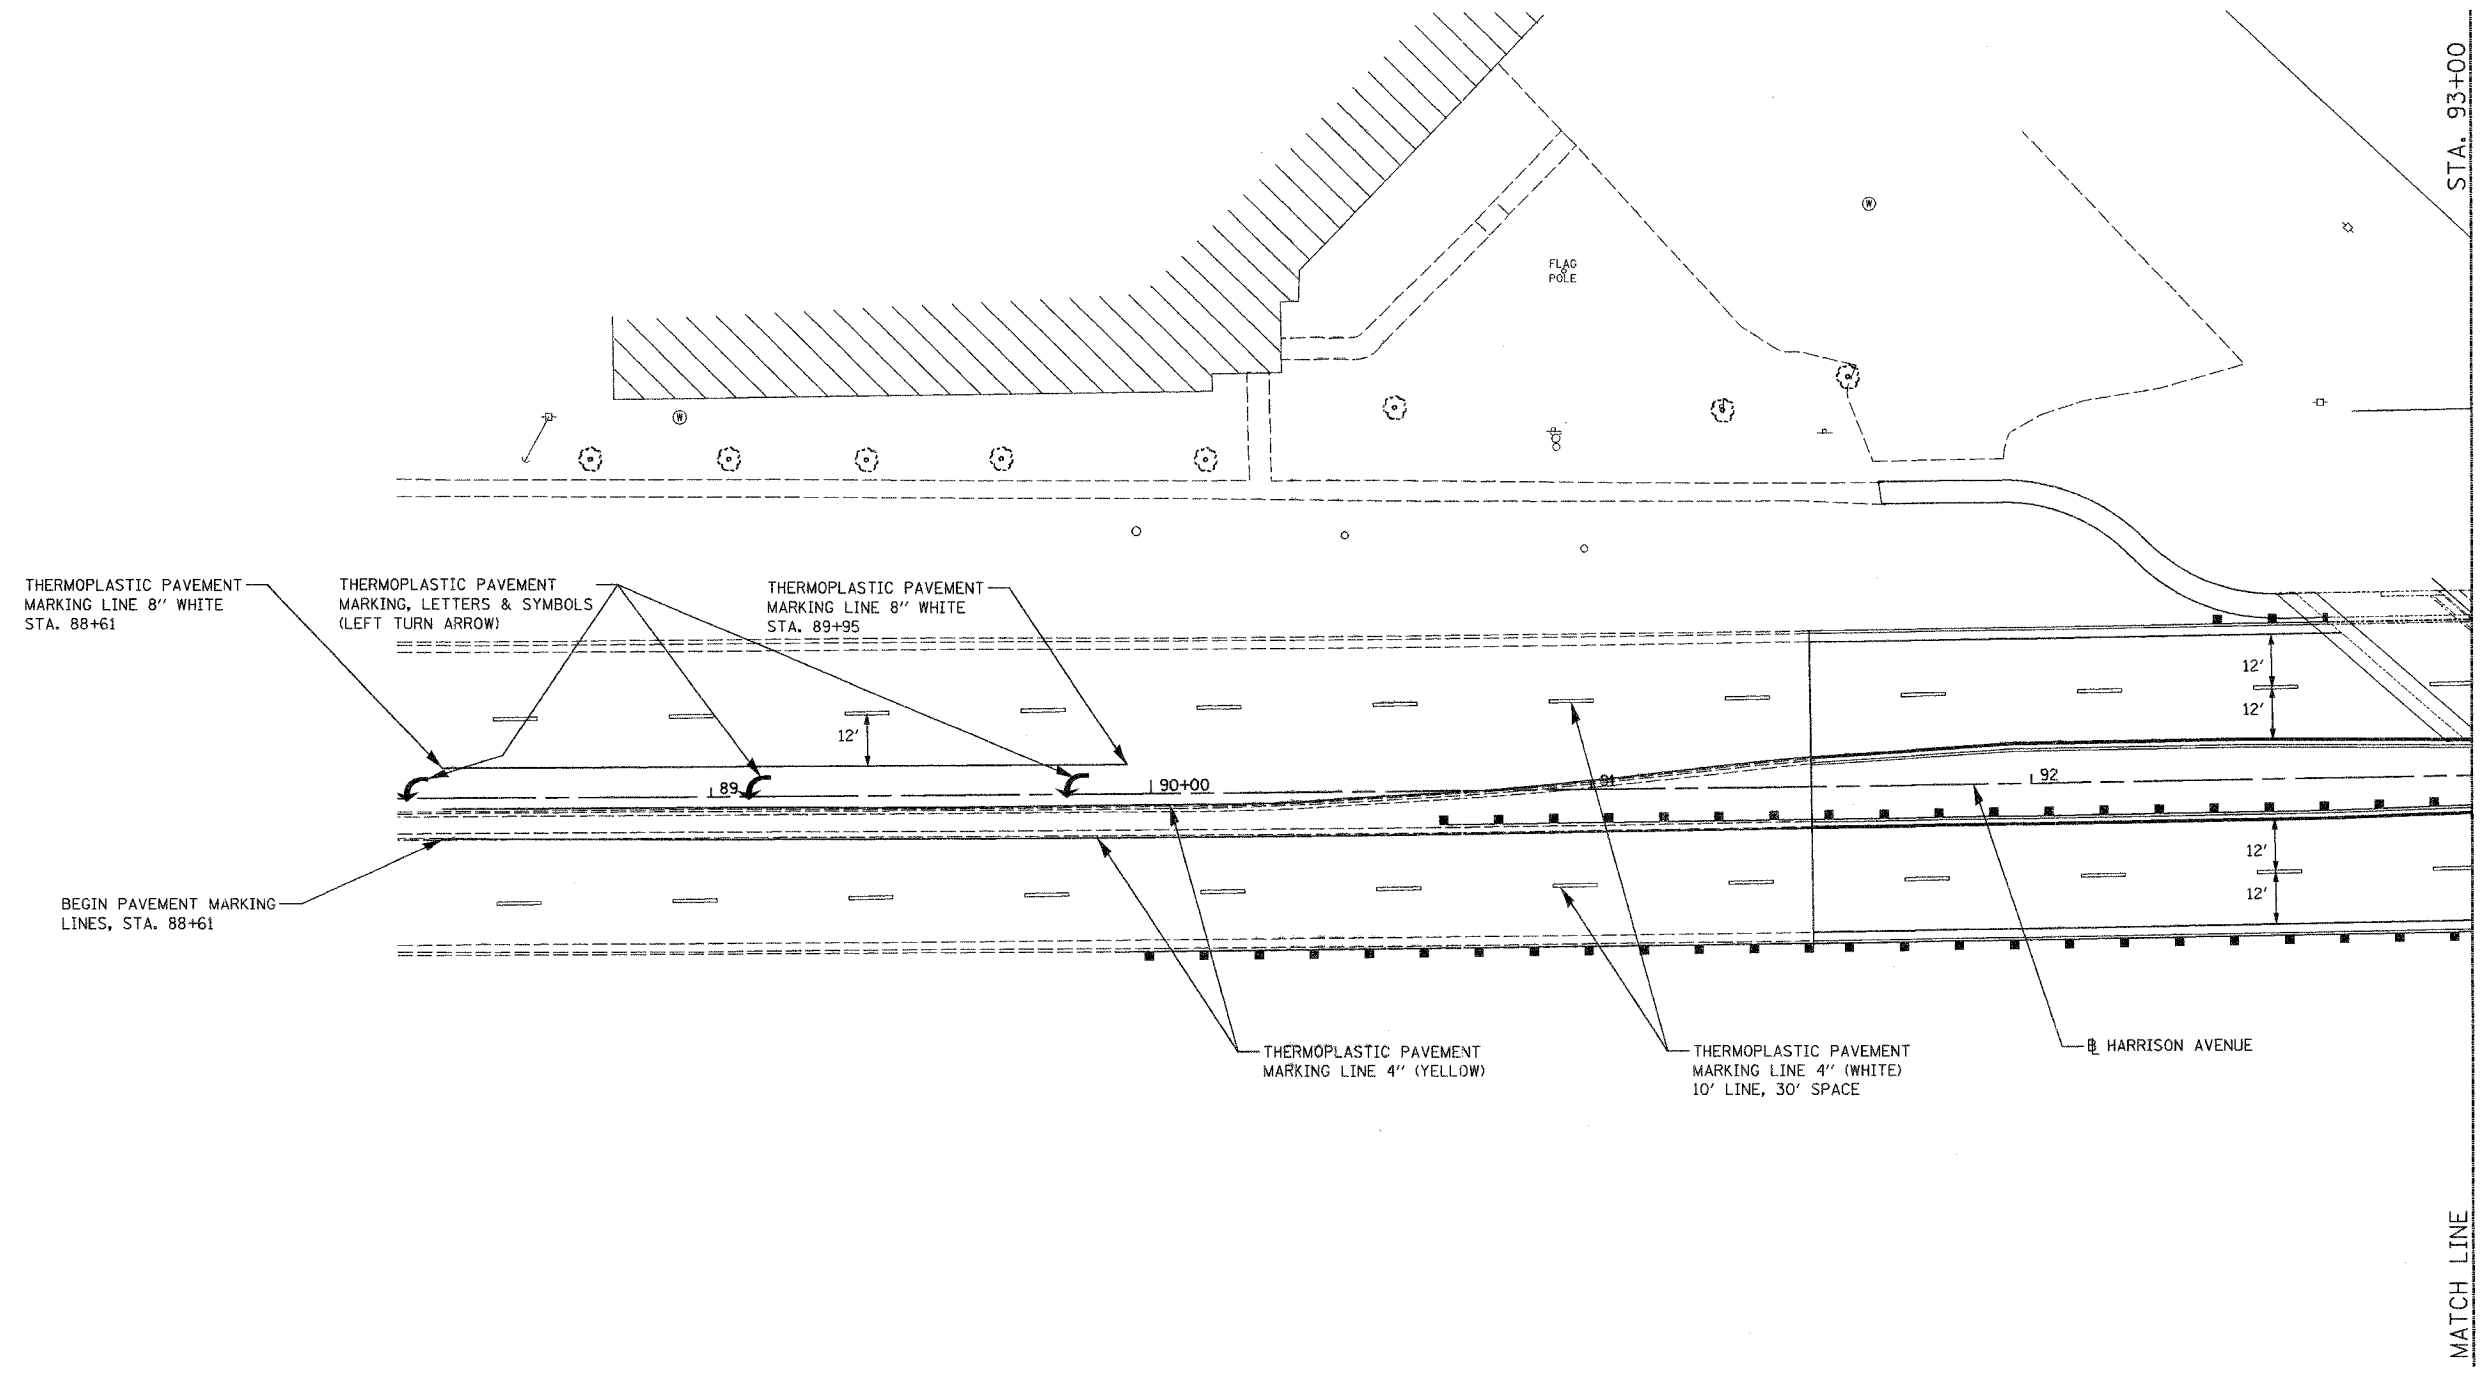

LAYOUT: MMH 06/29/06
 DRAWN: MMH 12/14/06
 REVIEWED: CPS 12/14/06

REVISIONS	
NAME	DATE

ILLINOIS DEPARTMENT OF TRANSPORTATION
 SECTION 02-00518-00-BR
 WINNEBAGO COUNTY
 HARRISON AVENUE OVER UPRR AND CC&PRR
PAVEMENT MARKING AND SIGNAGE
 SCALE: VERT. DRAWN BY: MMH
 HORIZ. DATE 12/14/06 CHECKED BY: CPS