



F.A.P. RTE.	SECTION	COUNTY	TOTAL SHEETS	SHEET NO.
525	02-00518-00-BR	WINNEBAGO	157	17
STA. 99+50		TO STA. 104+50		
FED. ROAD DIST. NO.	ILLINOIS	FED. AID PROJECT		

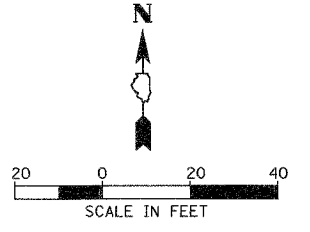

STA. 98+50  
MATCH LINE

STA. 104+50  
MATCH LINE

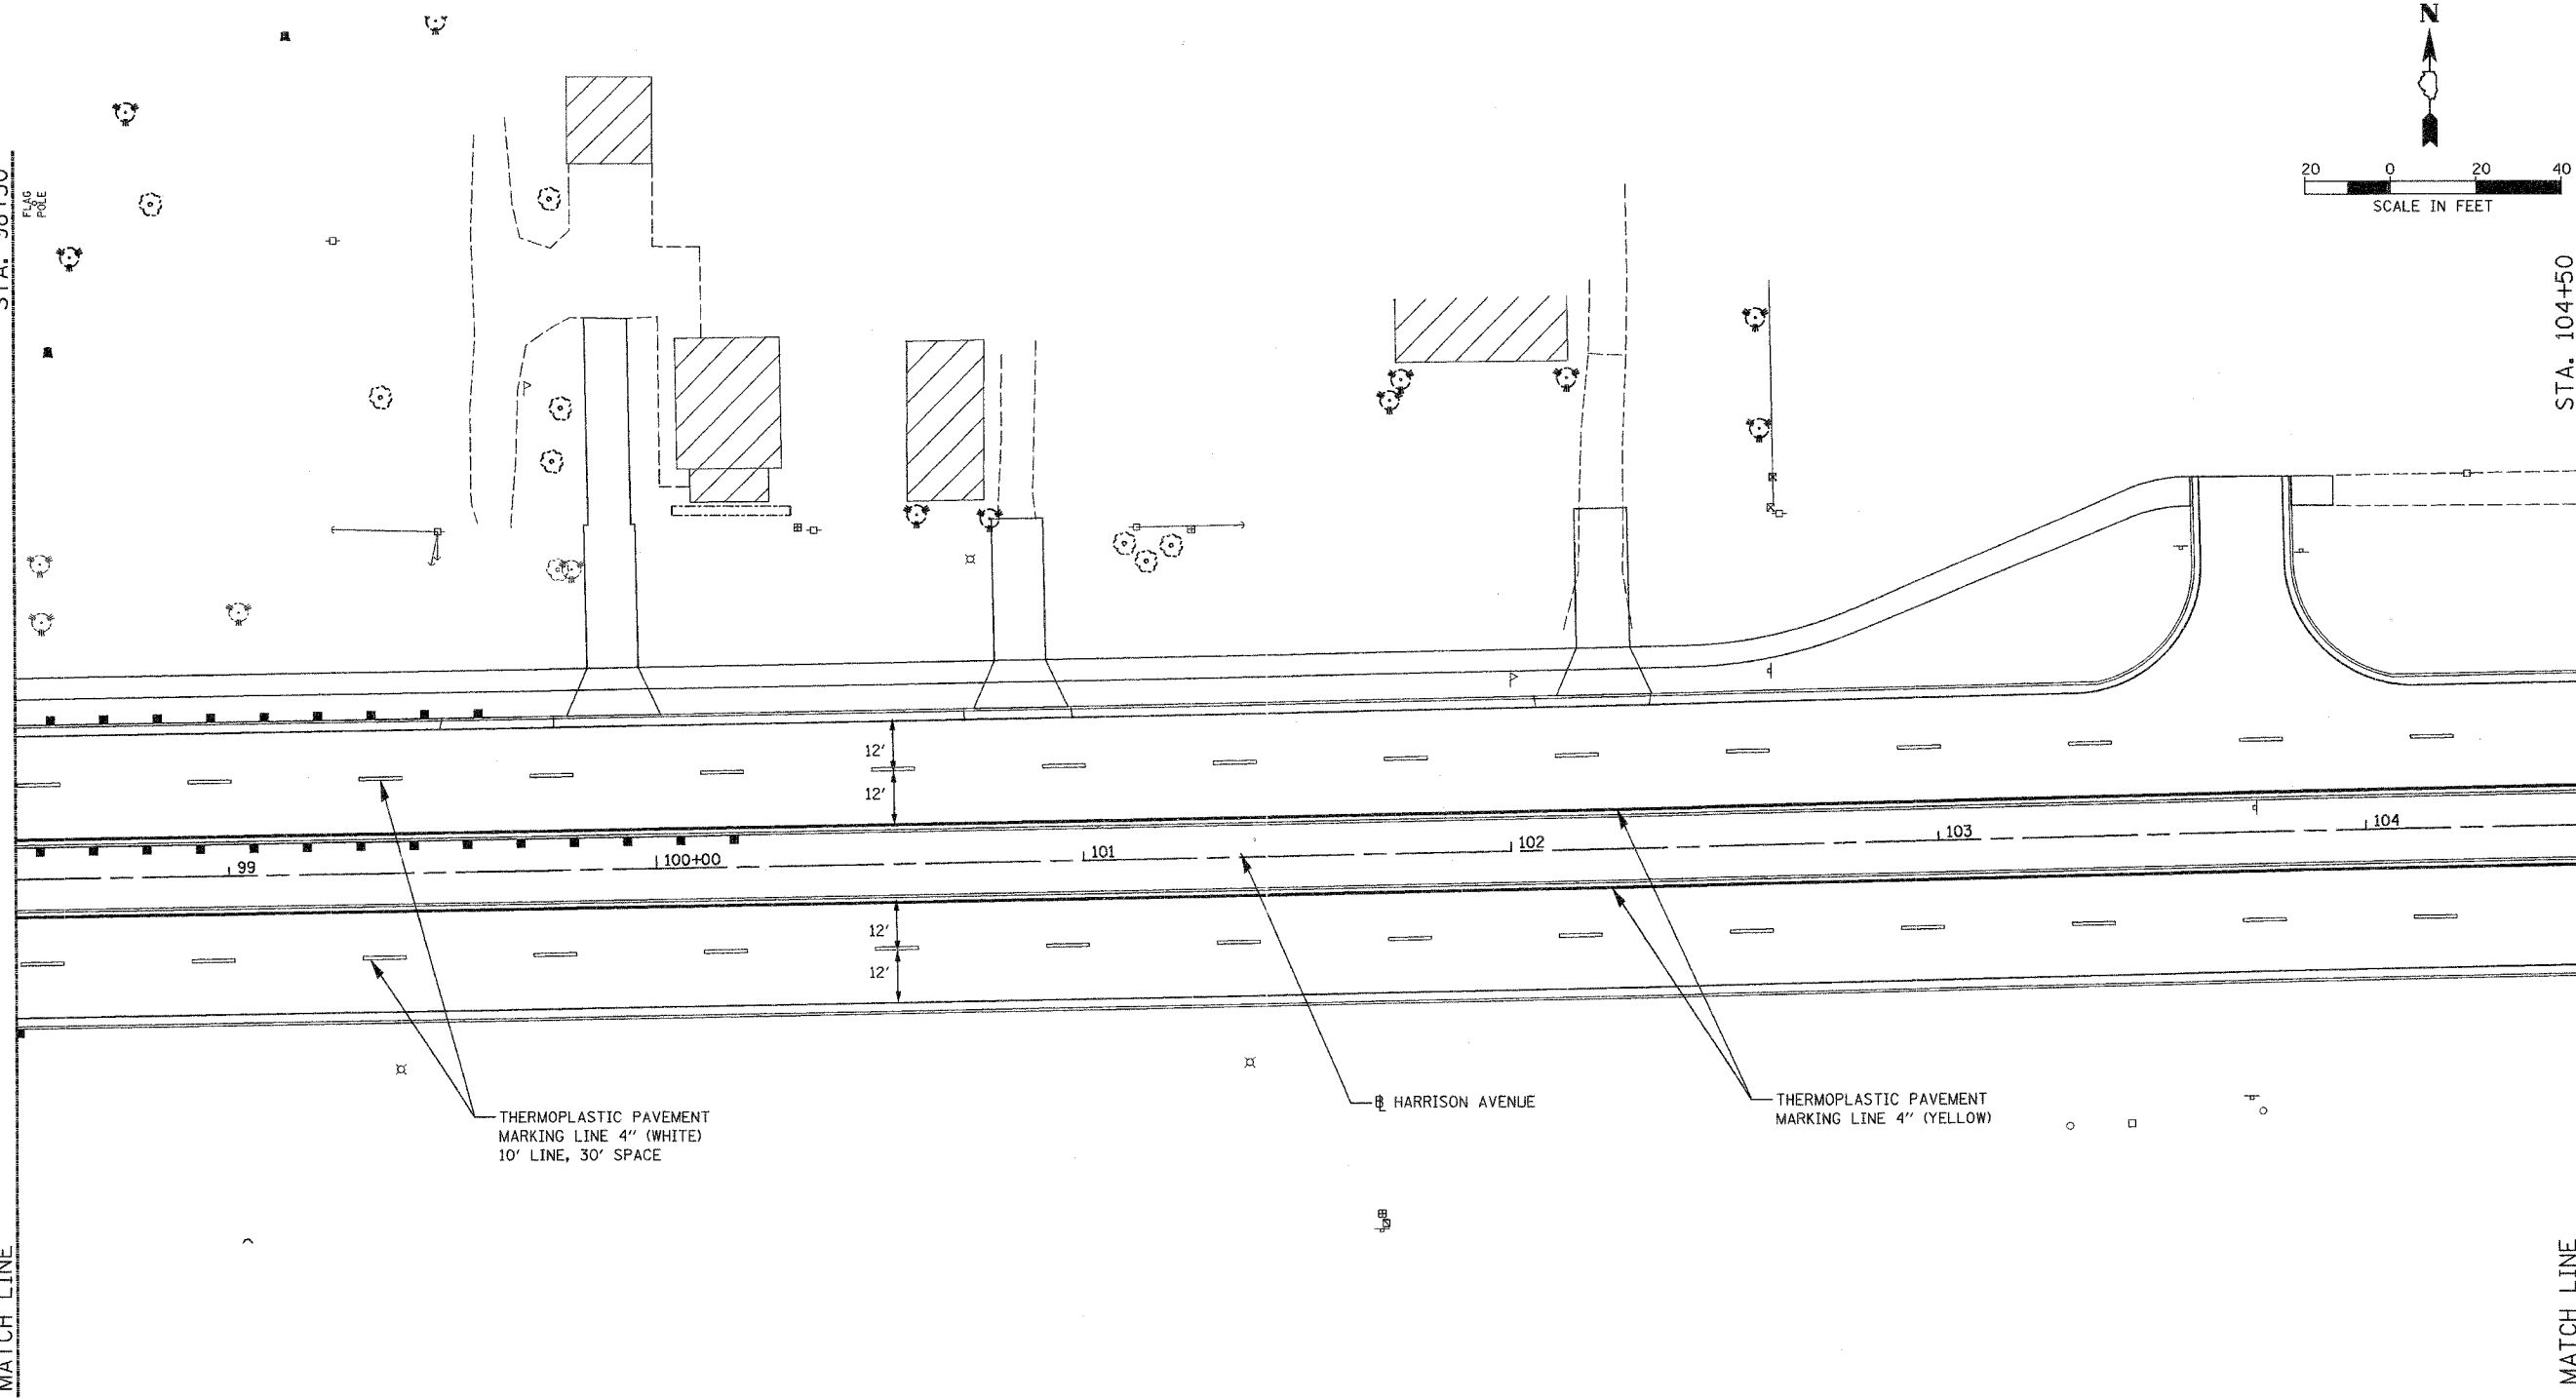

THERMOPLASTIC PAVEMENT MARKING LINE 4" (WHITE) 10' LINE, 30' SPACE

HARRISON AVENUE

THERMOPLASTIC PAVEMENT MARKING LINE 4" (YELLOW)



LAYOUT	MWH	05/23/06	mwh
DRAWN	MWH	06/23/06	12/14/2006 09:32 AM
REVIEWED	CPS		\\03\cass\031715\CH\HSP\02-00518-00-BR-PMA.dgn

REVISIONS	
NAME	DATE

ILLINOIS DEPARTMENT OF TRANSPORTATION  
SECTION 02-00518-00-BR  
WINNEBAGO COUNTY  
HARRISON AVENUE OVER UPRR AND CC&PRR  
**PAVEMENT MARKING AND SIGNAGE**  
SCALE: VERT. \_\_\_\_\_  
HORIZ. \_\_\_\_\_  
DATE 12/14/06  
DRAWN BY MWH  
CHECKED BY CPS