
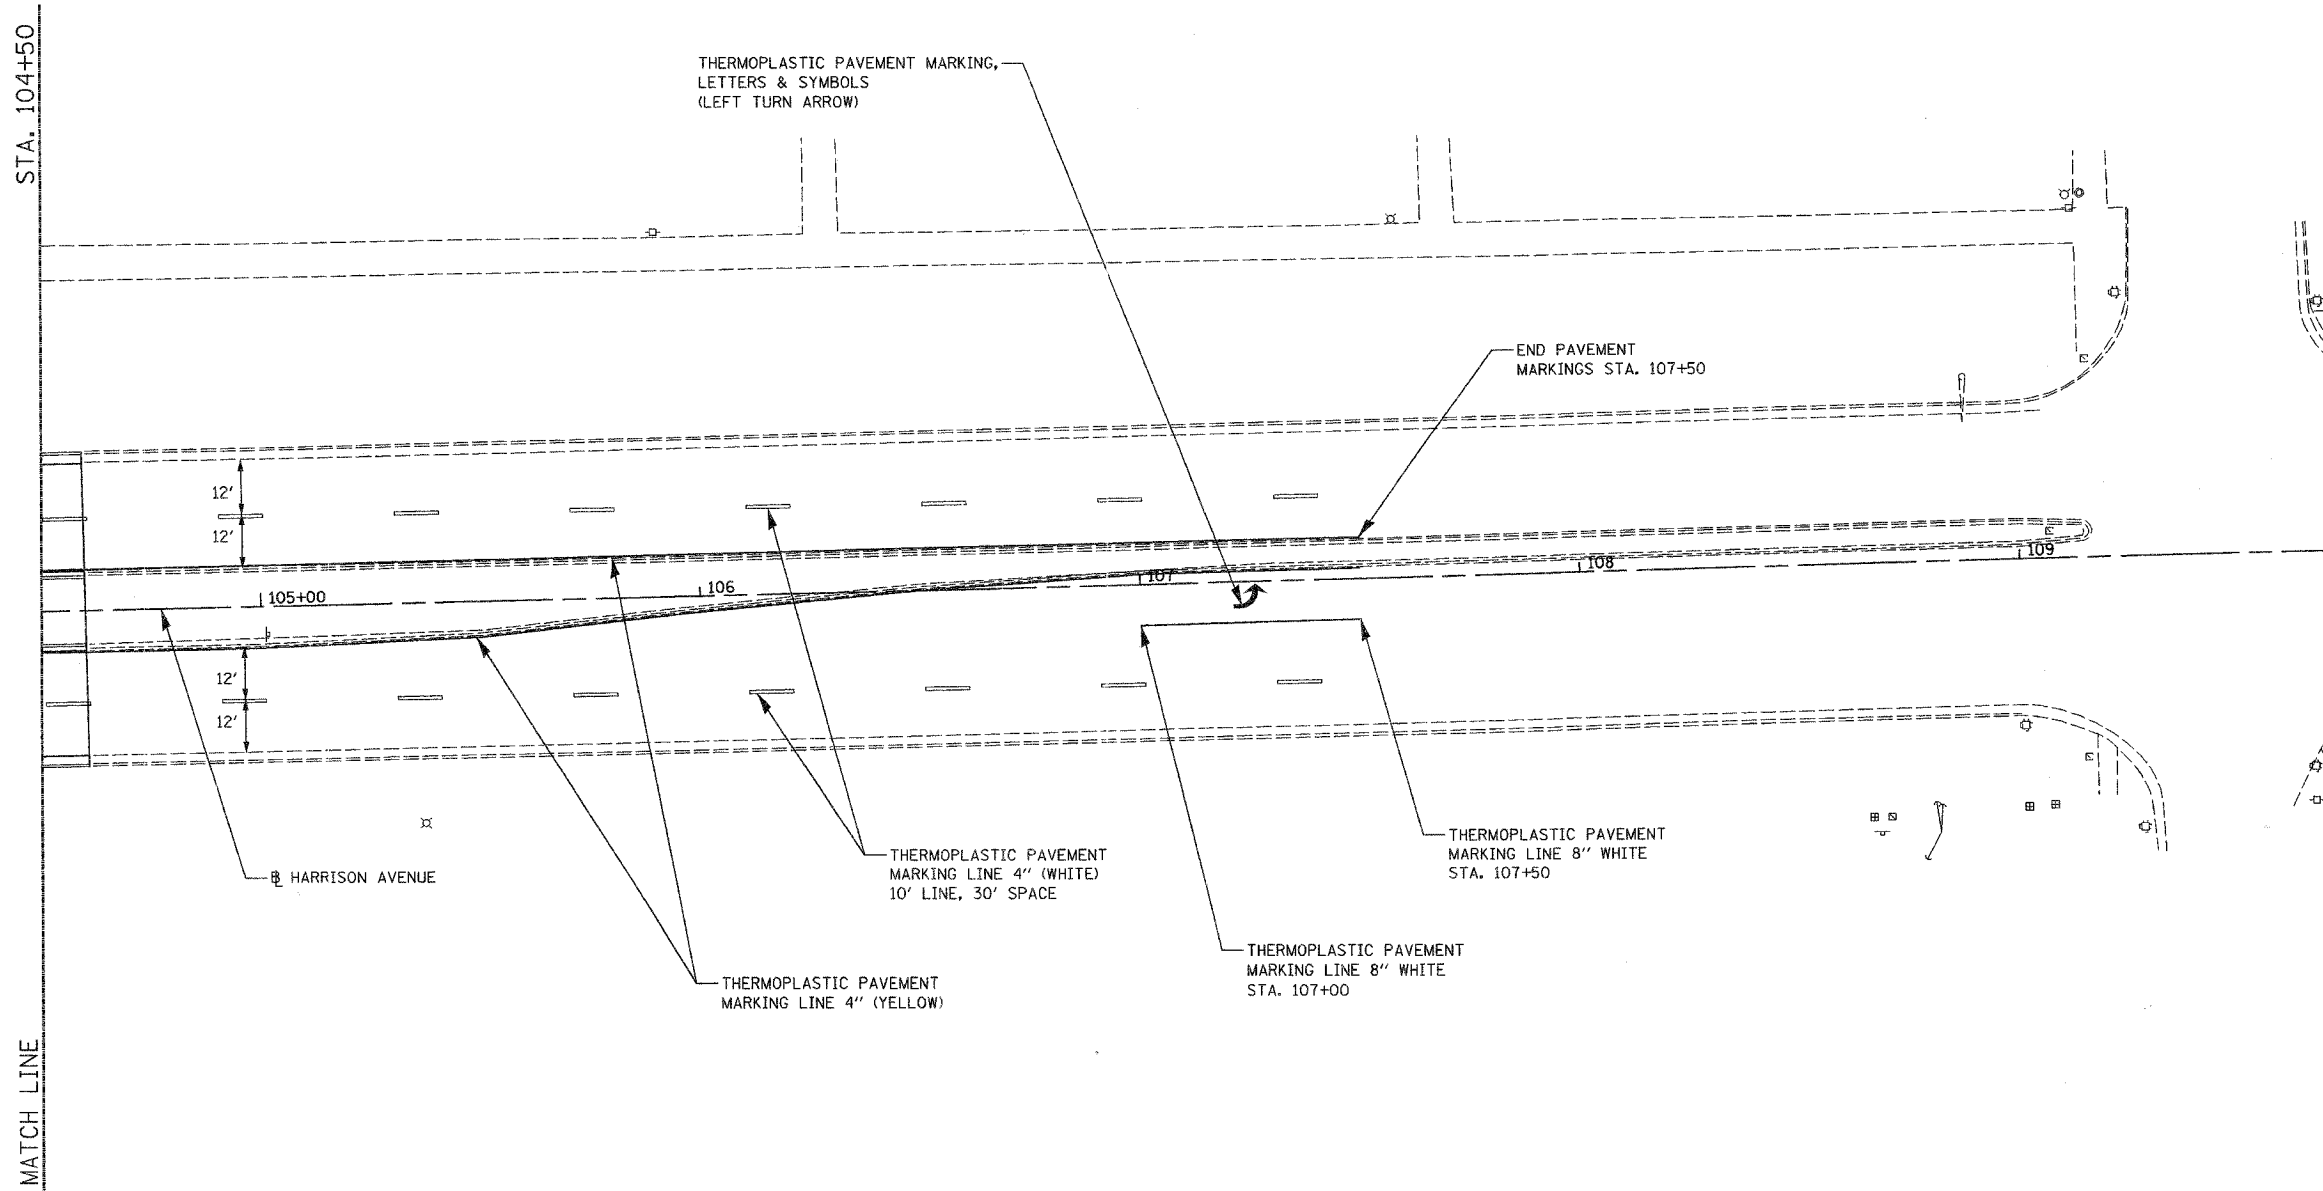


F.A.P. RTE.	SECTION	COUNTY	TOTAL SHEETS	SHEET NO.
525	02-00518-00-BR	WINNEBAGO	157	18
STA. 104+50		TO STA. 109+00		
FED. ROAD DIST. NO.	ILLINOIS	FED. AID PROJECT		

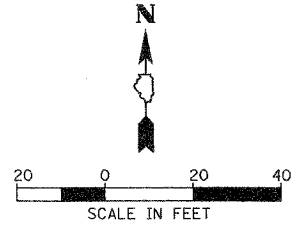

Hanson Professional Services Inc.

LAYOUT: MMH 06/29/06  
 DRAWN: MMH 06/29/06  
 REVIEWED: CPS 12/14/06  
 12/14/06 03:17:53 KCH/MSH/CP/PMK/CP

REVISIONS	
NAME	DATE

ILLINOIS DEPARTMENT OF TRANSPORTATION  
 SECTION 02-00518-00-BR  
 WINNEBAGO COUNTY  
 HARRISON AVENUE OVER UPRR AND CC&PRR  
**PAVEMENT MARKING  
 AND SIGNAGE**

SCALE: VERT.      DRAWN BY: MMH  
 HORIZ.              CHECKED BY: CPS  
 DATE: 12/14/06