



F.A.P. RTE.	SECTION	COUNTY	TOTAL SHEETS	SHEET NO.
525	02-00518-00-BR	WINNEBAGO	157	32
STA.	TO STA.			
FED. ROAD DIST. NO.	ILLINOIS FED. AID PROJECT			

SEE MAINTENANCE OF TRAFFIC ENTRANCE STAGE CONSTRUCTION SHEET FOR STAGING OF ENTRANCES.

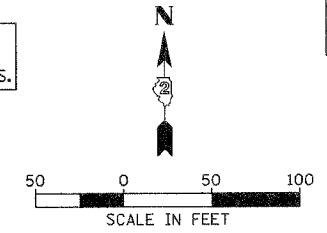

**STAGE 1 CONSTRUCTION**  
 HARRISON AVENUE - REMOVE RAISED MEDIAN AND REPLACE WITH TEMPORARY PAVEMENT TO THE LIMITS SHOWN IN THE MAINTENANCE OF TRAFFIC SHEETS.

**STAGE 1 TRAFFIC**  
 HARRISON AVENUE - PROVIDE ONE LANE OF TRAFFIC IN BOTH THE E.B. AND W.B. DIRECTIONS UTILIZING THE EXISTING PAVEMENT.

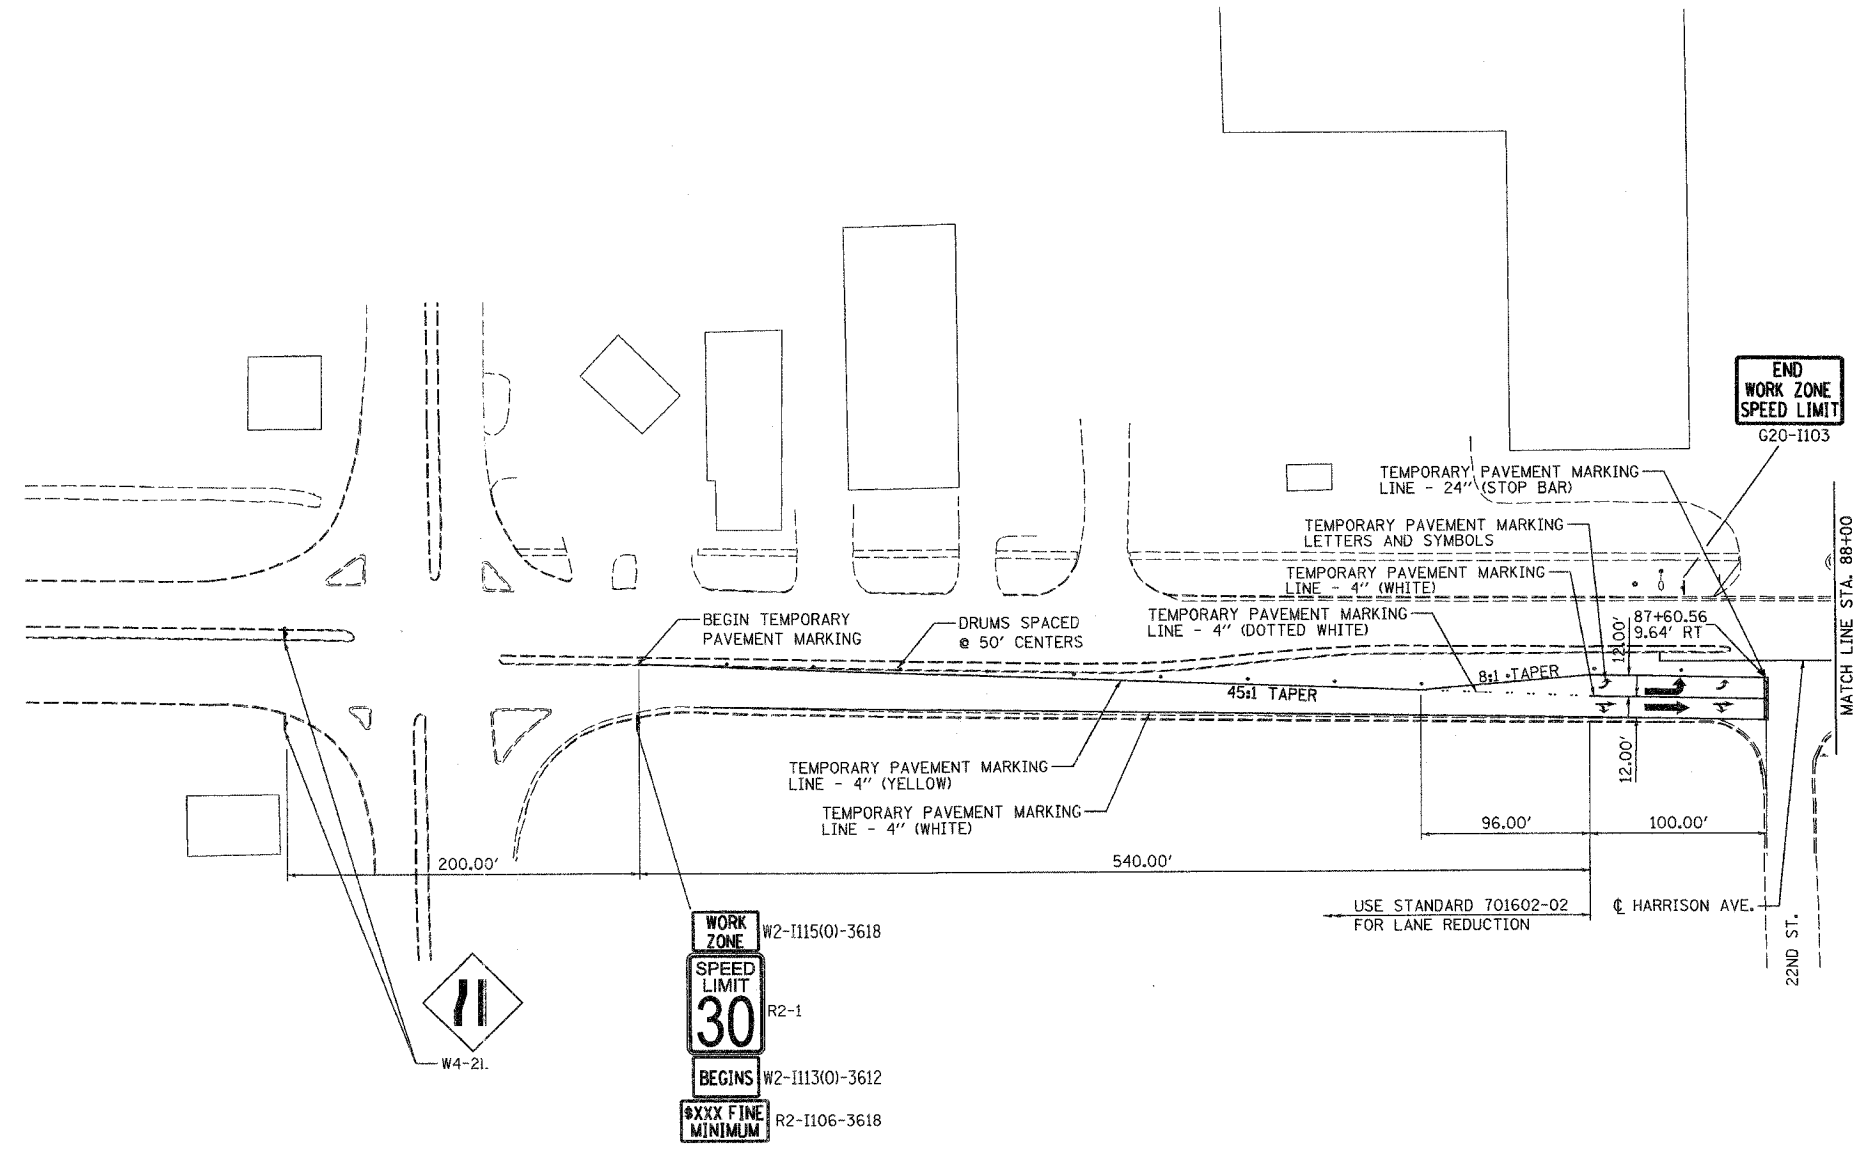


**HANSON**  
 Hanson Professional Services Inc.

LAYOUT: RSJ 12/28/05 1:00m  
 DRAWN: RSJ 12/28/05 12:54:20 PM 09/09 AM  
 REVIEWED: RJC 11/21/06 11:03 AM

**LEGEND**

	WORK ZONE
	TRAFFIC MOVEMENT
	DRUM
	FLEXIBLE DELINEATOR

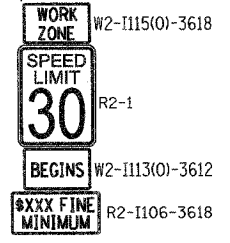

**NOTE:**  
 W4-2L SIGNS ARE TO BE INCLUDED IN THE TRAFFIC CONTROL COMPLETE PAY ITEM

REVISIONS	
NAME	DATE

ILLINOIS DEPARTMENT OF TRANSPORTATION  
 SECTION 02-00518-00-BR  
 WINNEBAGO COUNTY  
 HARRISON AVENUE OVER UPRR AND CC&PRR  
**MAINTENANCE OF TRAFFIC STAGE 1**  
 SCALE: VERT. \_\_\_\_\_  
 HORIZ. \_\_\_\_\_  
 DATE: 12/14/06  
 DRAWN BY: RSJ  
 CHECKED BY: RJC