


F.A.P. RTE.	SECTION	COUNTY	TOTAL SHEETS	SHEET NO.
525	02-00518-00-BR	WINNEBAGO	157	34
STA.		TO STA.		
FED. ROAD DIST. NO.	ILLINOIS	FED. AID PROJECT		

STAGE 1 CONSTRUCTION


HARRISON AVENUE - REMOVE RAISED MEDIAN AND REPLACE WITH TEMPORARY PAVEMENT TO THE LIMITS SHOWN IN THE MAINTENANCE OF TRAFFIC SHEETS.

STAGE 1 TRAFFIC

HARRISON AVENUE - PROVIDE ONE LANE OF TRAFFIC IN BOTH THE E.B. AND W.B. DIRECTIONS UTILIZING THE EXISTING PAVEMENT.

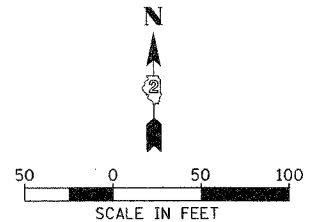

HANSON
Hanson Professional Services Inc.

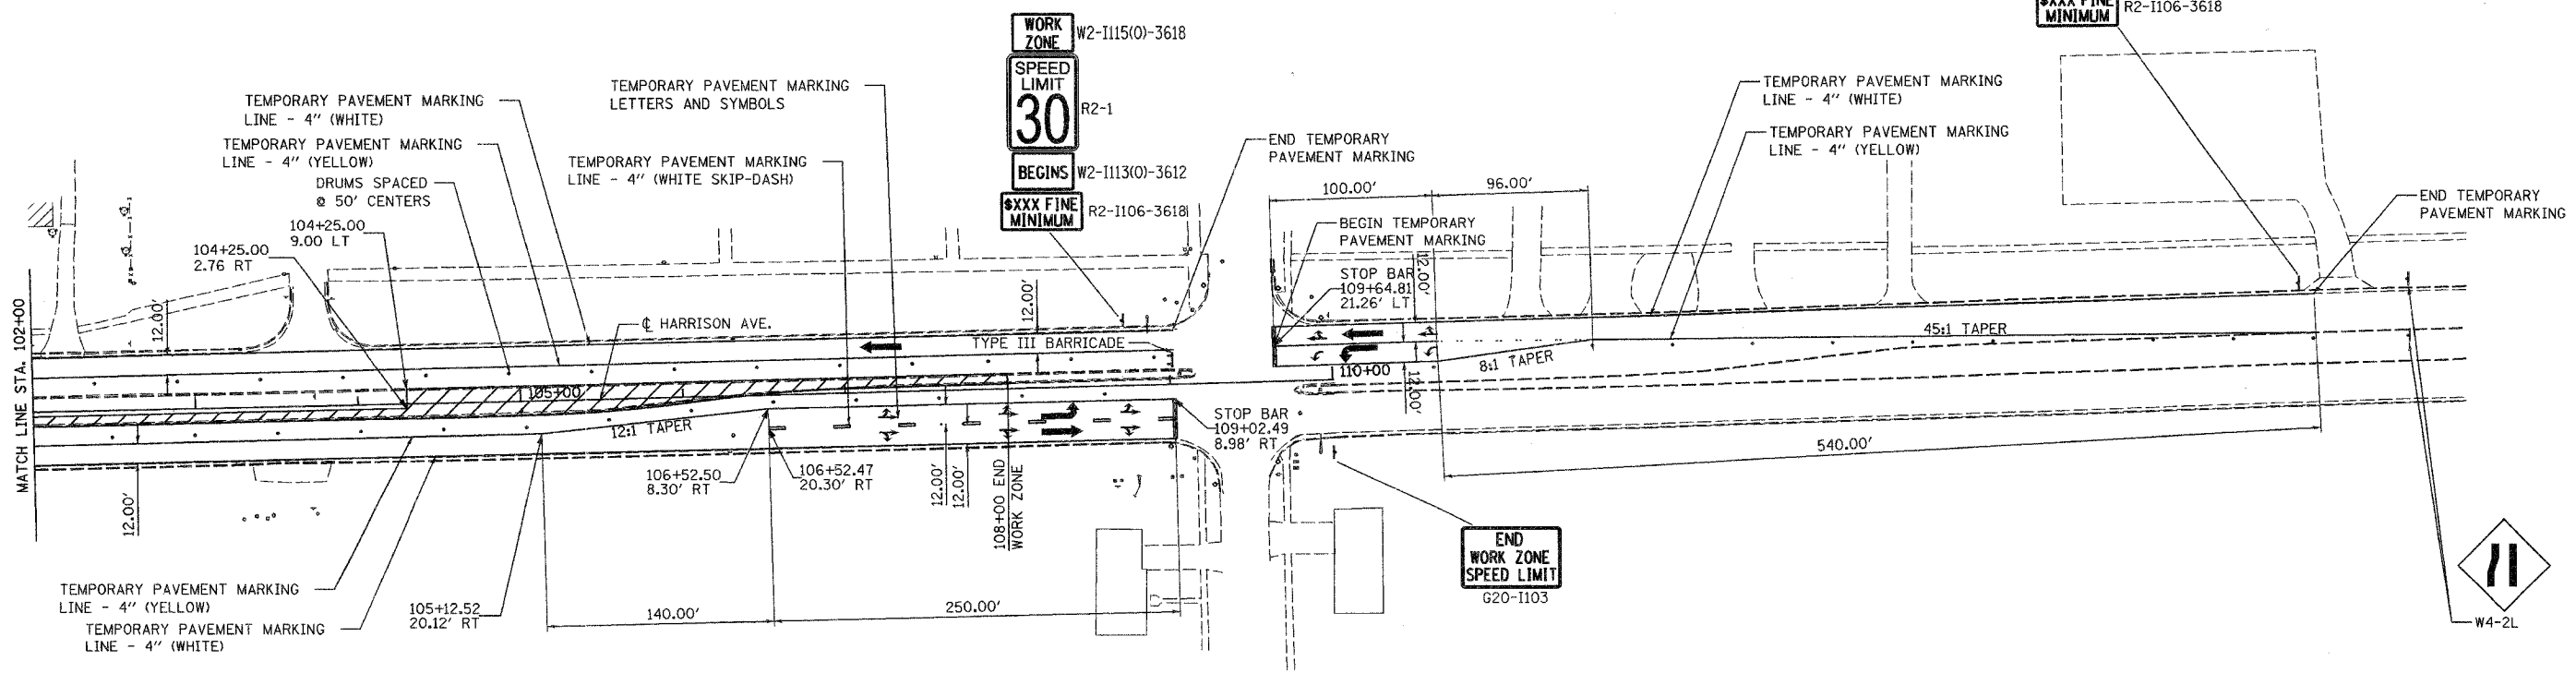

SEE MEDIAN CONSTRUCTION DETAIL FOR LIMITS OF MEDIAN REMOVAL.

LEGEND

	WORK ZONE
	TRAFFIC MOVEMENT
	DRUM
	FLEXIBLE DELINEATOR

NOTE:
W4-2L SIGNS ARE TO BE INCLUDED IN THE TRAFFIC CONTROL COMPLETE PAY ITEM

REVISIONS	
NAME	DATE

ILLINOIS DEPARTMENT OF TRANSPORTATION
SECTION 02-00518-00-BR
WINNEBAGO COUNTY
HARRISON AVENUE OVER UPRR AND CC&PRR
MAINTENANCE OF TRAFFIC STAGE 1
SCALE: VERT. HORIZ. DATE 12/14/06
DRAWN BY RSJ
CHECKED BY RXC

LAYOUT: RSJ 12/28/05 1:00 PM
DRAWN: RSJ 12/28/05 12:44:20 PM
REVIEWED: RJC 11/21/06 11:03:06 AM