

F.A.P. RTE.	SECTION	COUNTY	TOTAL SHEETS	SHEET NO.
525	02-00518-00-BR	WINNEBAGO	157	37
STA.		TO STA.		
FED. ROAD DIST. NO.	ILLINOIS	FED. AID PROJECT		

STAGE 2 CONSTRUCTION


HARRISON AVENUE - CONSTRUCT PROPOSED W.B. PAVEMENT, SIDEWALK AND ENTRANCES TO THE LIMITS SHOWN IN THE MAINTENANCE OF TRAFFIC SHEETS.

25TH STREET - REMOVE EXISTING PAVEMENT TO CONSTRUCT THE PROPOSED CUL-DE-SAC.


STAGE 2 TRAFFIC

HARRISON AVENUE - PROVIDE ONE LANE OF TRAFFIC IN BOTH THE E.B. AND W.B. DIRECTIONS UTILIZING THE EXISTING E.B. PAVEMENT.

25TH STREET - CLOSED TO THRU TRAFFIC.

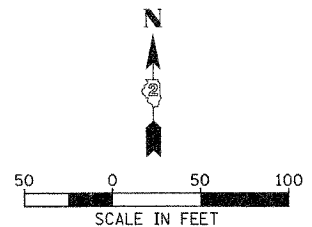

HANSON
Hanson Professional Services Inc.

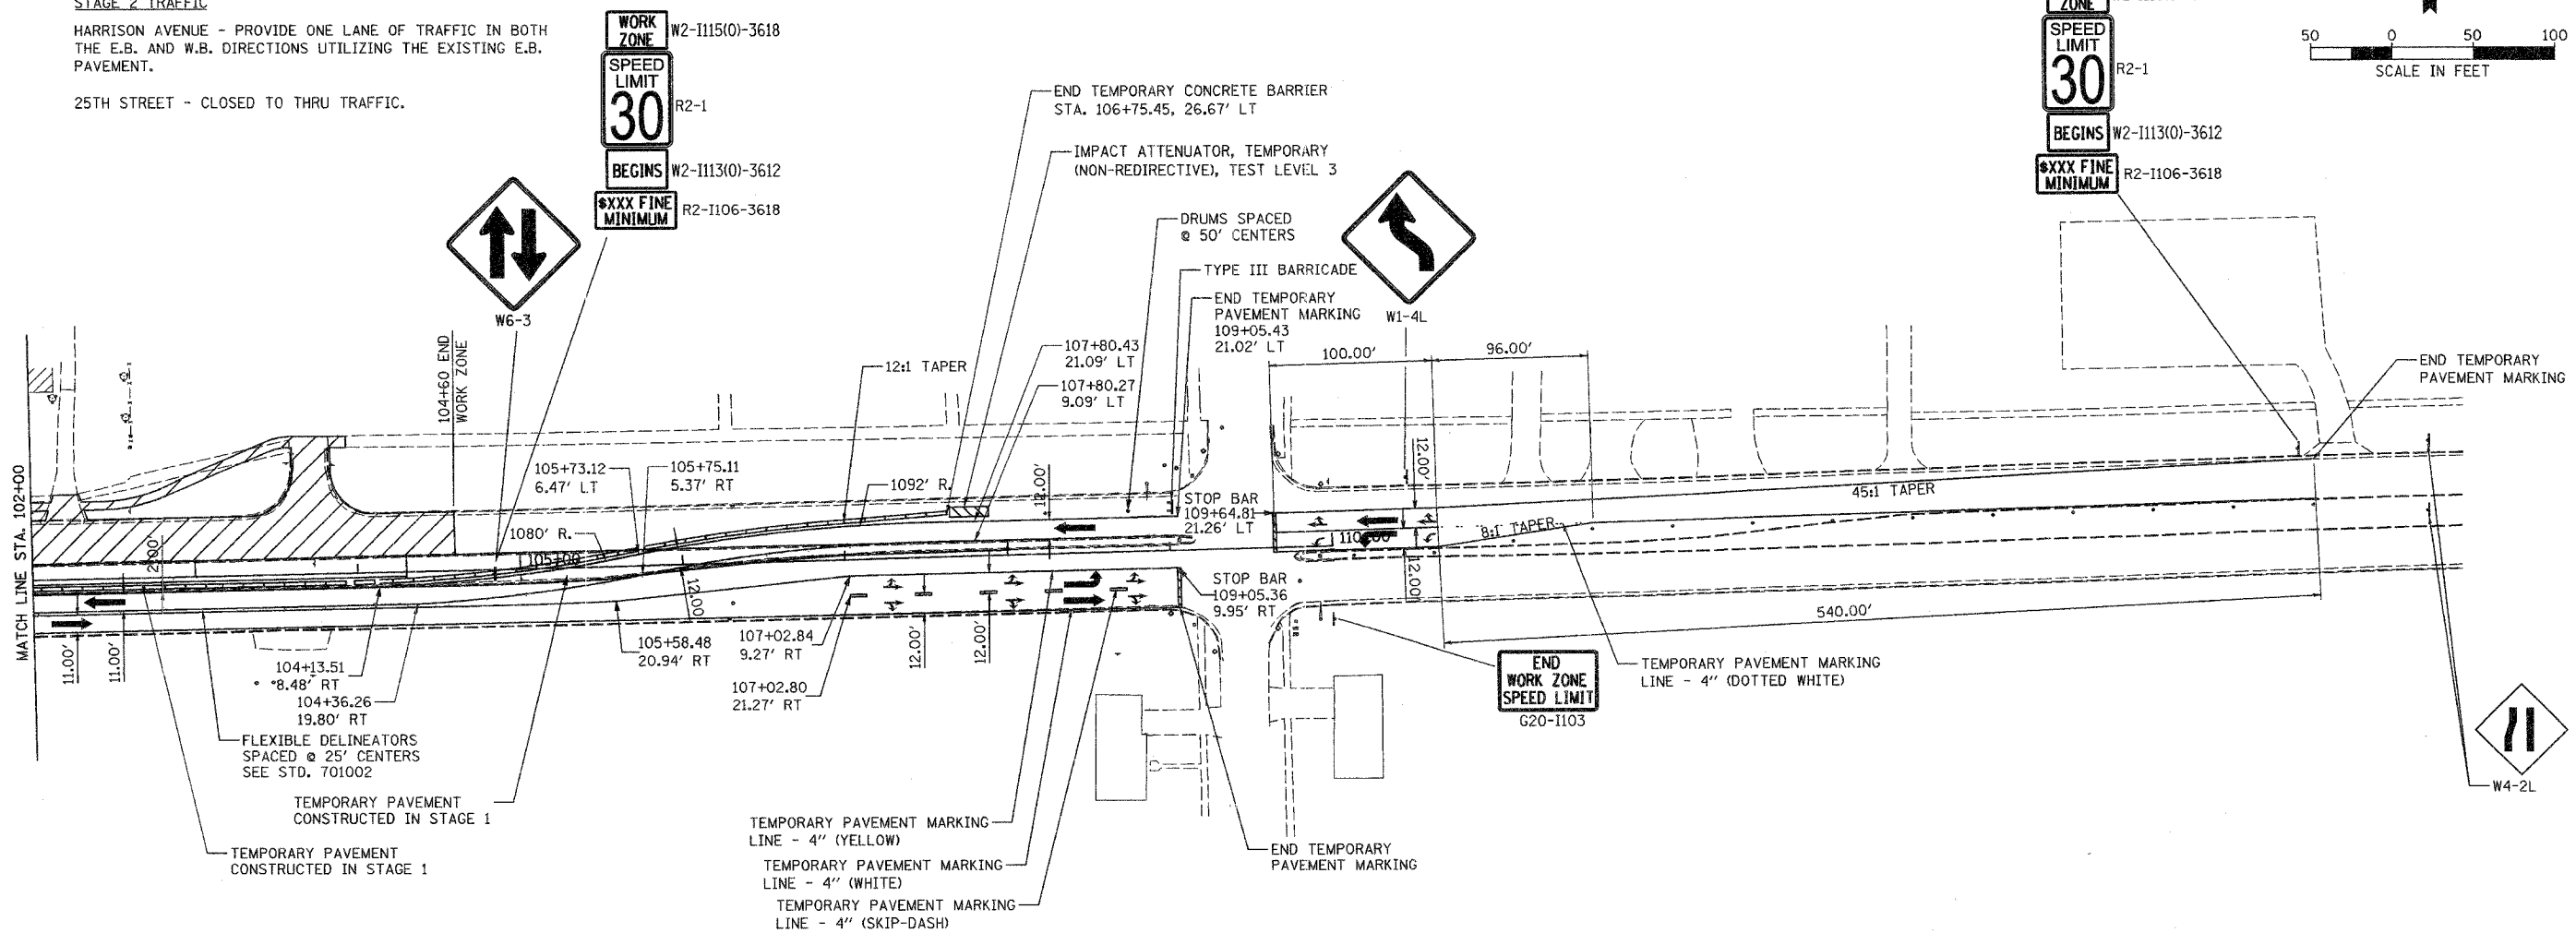

LEGEND

	WORK ZONE
	TRAFFIC MOVEMENT
	DRUM
	FLEXIBLE DELINEATOR

REVISIONS

NAME	DATE

ILLINOIS DEPARTMENT OF TRANSPORTATION
SECTION 02-00518-00-BR
WINNEBAGO COUNTY
HARRISON AVENUE OVER UPRR AND CC&PRR
**MAINTENANCE OF TRAFFIC
STAGE 2**
SCALE: VERT. _____
HORIZ. _____
DATE 12/14/06
DRAWN BY RSJ
CHECKED BY RXC

LAYOUT: RSJ 12/28/05 1:04m
DRAWN: RSJ 12/28/05 12:54:20 06:09:39 AM
REVIEWED: RXC 11/21/06 11:03:10 03:17:50 06:15:53 mslpp-46mshdgn