


F.A.P. RTE.	SECTION	COUNTY	TOTAL SHEETS	SHEET NO.
525	02-00518-00-BR	WINNEBAGO	157	40
STA.		TO STA.		
FED. ROAD DIST. NO.	ILLINOIS	FED. AID PROJECT		

**STAGE 3 CONSTRUCTION**


HARRISON AVENUE - CONSTRUCT PROPOSED E.B. PAVEMENT AND SIDEWALK TO THE LIMITS SHOWN IN THE MAINTENANCE OF TRAFFIC SHEETS.

**STAGE 3 TRAFFIC**

HARRISON AVENUE - PROVIDE ONE LANE OF TRAFFIC IN BOTH THE E.B. AND W.B. DIRECTIONS UTILIZING THE PROPOSED W.B. PAVEMENT.

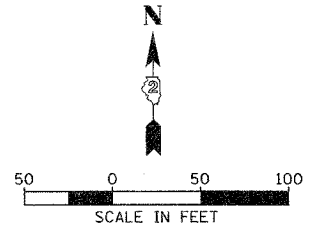

**HANSON**  
Hanson Professional Services Inc.

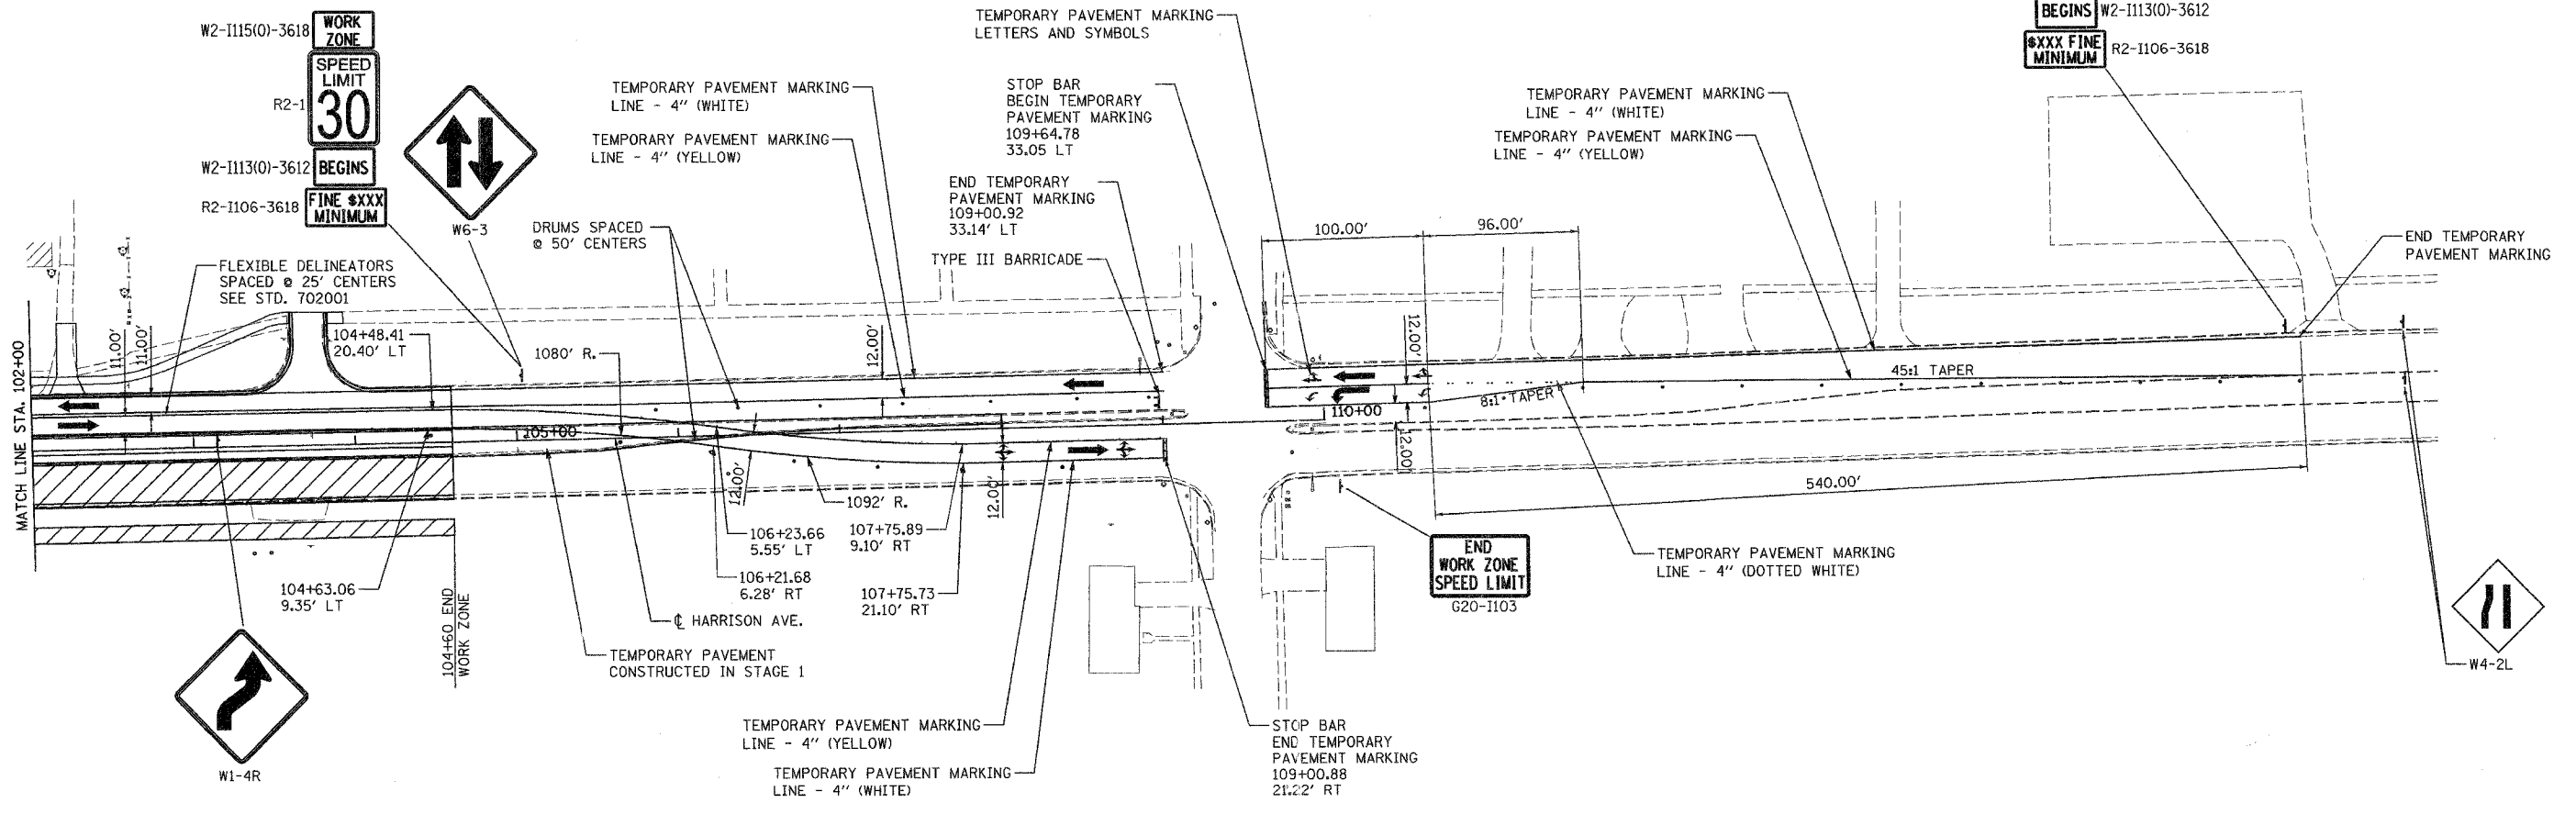

LEGEND	
	WORK ZONE
	TRAFFIC MOVEMENT
	DRUM
	FLEXIBLE DELINEATOR

REVISIONS	
NAME	DATE

ILLINOIS DEPARTMENT OF TRANSPORTATION  
SECTION 02-00518-00-BR  
WINNEBAGO COUNTY  
HARRISON AVENUE OVER UPRR AND CC&PRR  
**MAINTENANCE OF TRAFFIC  
STAGE 3**  
SCALE: VERT.      DRAWN BY    RSJ  
          HORIZ.                                      CHECKED BY    RXC  
DATE 12/14/06

LAYOUT    RSJ    12/28/05    Jdm  
DRAWN    RSJ    12/28/05    12:44:00.03+9 AM  
REVIEWED    RXC    11/21/06    10:03:00.03+7:50:00.00+15:00:00.00+45:00:00.00+45:00:00.00