


F.A.P. RTE.	SECTION	COUNTY	TOTAL SHEETS	SHEET NO.
525	02-00518-00-BR	WINNEBAGO	157	50
STA. 98+50.00		TO STA. 99+00.00		
FED. ROAD DIST. NO.	ILLINOIS	FED. AID PROJECT		

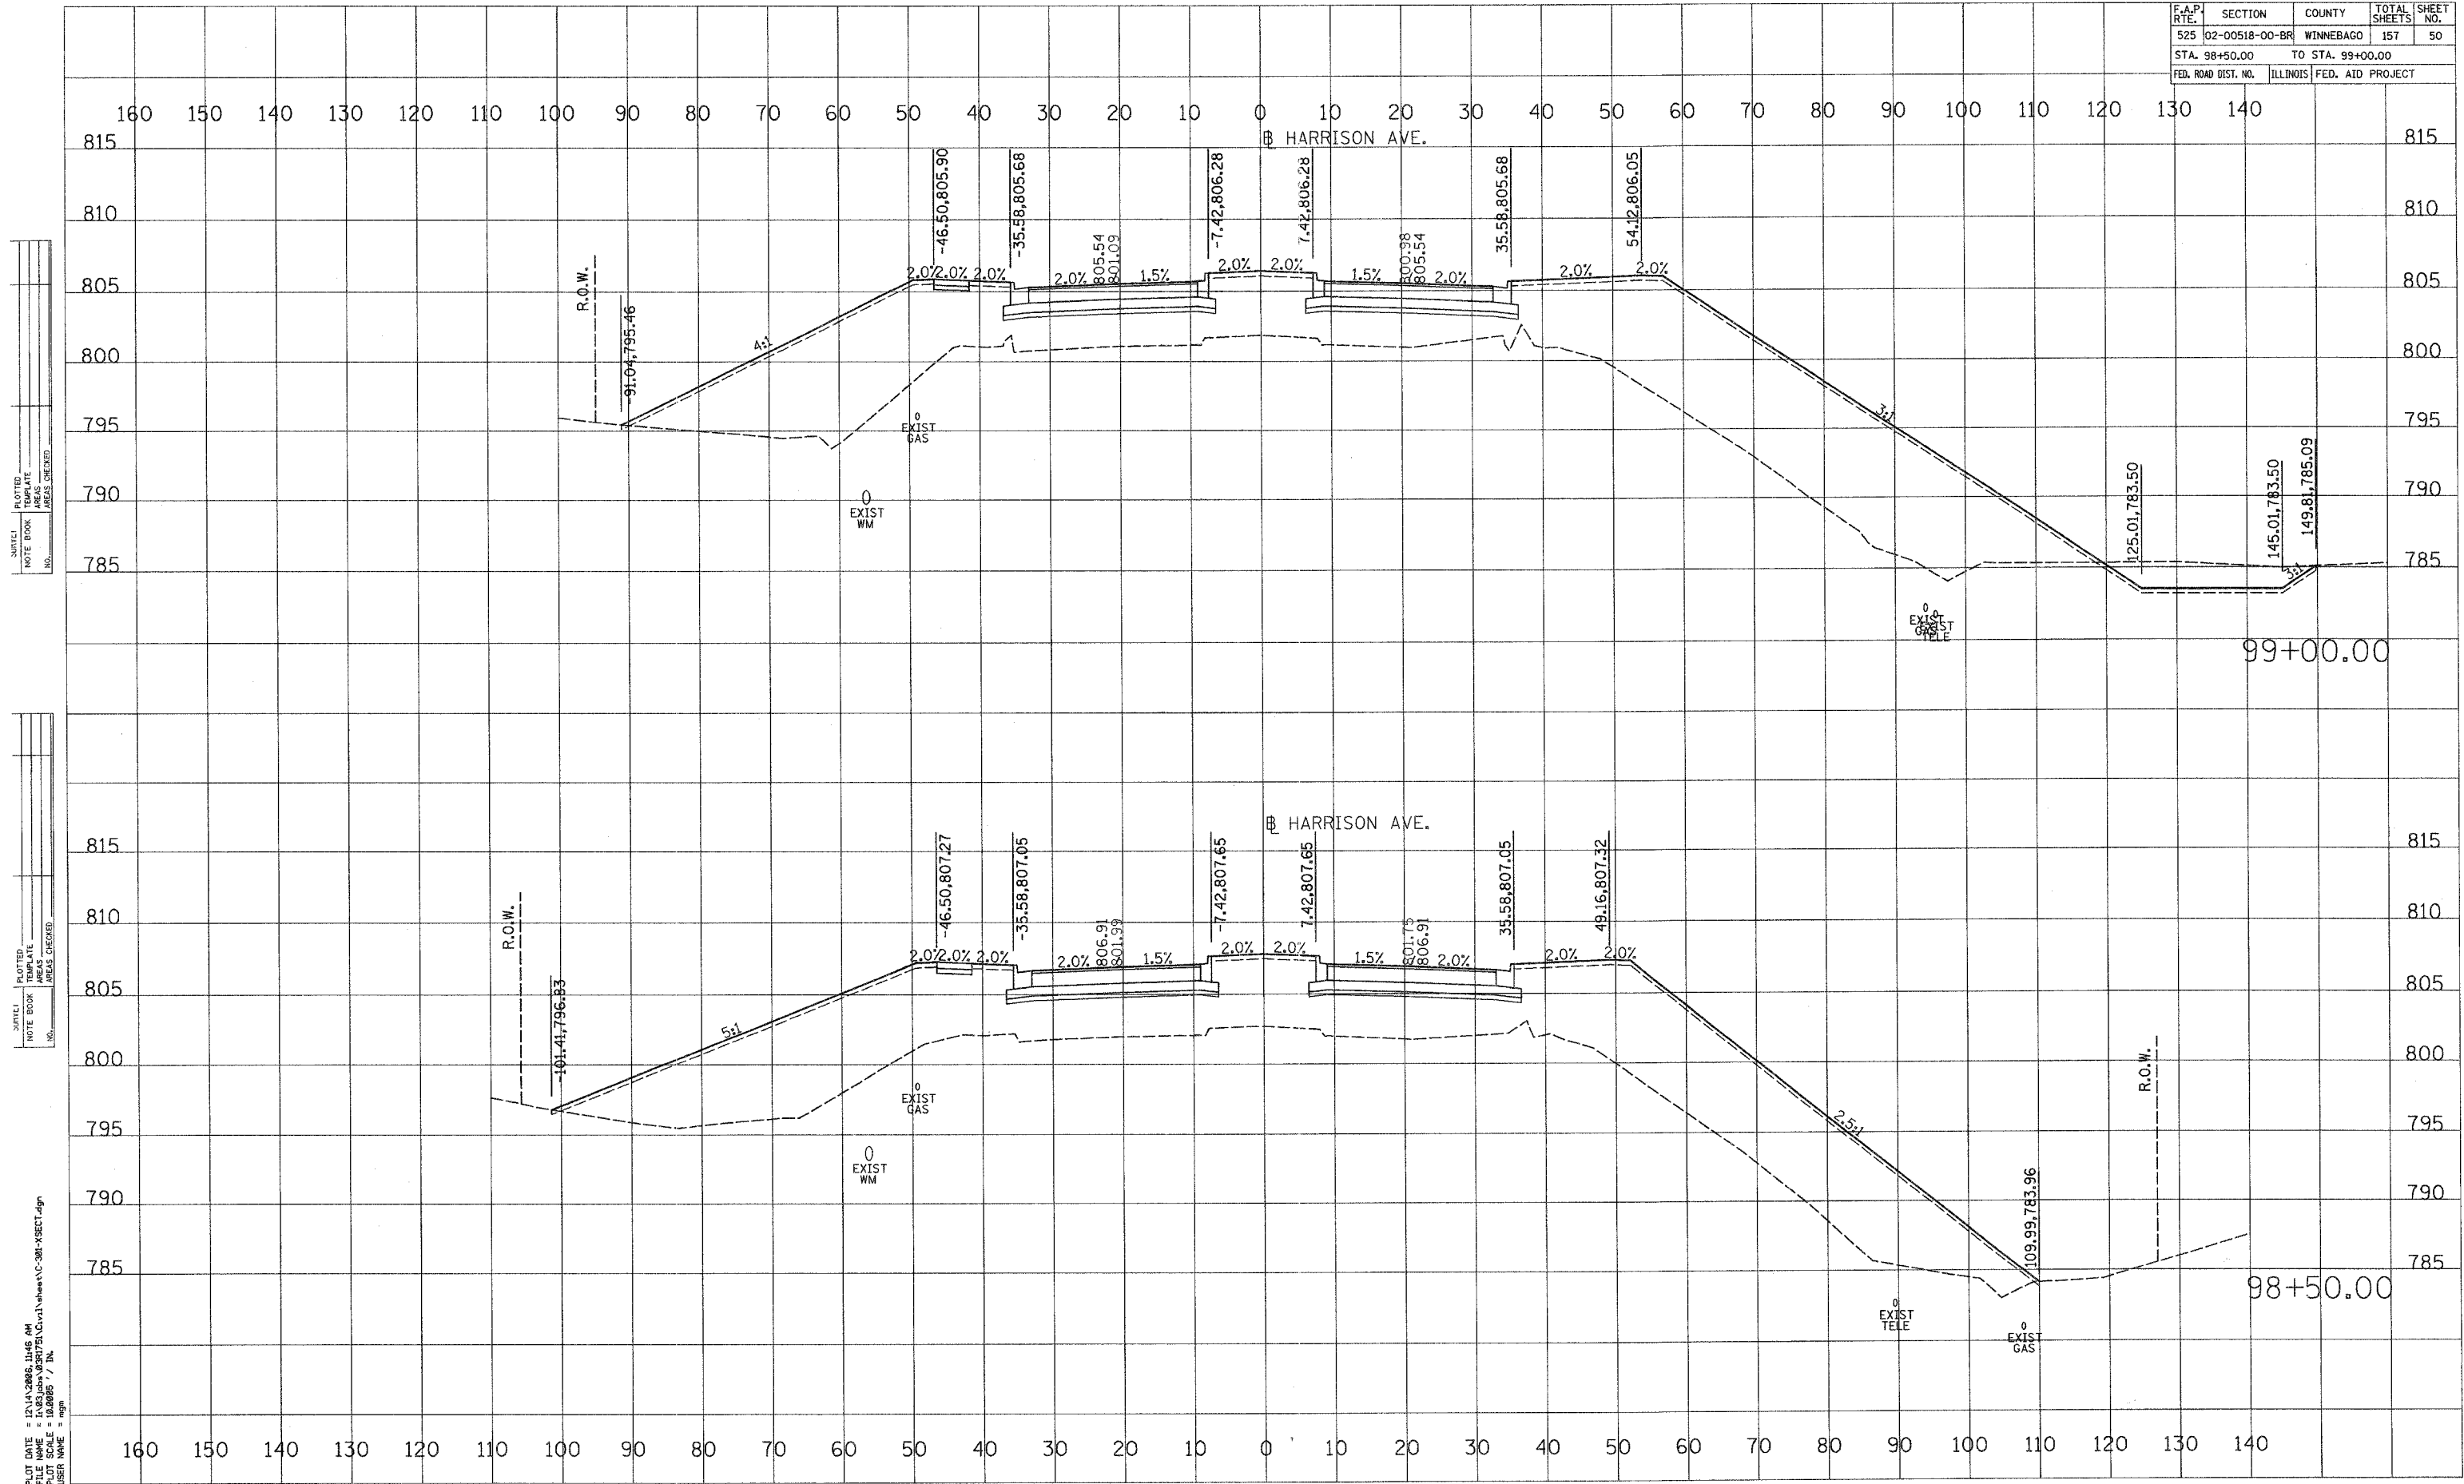

SURVEI PLOTTED
NOTE BOOK TEMPLATE
AREAS CHECKED

SURVEI PLOTTED
NOTE BOOK TEMPLATE
AREAS CHECKED

PLOT DATE = 12/14/2006 11:46 AM
FILE NAME = I:\83 jobs\830725\Civil\Sheet\VC-381-XSECT.dgn
PLOT SCALE = 1/8" = 100'
USER NAME = mgm