


ROUTE NO.	DIRECTION	COUNTY	SECTION	SHEET	SHEET NO.
FAP 0525	*	WINNEBAGO	157	114	50 SHEETS
FED. ROAD DIST. NO. 7		ILLINOIS FED. AID PROJECT		• 02-00518-00-BR	

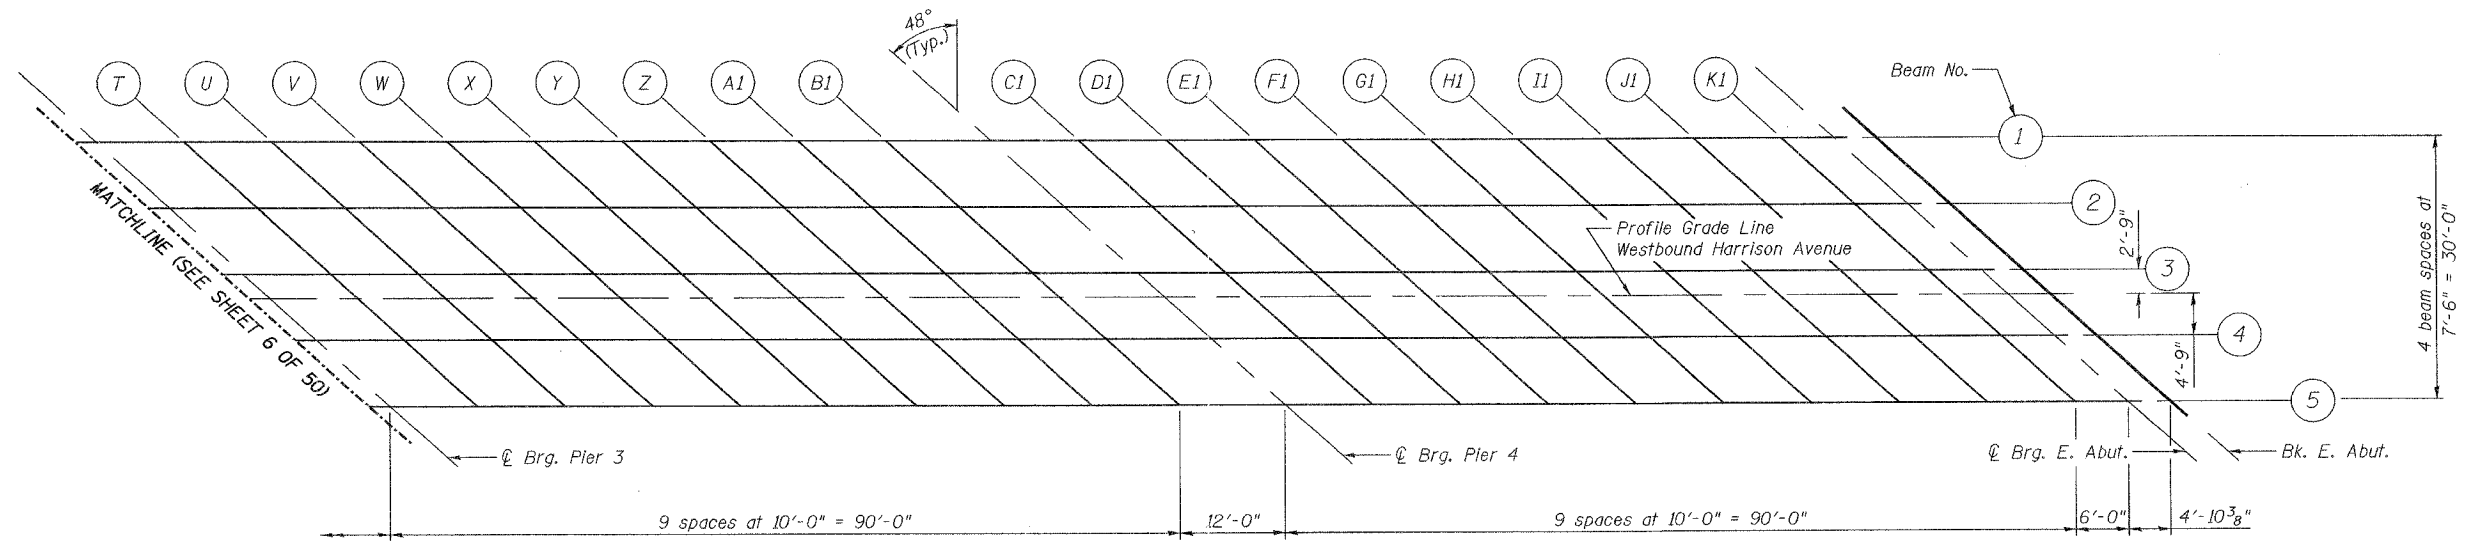

DIAGRAMMATIC PLAN - TOP OF CONCRETE ELEVATIONS

PROFILE GRADE LINE
PROPOSED WESTBOUND HARRISON AVENUE

Location	Station	Offset	Theoretical Grade Elevations	Theoretical Grade Elevations Adjusted For Dead Load Deflection
Bk. W. Abut.	93+13.49	0.000	798.986	798.986
☉ Brg. W. Abut.	93+18.35	0.000	799.265	799.265
A	93+28.35	0.000	799.834	799.831
B	93+38.35	0.000	800.388	800.379
C	93+48.35	0.000	800.925	800.910
D	93+58.35	0.000	801.445	801.427
E	93+68.35	0.000	801.949	801.943
☉ Brg. Pier 1	93+73.35	0.000	802.195	802.195
F	93+83.35	0.000	802.675	802.725
G	93+93.35	0.000	803.138	803.238
H	94+03.35	0.000	803.586	803.727
I	94+13.35	0.000	804.016	804.189
J	94+23.35	0.000	804.431	804.635
K	94+33.35	0.000	804.829	805.015
L	94+43.35	0.000	805.211	805.370
M	94+53.35	0.000	805.576	805.701
N	94+63.35	0.000	805.925	805.996
☉ Brg. Pier 2	94+76.35	0.000	806.355	806.355
O	94+86.35	0.000	806.667	806.644
P	94+96.35	0.000	806.962	806.927
Q	95+06.35	0.000	807.241	807.204
R	95+16.35	0.000	807.503	807.473
S	95+26.35	0.000	807.750	807.734

Location	Station	Offset	Theoretical Grade Elevations	Theoretical Grade Elevations Adjusted For Dead Load Deflection
☉ Brg. Pier 3	95+34.35	0.000	807.935	807.935
T	95+44.35	0.000	808.152	808.193
U	95+54.35	0.000	808.353	808.434
V	95+64.35	0.000	808.537	808.646
W	95+74.35	0.000	808.705	808.827
X	95+84.35	0.000	808.856	808.992
Y	95+94.35	0.000	808.992	809.102
Z	96+04.35	0.000	809.111	809.192
AI	96+14.35	0.000	809.213	809.267
BI	96+24.35	0.000	809.300	809.329
☉ Brg. Pier 4	96+36.35	0.000	809.382	809.382
CI	96+46.35	0.000	809.432	809.458
DI	96+56.35	0.000	809.466	809.518
EI	96+66.35	0.000	809.484	809.565
FI	96+76.35	0.000	809.486	809.597
GI	96+86.35	0.000	809.471	809.606
HI	96+96.35	0.000	809.440	809.566
II	97+06.35	0.000	809.392	809.511
JI	97+16.35	0.000	809.328	809.406
KI	97+26.35	0.000	809.248	809.277
☉ Brg. E. Abut.	97+32.35	0.000	809.192	809.192
Bk. E. Abut.	97+37.21	0.000	809.142	809.142

NOTES:

All offsets are measured from the profile grade line.

Negative (-) offsets are offsets to the left of the profile grade line while looking upstation.

All dimensions are in feet (ft.) except as noted.

Corporate License Number 184-001-084

TOP OF SLAB ELEVATIONS

WESTBOUND HARRISON AVENUE
OVER UP & CC&P RAILROAD
F.A.P. ROUTE 0525
SECTION 02-00518-00-BR
ROCKFORD, ILLINOIS
STATION 95+25.35
STRUCTURE NO. 101-6109

© Copyright Hanson Professional Services Inc. 2006



JOB NO. 03R1751

DATE 12/14/06

1/09/09 PM 12/12/2006 06:09 PM I:\03\Jobs\03R1751\Struct\Sheet\West\Bourm.S-007-WB-TOS-Elev.dgn

LAYOUT	09/08/05
DRAWN	MGM
REVIEWED	FLN