



ROUTE NO.	SECTION	COUNTY	STATION	SHEET	SHEET NO. 10
FAP 0525	*	WINNEBAGO	157	117	50 SHEETS
FED. ROAD DIST. NO. 7		BLDG. NO.	FED. AID PROJECT		
• 02-00518-00-BR					

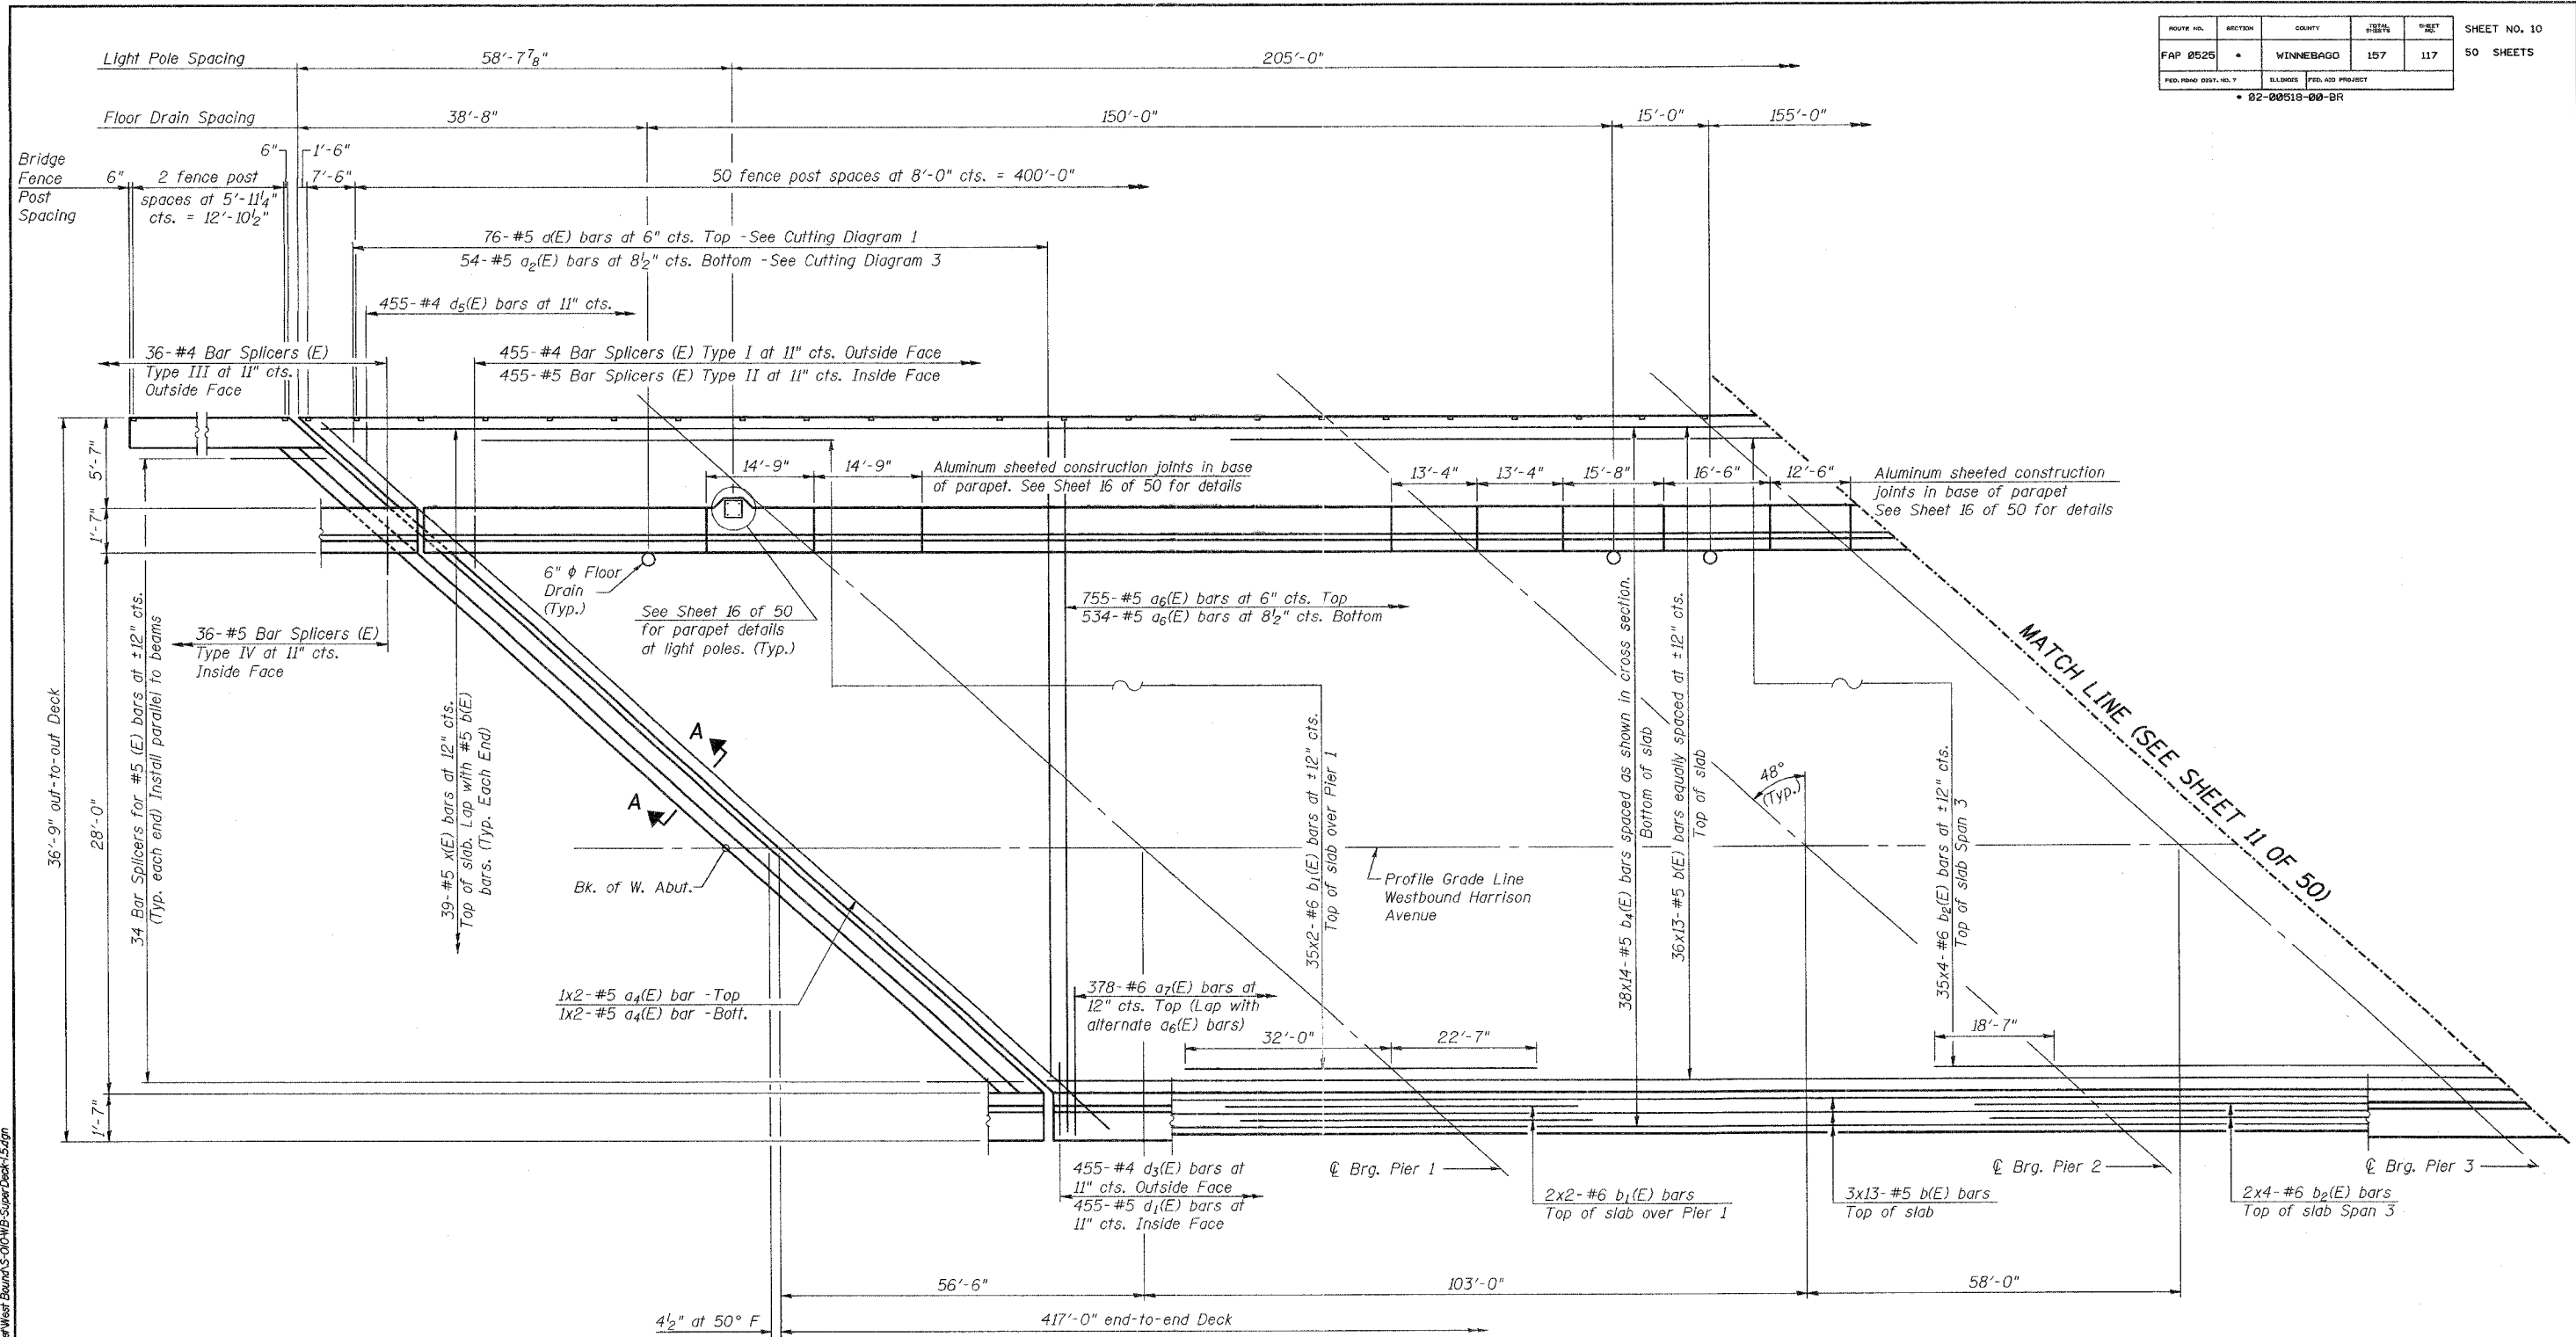

MIN. BAR LAP

- #5 - 2'-2"
- #6 - 2'-7"

PLAN

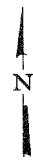

NOTES

- Work this sheet with Sheets 11 thru 16 of 50.
- For Section A-A see Sheet 12 of 50.
- Reinforcement bars designated (E) shall be epoxy coated.
- Bar indicated thus 20x3-#5 etc. indicates 20 lines of bars with 3 lengths per line.
- For details of Pedestrian Fence see Sheets 20 of 50.
- For details and post spacing of Parapet Fence see Sheets 14 & 19 of 50.
- For details and post spacing of Parapet Rail see Sheets 13 & 18 of 50.
- For Superstructure Bill of Material see Sheet 16 of 50.

Corporate License Number 184-001-084

SUPERSTRUCTURE

WESTBOUND HARRISON AVENUE
 OVER UP & CC&P RAILROAD
 F.A.P. ROUTE 0525
 SECTION 02-00518-00-BR
 ROCKFORD, ILLINOIS
 STATION 95+25.35
 STRUCTURE NO. 101-6109

© Copyright Hanson Professional Services Inc. 2006



JOB NO.

03R1751

DATE

12/14/06

1:36:38 PM 12/27/06
 12/13/2006 04:36 PM
 1/03/06 03:07:51 StructSheetWest Bound S-01PWB Super Deck-5.dgn
 LAYOUT JMR 12/27/06
 DRAWN MCM/KJR 08/07/06
 REVIEWED FLN 08/02/06